


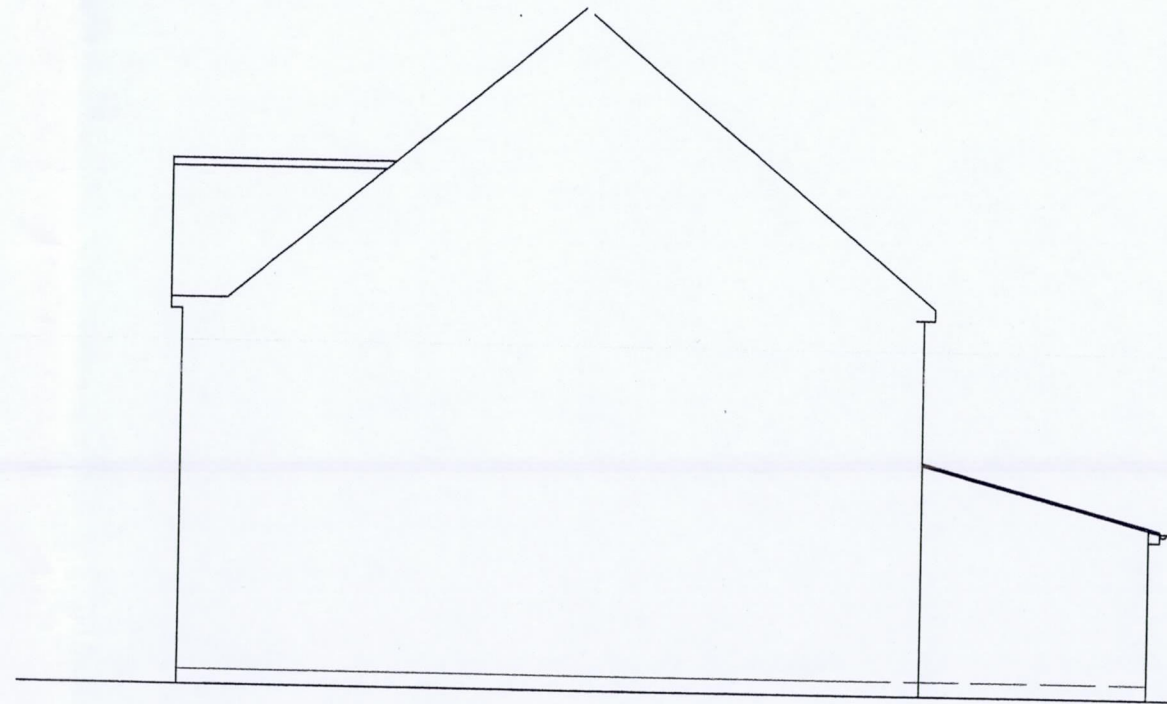



Side Elevation



Side Elevation



Rear Elevation

  

Scale 1:100

REVISIONS.			CONTRACT.	DETAIL.
NO.	DETAILS.	DATE.		
			Extension at 9 Campion Road Hatfield	Elevations as Proposed
			CLIENT.	
			DRAWN. rgl	DRAWING NO.
			DATE. July 03	mp.254
			REVISION.	
			SCALE. 1:100	
			STATUS	