



Side Elevation

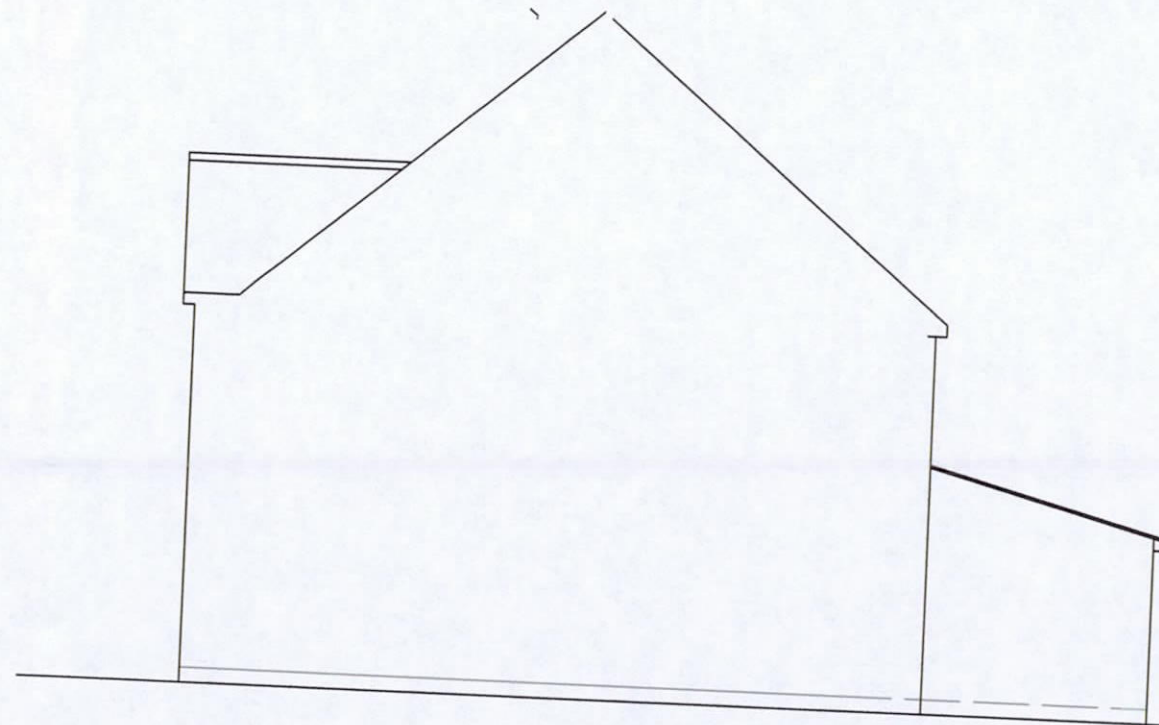

Side Elevation



Rear Elevation

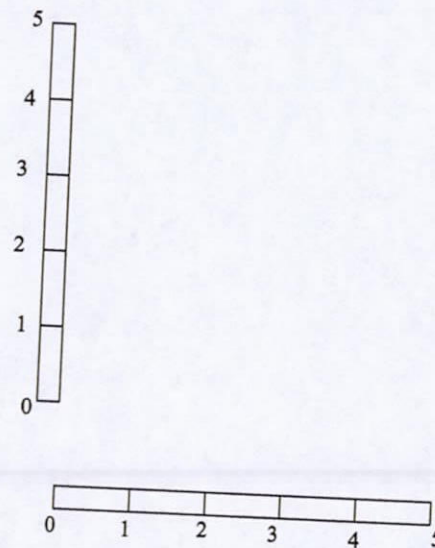

Scale 1:100

REVISIONS.		CONTRACT.	DETAIL.
NO.	DATE.		
		Extension at 11 Campion Road Hatfield	Elevations as Proposed
		CLIENT.	
		DRAWN. rgl	DRAWING NO.
		REVISION.	SCALE 1:100