


EAST ELEVATION

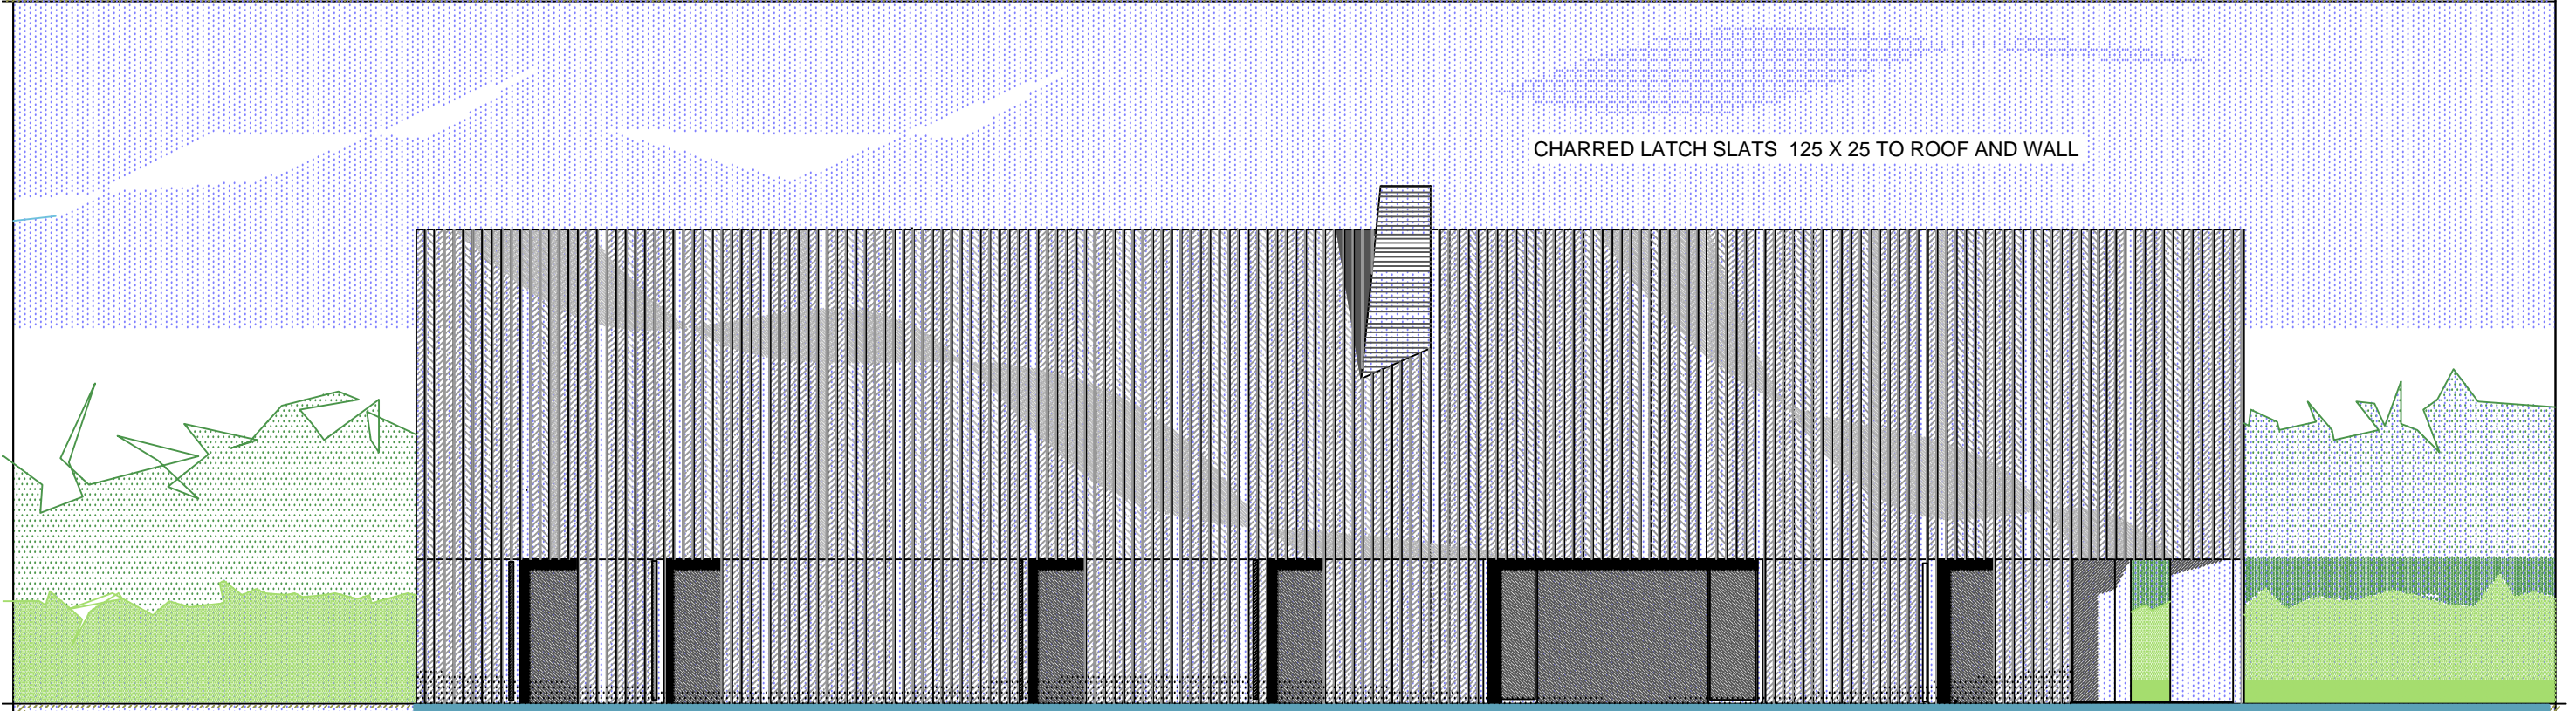

CHARRED LARCH SLATS 125 X 25 TO ROOF AND WALL

WEST ELEVATION

Notes		Project	Drawing Title	Scale	Drawing No.
		BLUE MOON PADDOCK	ELEVATIONS	1:100 @ A3	
				Date	P/505
				19 jan 2016	