



Side Elevation

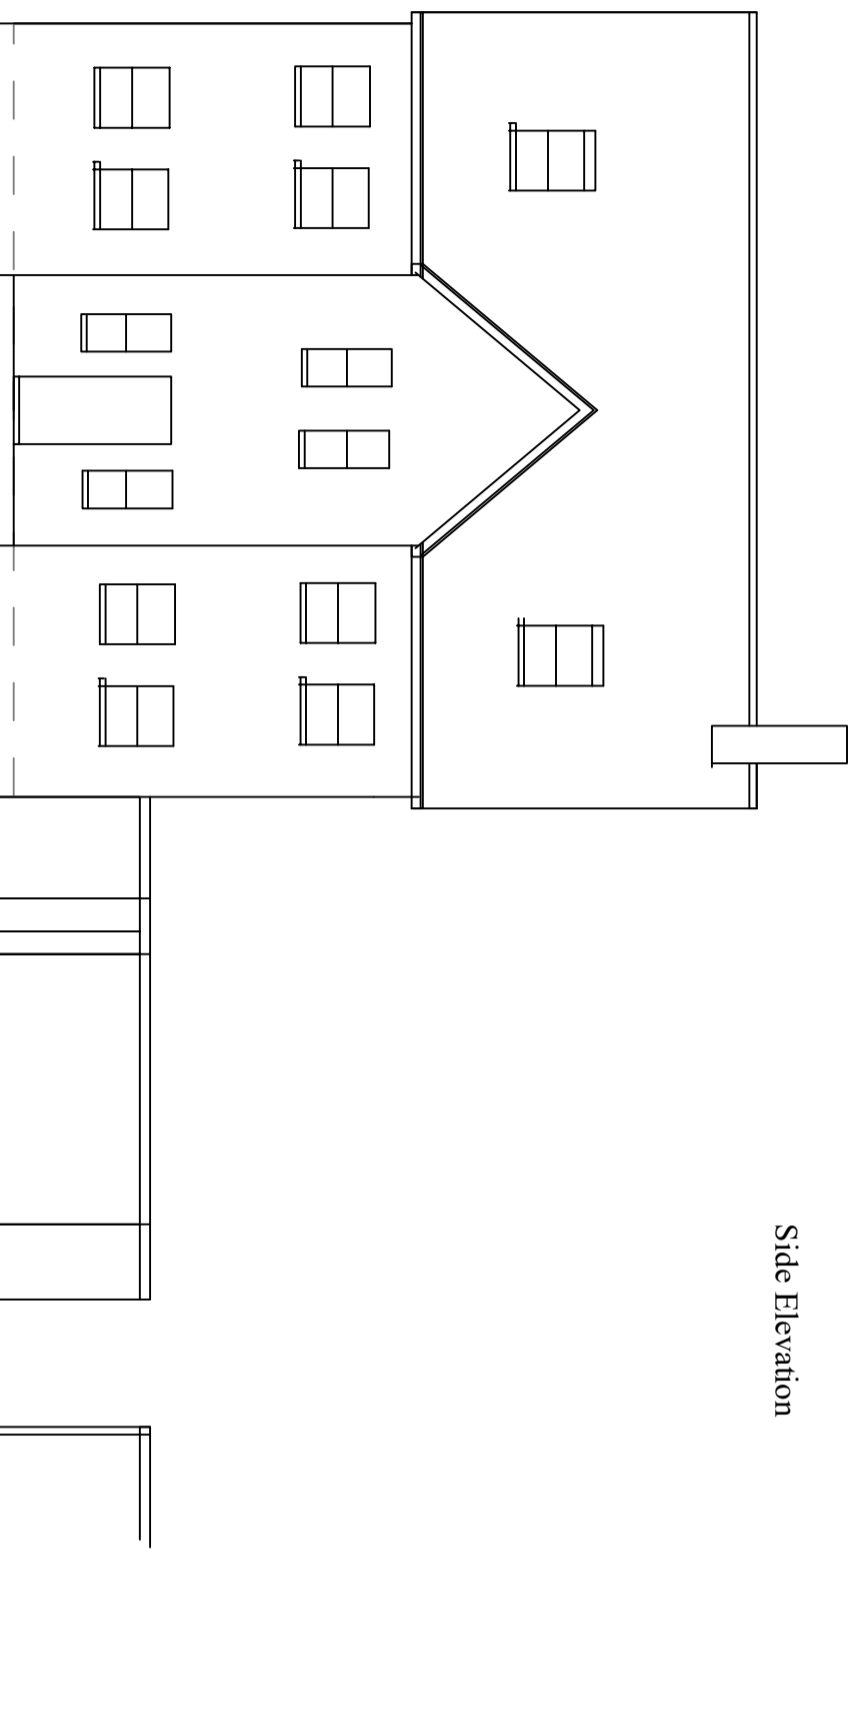

Front Elevation

A3 Size paper

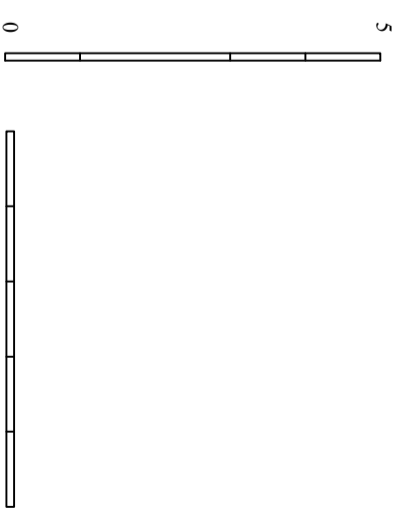

NO.	REVISIONS DETAILS	DATE

CONTRACT.  
Works at 2 Barlow Close  
Hatfield

CLIENT.

DETAIL.  
Elevations as  
Existing

DRAWN: rgl  
REVISION:  
STATUS:

DATE: July 03  
SCALE: 1:100  
DRAWING NO.  
mp.2777454