



Side Elevation

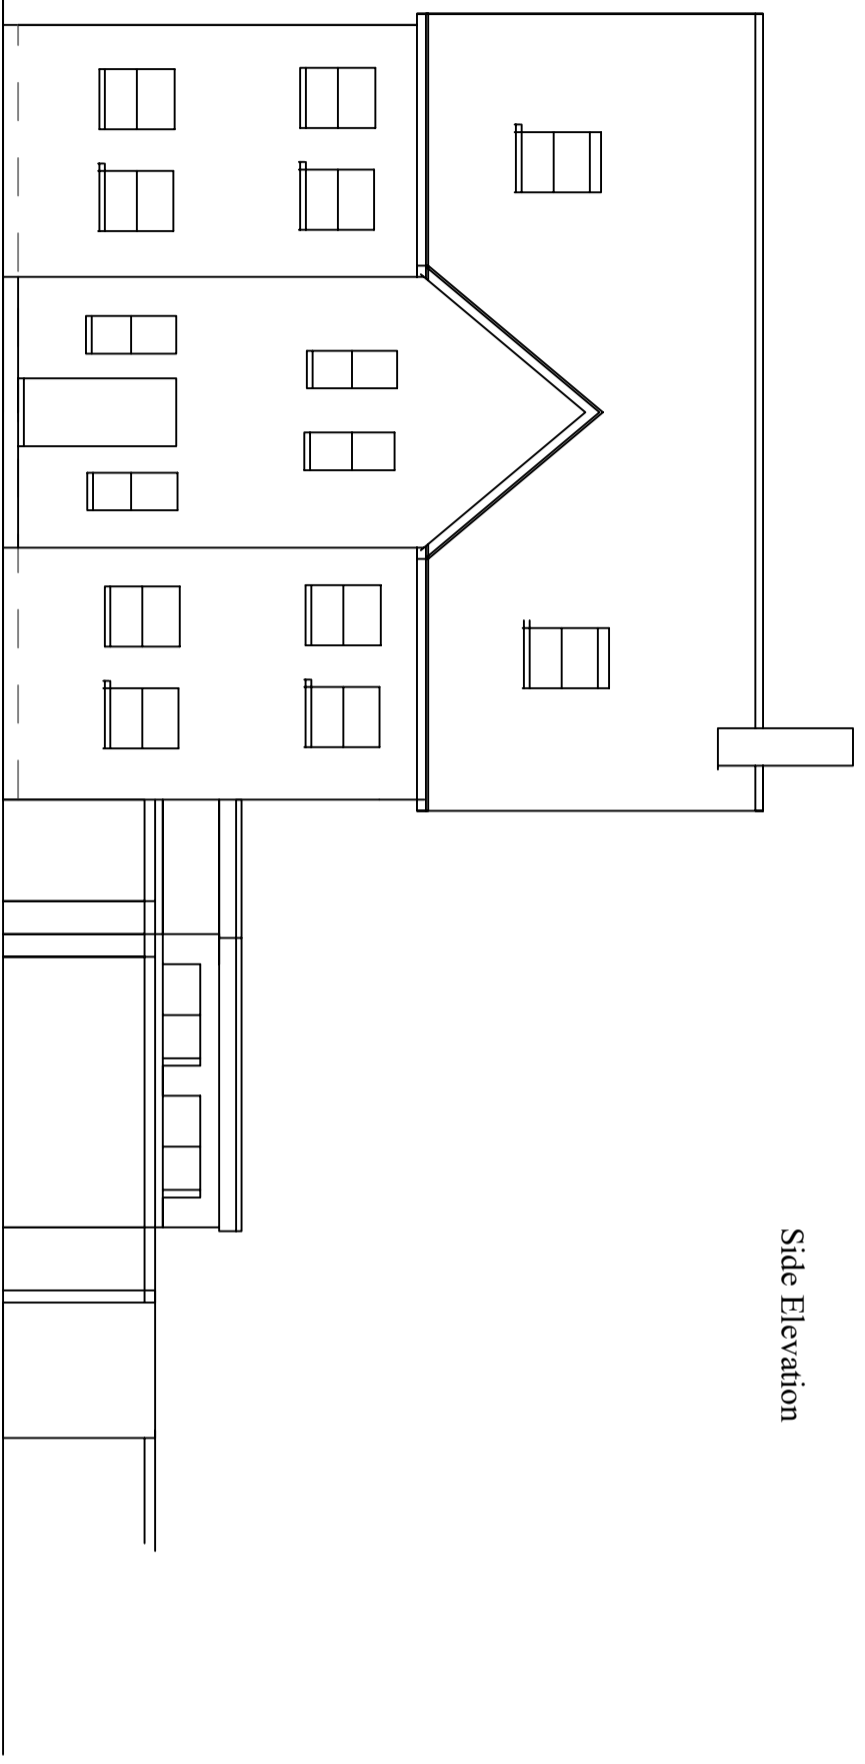

Front Elevation

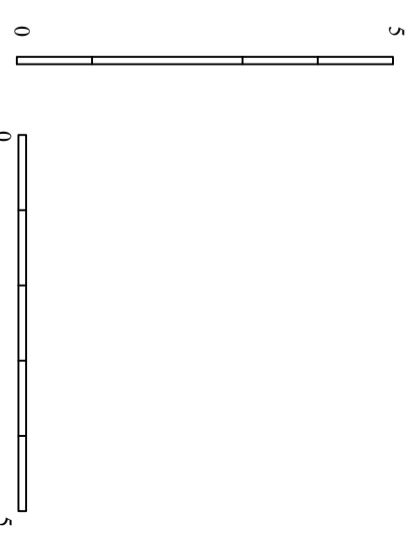

A3 Size paper

REVISIONS:		CONTRACT:		DETAIL:	
NO.	DETAILS.	DATE			
			Works at 2 Barlow Close	<b>Elevations as Proposed</b> DRAWING NO. <b>mp.277454</b>	
			Hatfield		
			CLIENT:		
			DRAWN: rgl	DATE: july 03	
			REVISION:	SCALE: 1:100	
			STATUS:		