

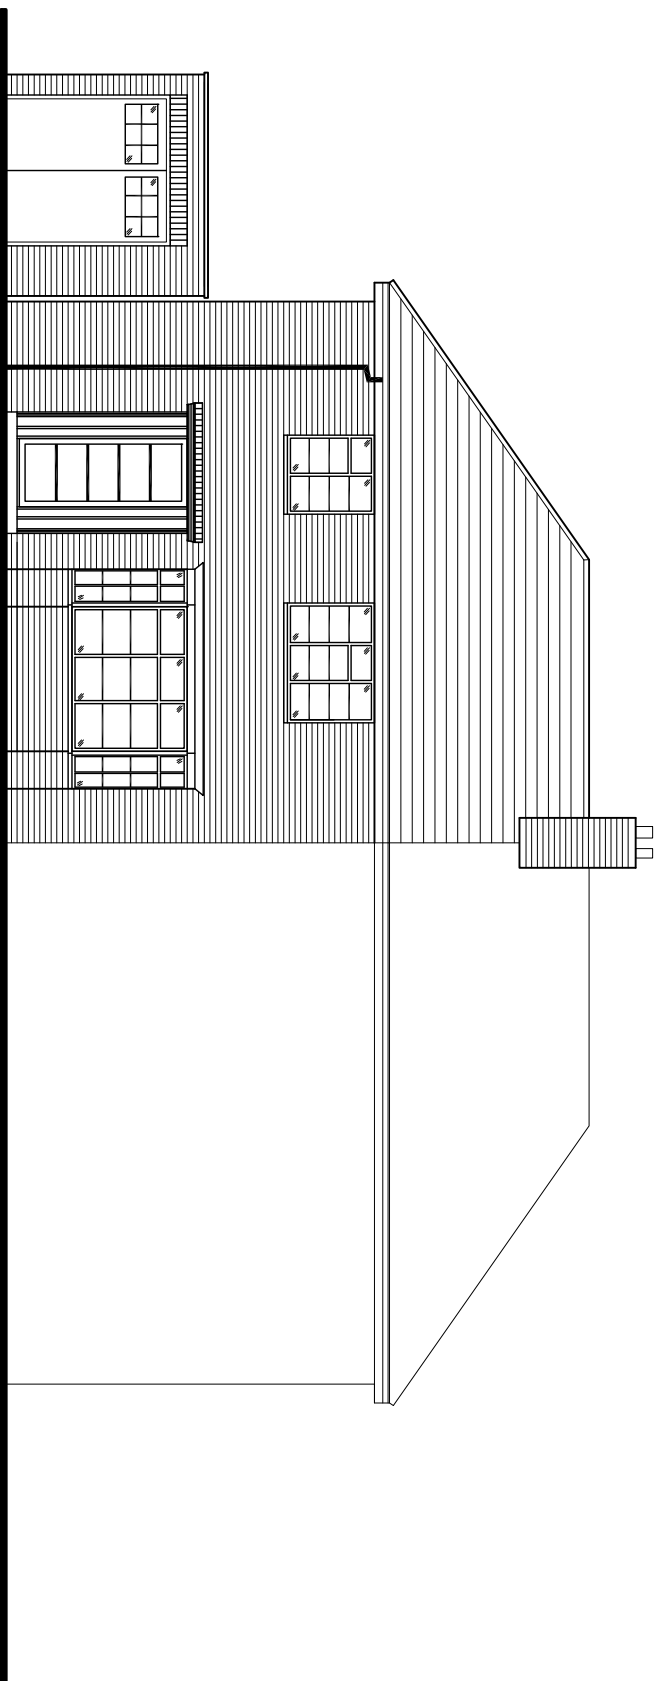


EXISTING FRONT ELEVATION

 

EXISTING REAR ELEVATION

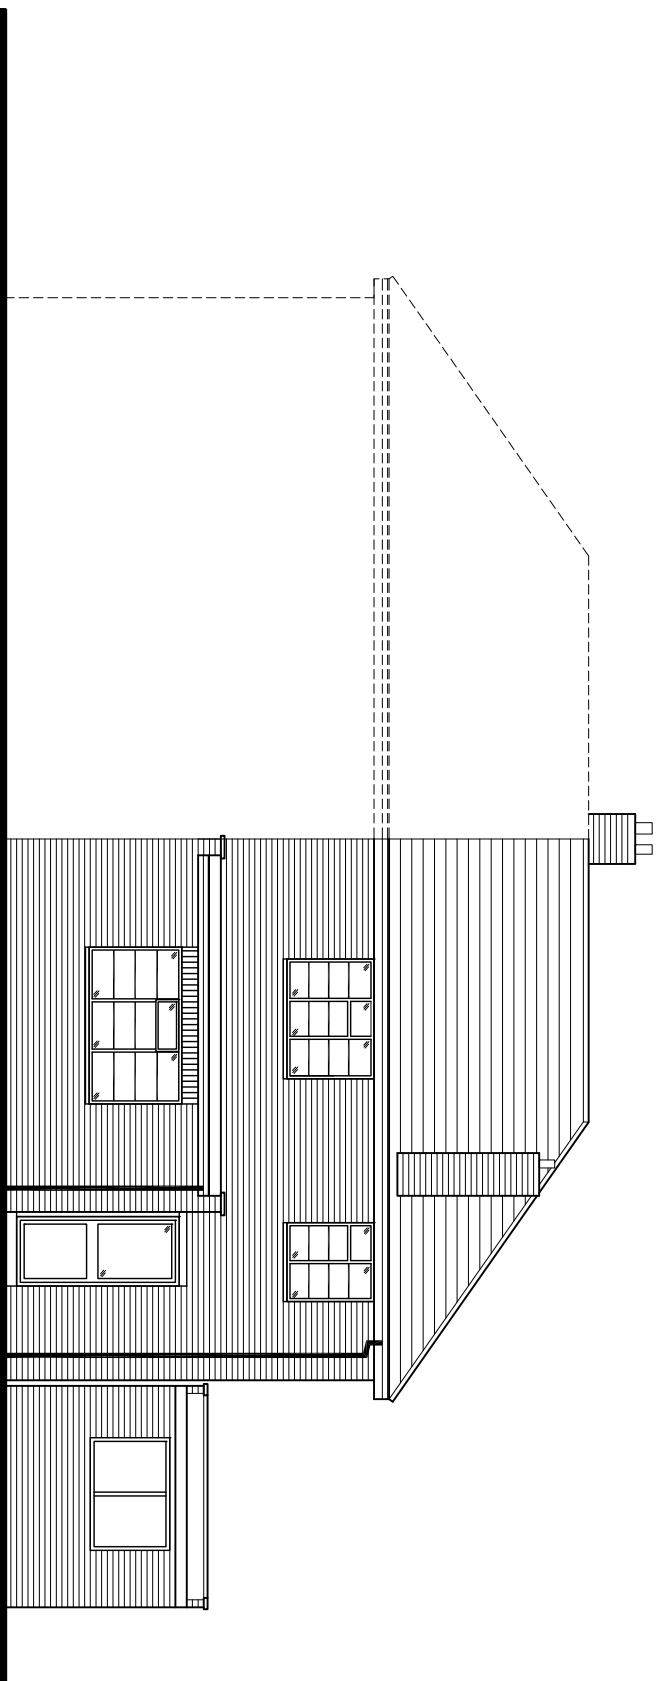

CLIENT:

Mr. W Hollyer

PROJECT:

Single Storey Rear Extension
16 Rooks Hill
Welwyn Garden City, Herts
AL8 6ET

DRAWING TITLE:

Existing Elevations

DRAWING NO:

3001/02

SCALE: 1:100 @ A3

DATED: Jan 2015

DRAWN BY:

EXISTING SIDE ELEVATION

