


NUMBER:

HL-012

REVISIONS:

Rev.	By:	Chk.	Date:	Description:

9.2m ABOVE F.G.L.
 5.4m SECOND
 2.7m FIRST
 0.0m GROUND

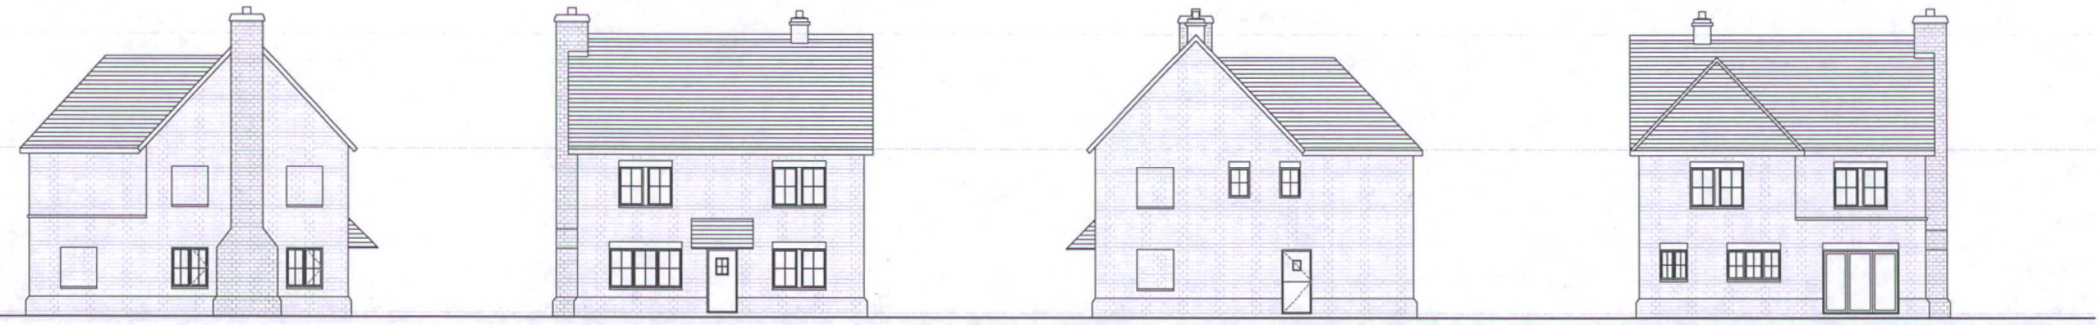


SIDE ELEVATION FRONT ELEVATION SIDE ELEVATION REAR ELEVATION

3.8m FIRST
 0.0m GROUND



SIDE ELEVATION FRONT ELEVATION SIDE ELEVATION REAR ELEVATION

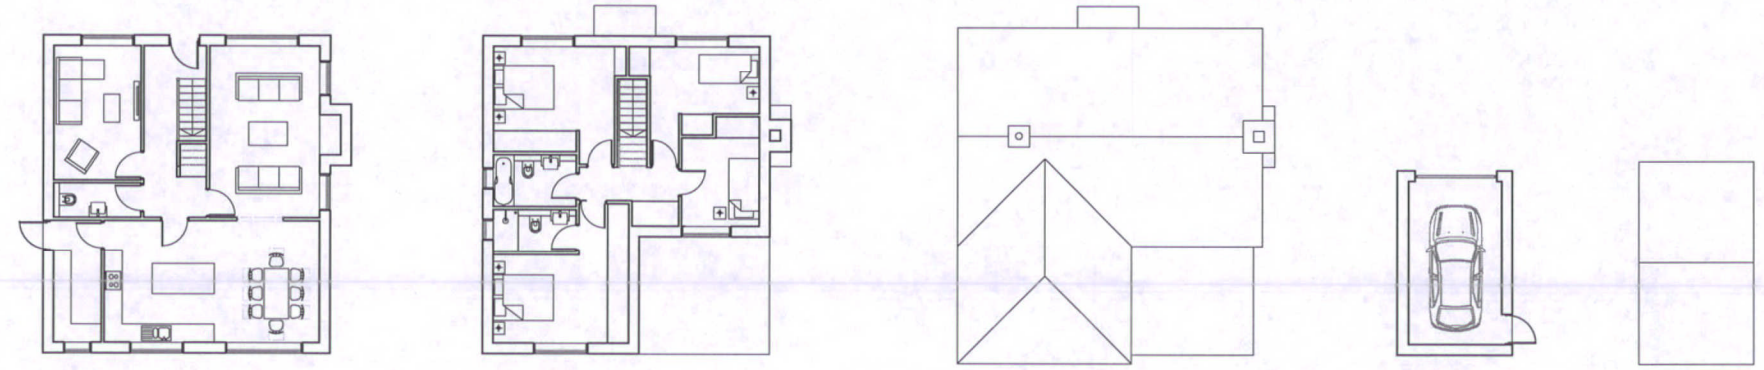

GROUND FLOOR FIRST FLOOR ROOF PLAN GARAGE FLOOR ROOF PLAN



PLANNING		
Project: NORTHAW RIDING SCHOOL		
Title: HOUSE TYPE 3b PLOT 3.		
Date: May 2015	Scale: 1:250	Size: A3

