
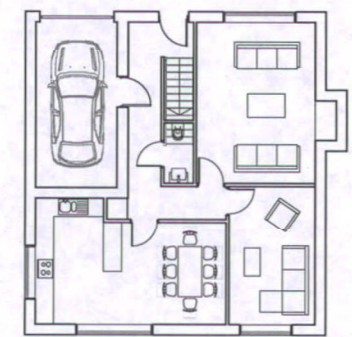


NUMBER:


HL-013

REVISIONS:


| Rev. | By: | CHK: | Date: | Description: |
|------|-----|------|-------|--------------|
| | | | | |

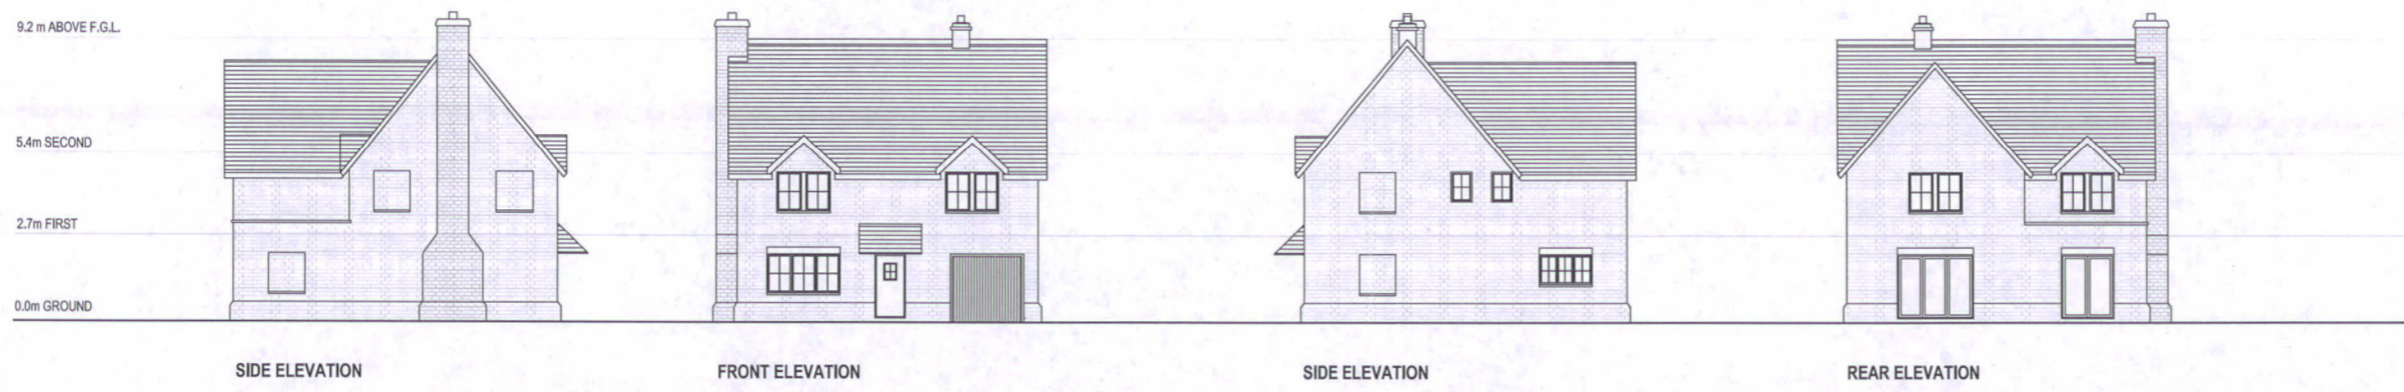

GROUND FLOOR

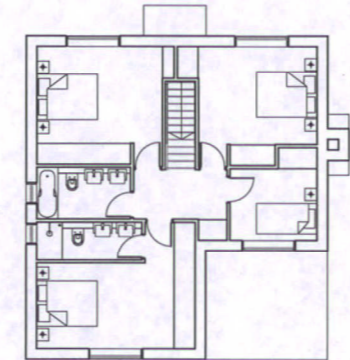

FIRST FLOOR

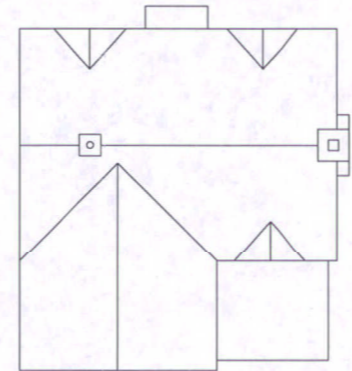

ROOF PLAN



PLANNING

Project: NORTHAW RIDING SCHOOL

Title: HOUSE TYPE 4
PLOT 4, 7, 8.

| | | |
|-------------------|-----------------|-------------|
| Date: May 2015 | Scale: 1:250 | Size: A3 |
|-------------------|-----------------|-------------|

