



NUMBER:				
HL-014				
REVISIONS:				
Rev:	By:	Chk:	Date:	Description:



ROOF FLOOR

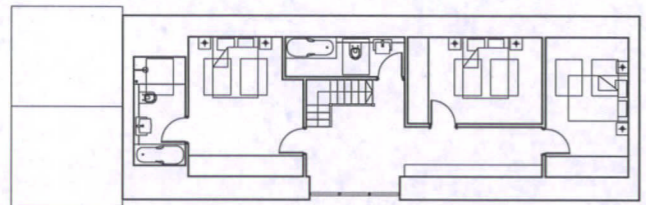

FIRST FLOOR

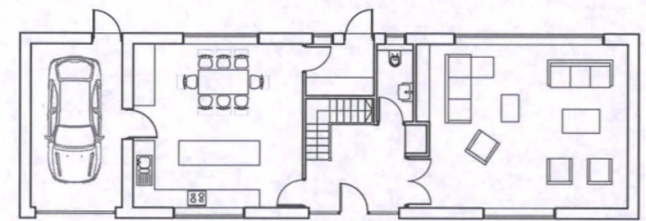


GROUND FLOOR




SIDE ELEVATION

FRONT ELEVATION

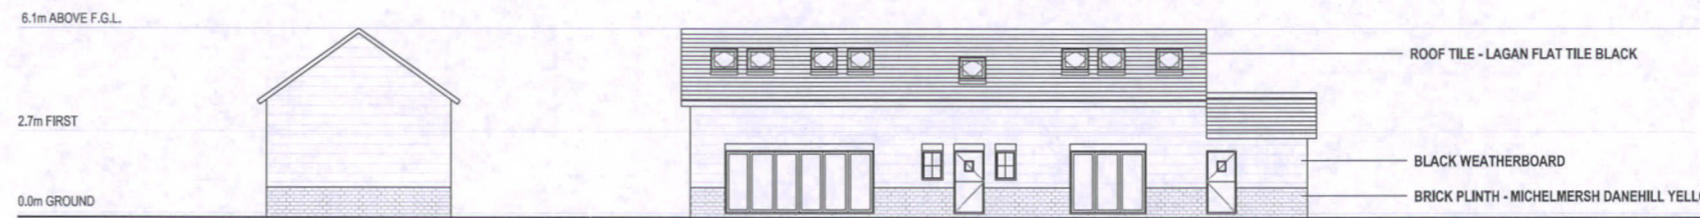

SIDE ELEVATION

REAR ELEVATION

 

PLANNING		
Project: NORTHAW RIDING SCHOOL		
Title: HOUSE TYPE 5a PLOT 13.		
Date: May 2015	Scale: 1:250	Size: A3