




neighbouring property

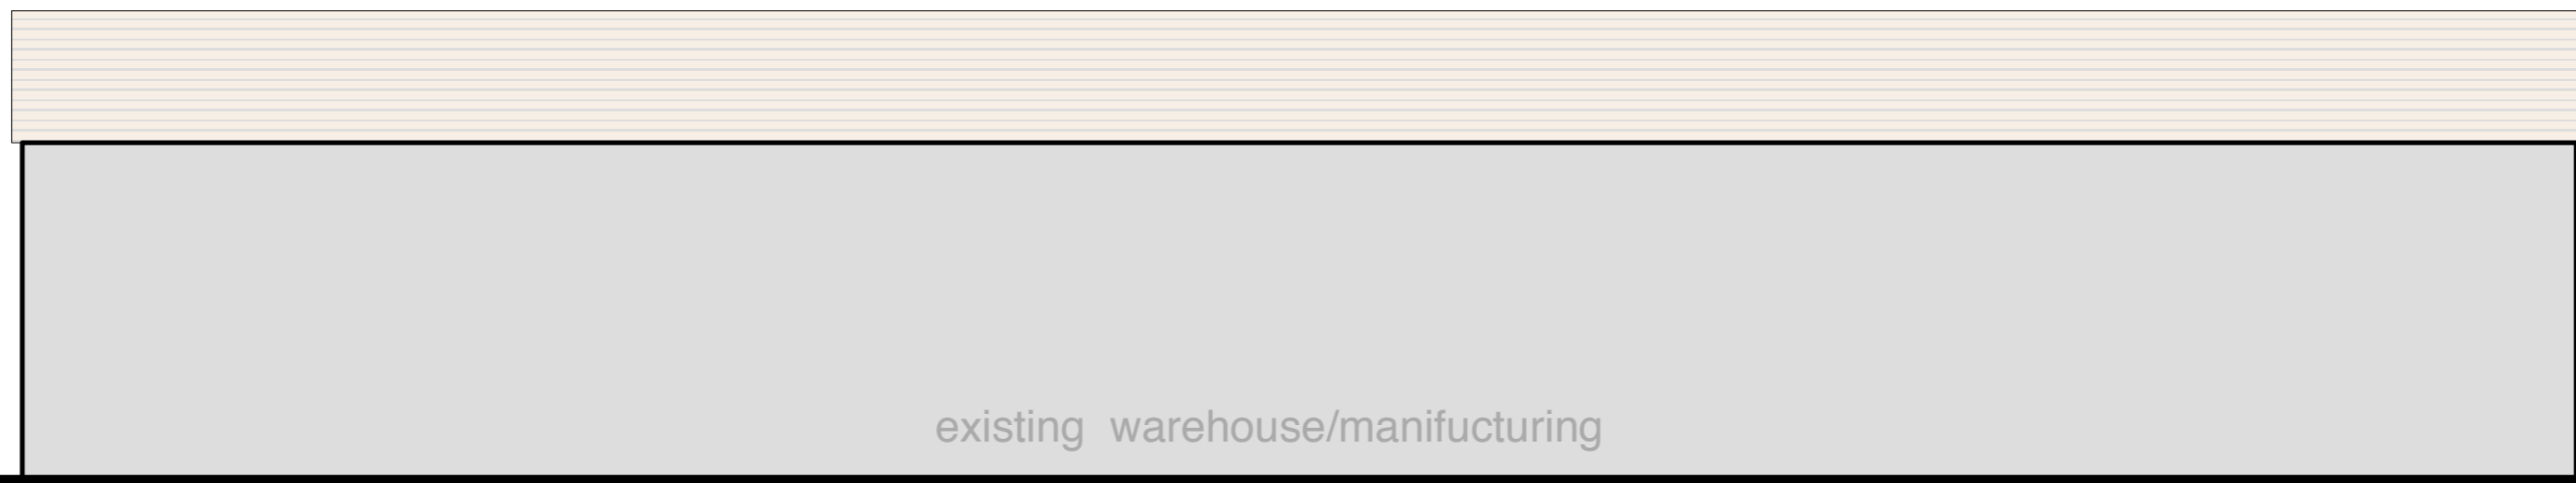


existing warehouse/manufacturing

original rear elevation




neighbouring property

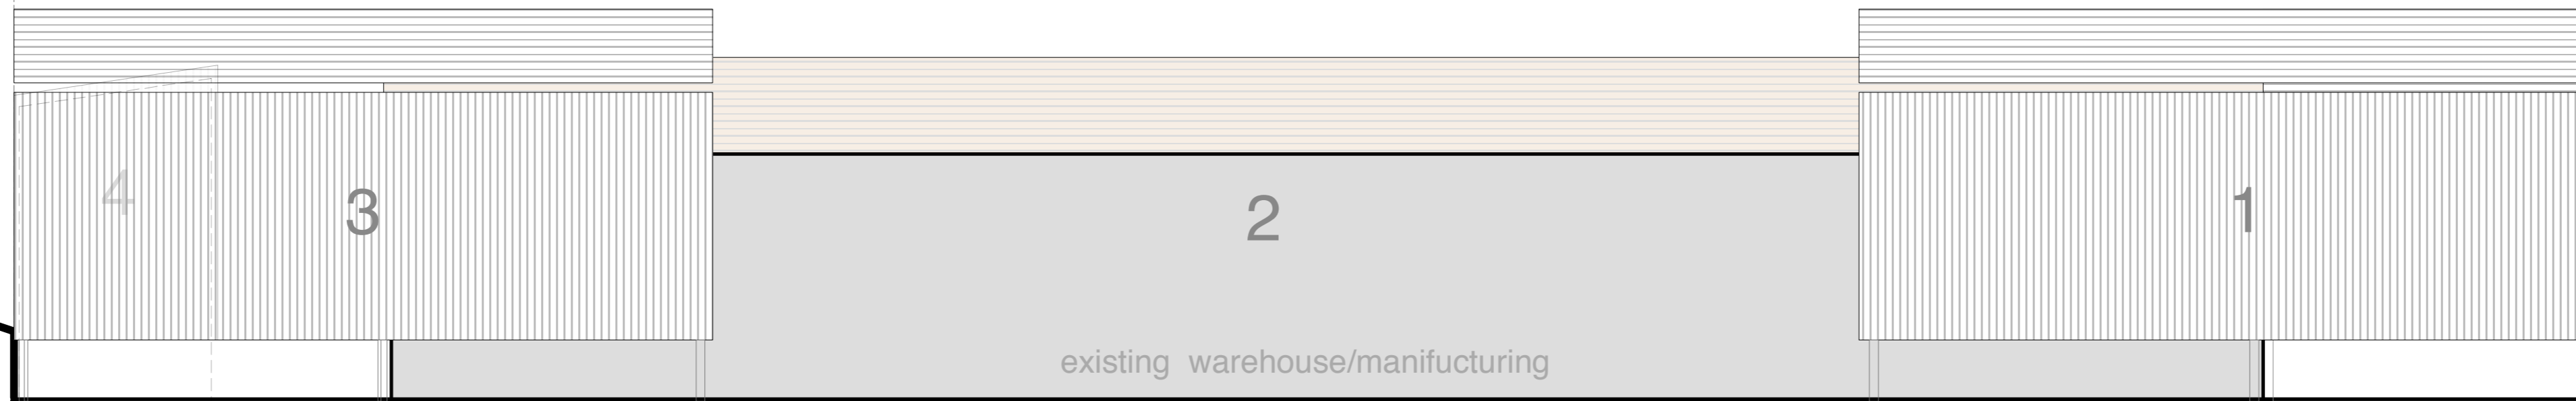


existing warehouse/manufacturing

existing rear elevation

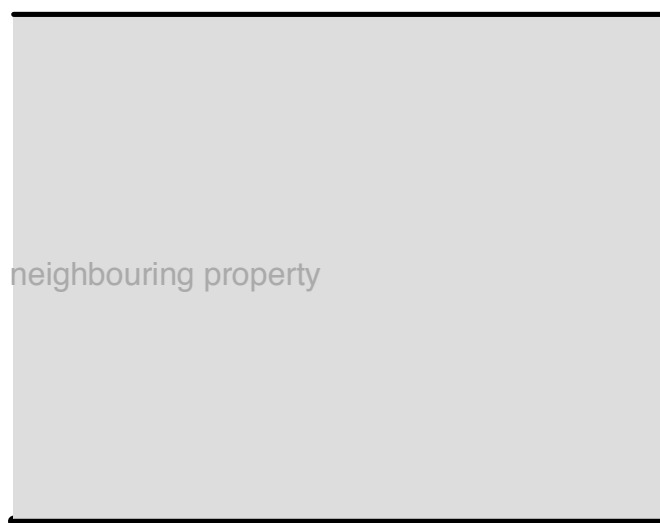


neighbouring property

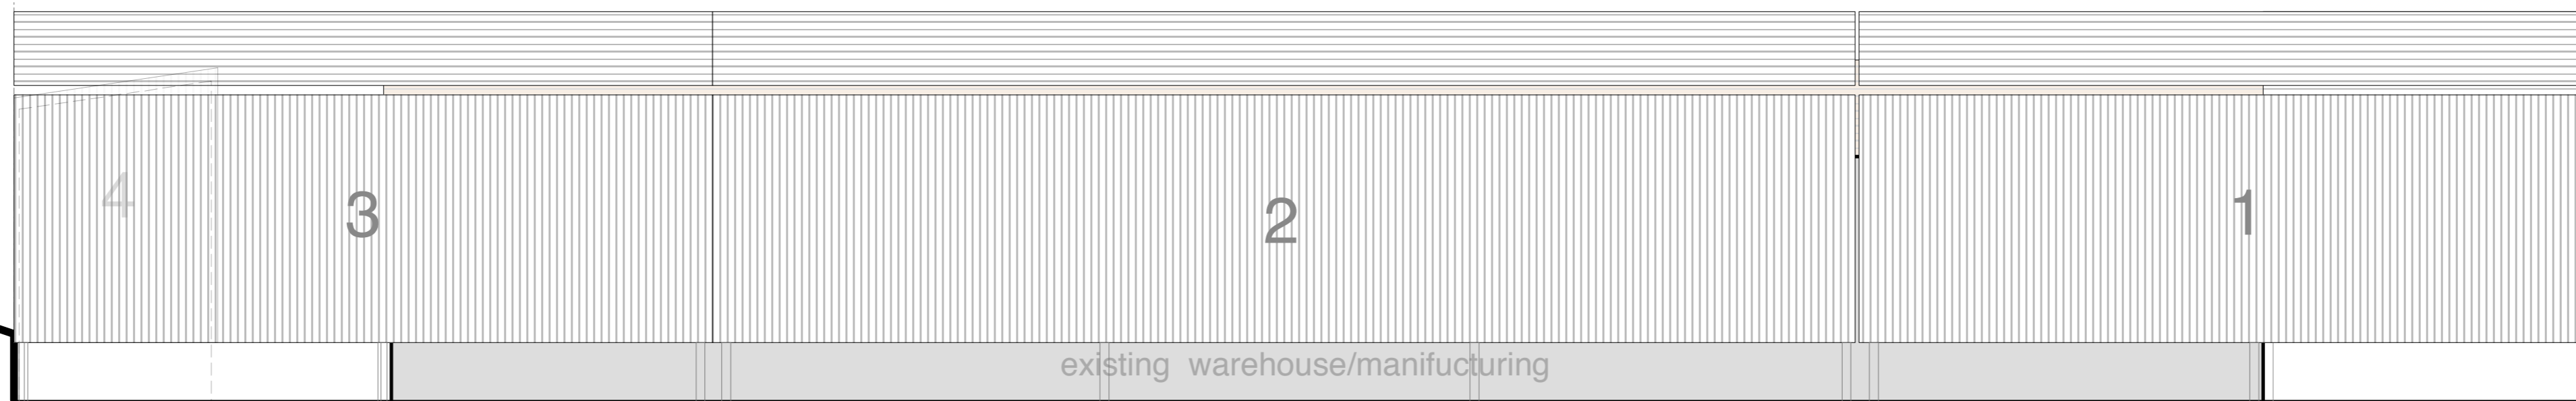

existing warehouse/manufacturing

proposed rear elevation

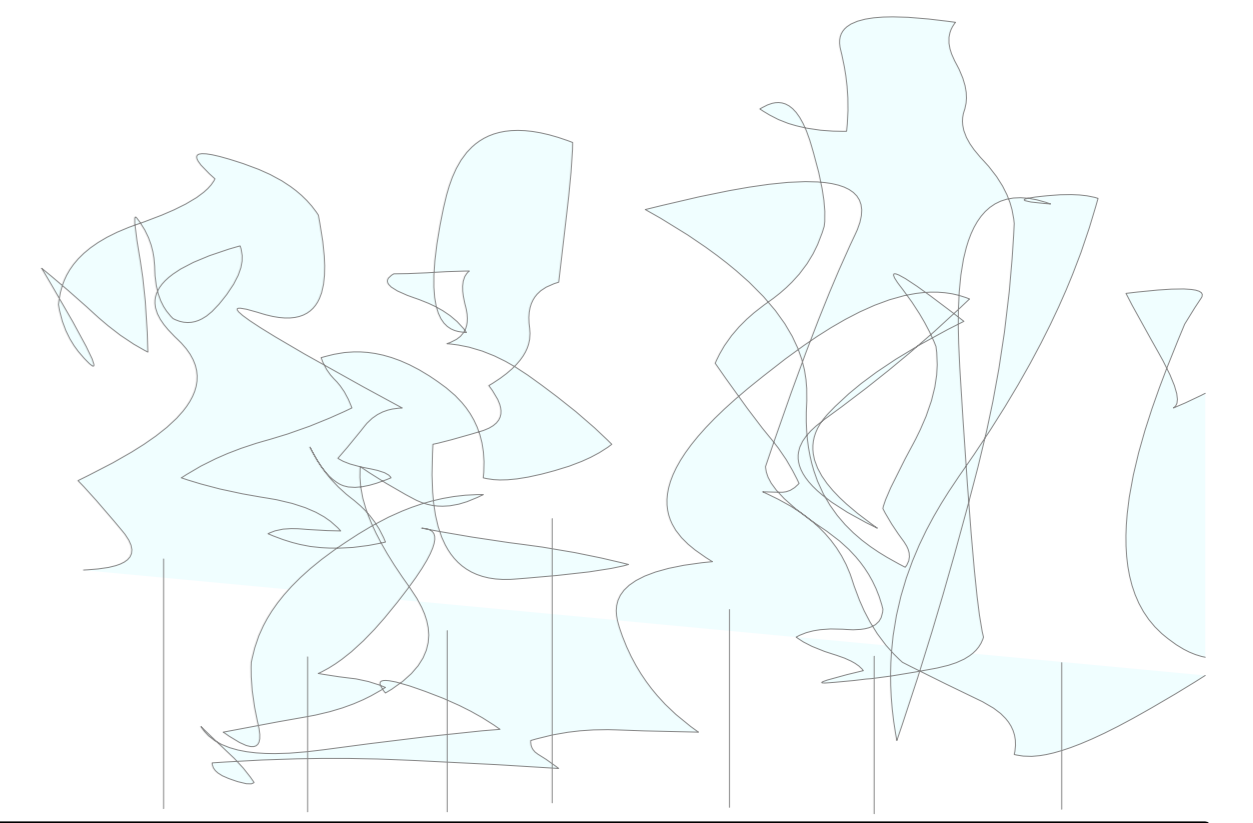

site
Cuf Ey Gate Sopers Road Potters Bar Herts EN6 4RY
project
Erection of Steel Canopy Structure for Ventilation & Storing

rev. **A**
drg no **05**
job no
scale 1:100 @ A1
date 12. 2019
drwn ho **OS12**

ogel studio . architecture
huseyinogel@gmail.com
garden level 30 jenner road london n16 7sa