
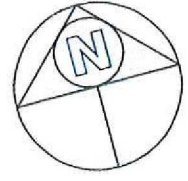



57 Longcroft Lane

55 Longcroft Lane

53 Longcroft Lane

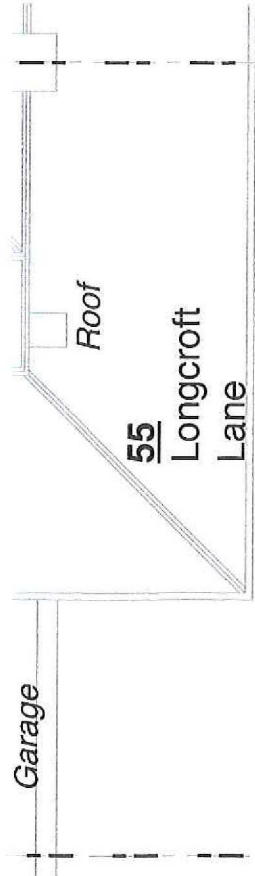

# tree location plan 1:100

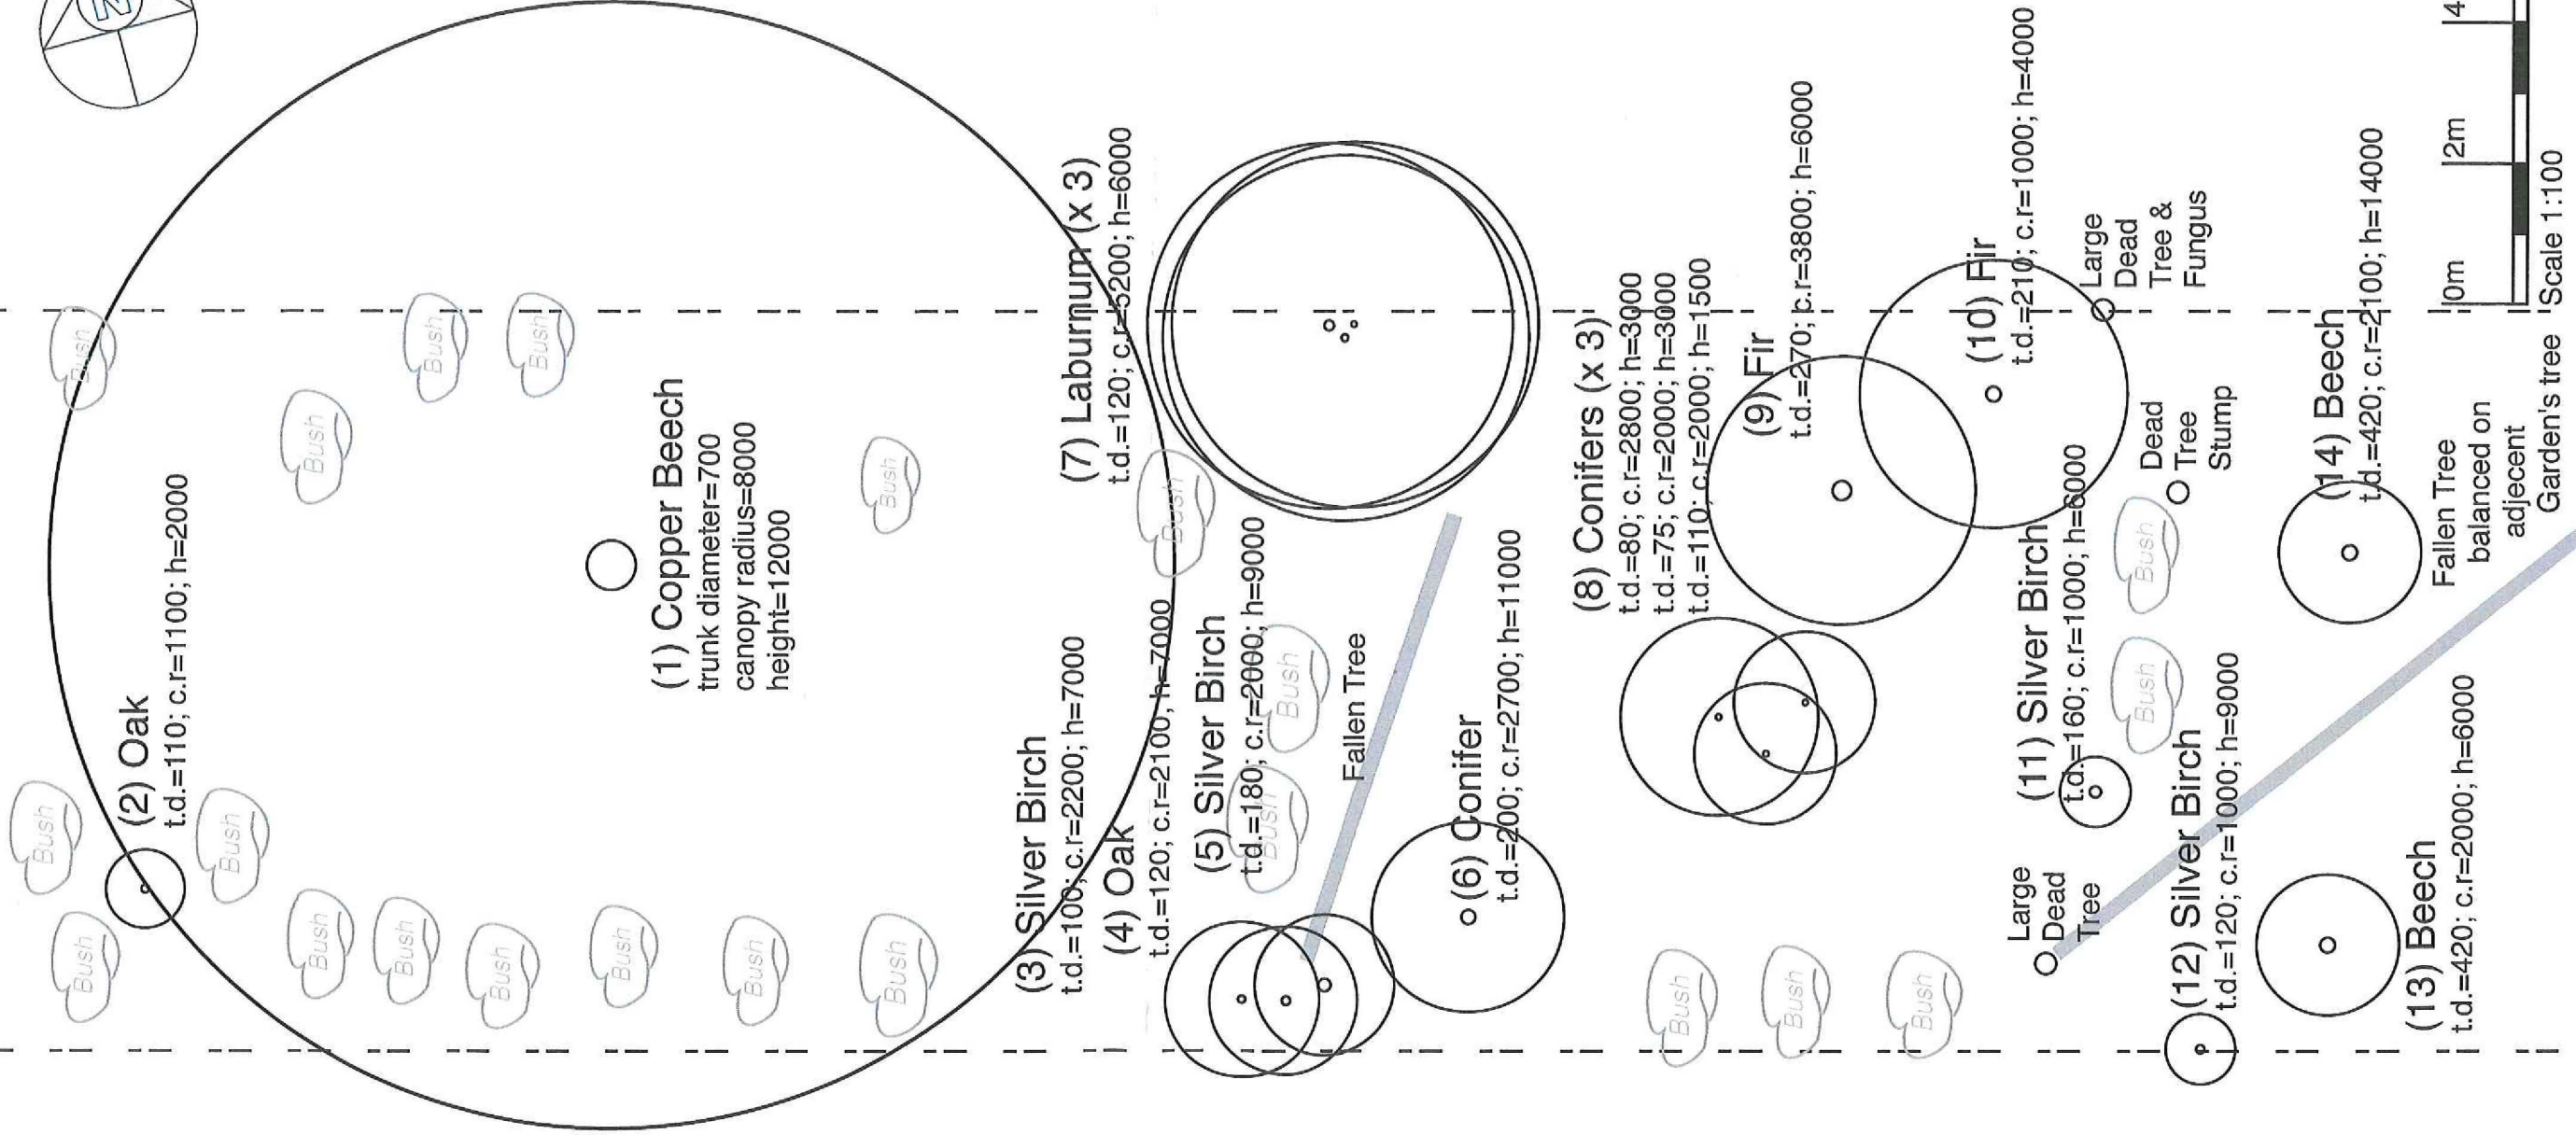

(2) Oak  
t.d.=110; c.r=1100; h=2000

(1) Copper Beech  
trunk diameter=700  
canopy radius=8000  
height=12000

(3) Silver Birch  
t.d.=100; c.r.=2200; h=7000

(4) Oak  
t.d.=120; c.r.=2100; h=7000

(5) Silver Birch  
t.d.=180; c.r.=2000; h=9000

(7) Laburnum (x 3)  
t.d.=120; c.r.=5200; h=6000

(6) Conifer  
t.d.=200; c.r.=2700; h=11000

(8) Conifers (x 3)  
t.d.=80; c.r.=2800; h=3000  
t.d.=75; c.r.=2000; h=3000  
t.d.=110; c.r.=2000; h=1500

(9) Fir  
t.d.=270; c.r.=3800; h=6000


(11) Silver Birch  
t.d.=160; c.r.=1000; h=6000

(10) Fir  
t.d.=210; c.r.=1000; h=4000

(12) Silver Birch  
t.d.=120; c.r.=1000; h=9000

(13) Beech  
t.d.=420; c.r.=2000; h=6000


(14) Beech  
t.d.=420; c.r.=2100; h=14000

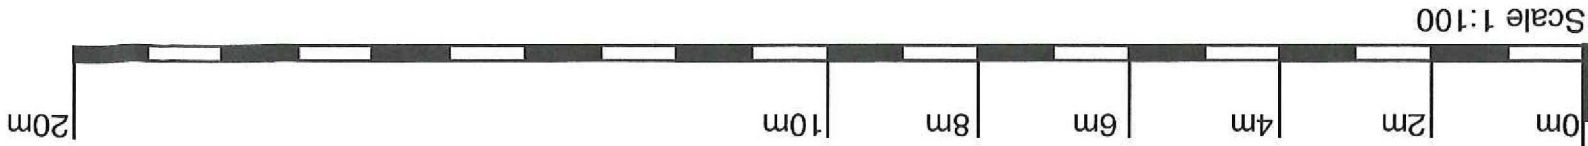


Scale 1:100

# B

# A

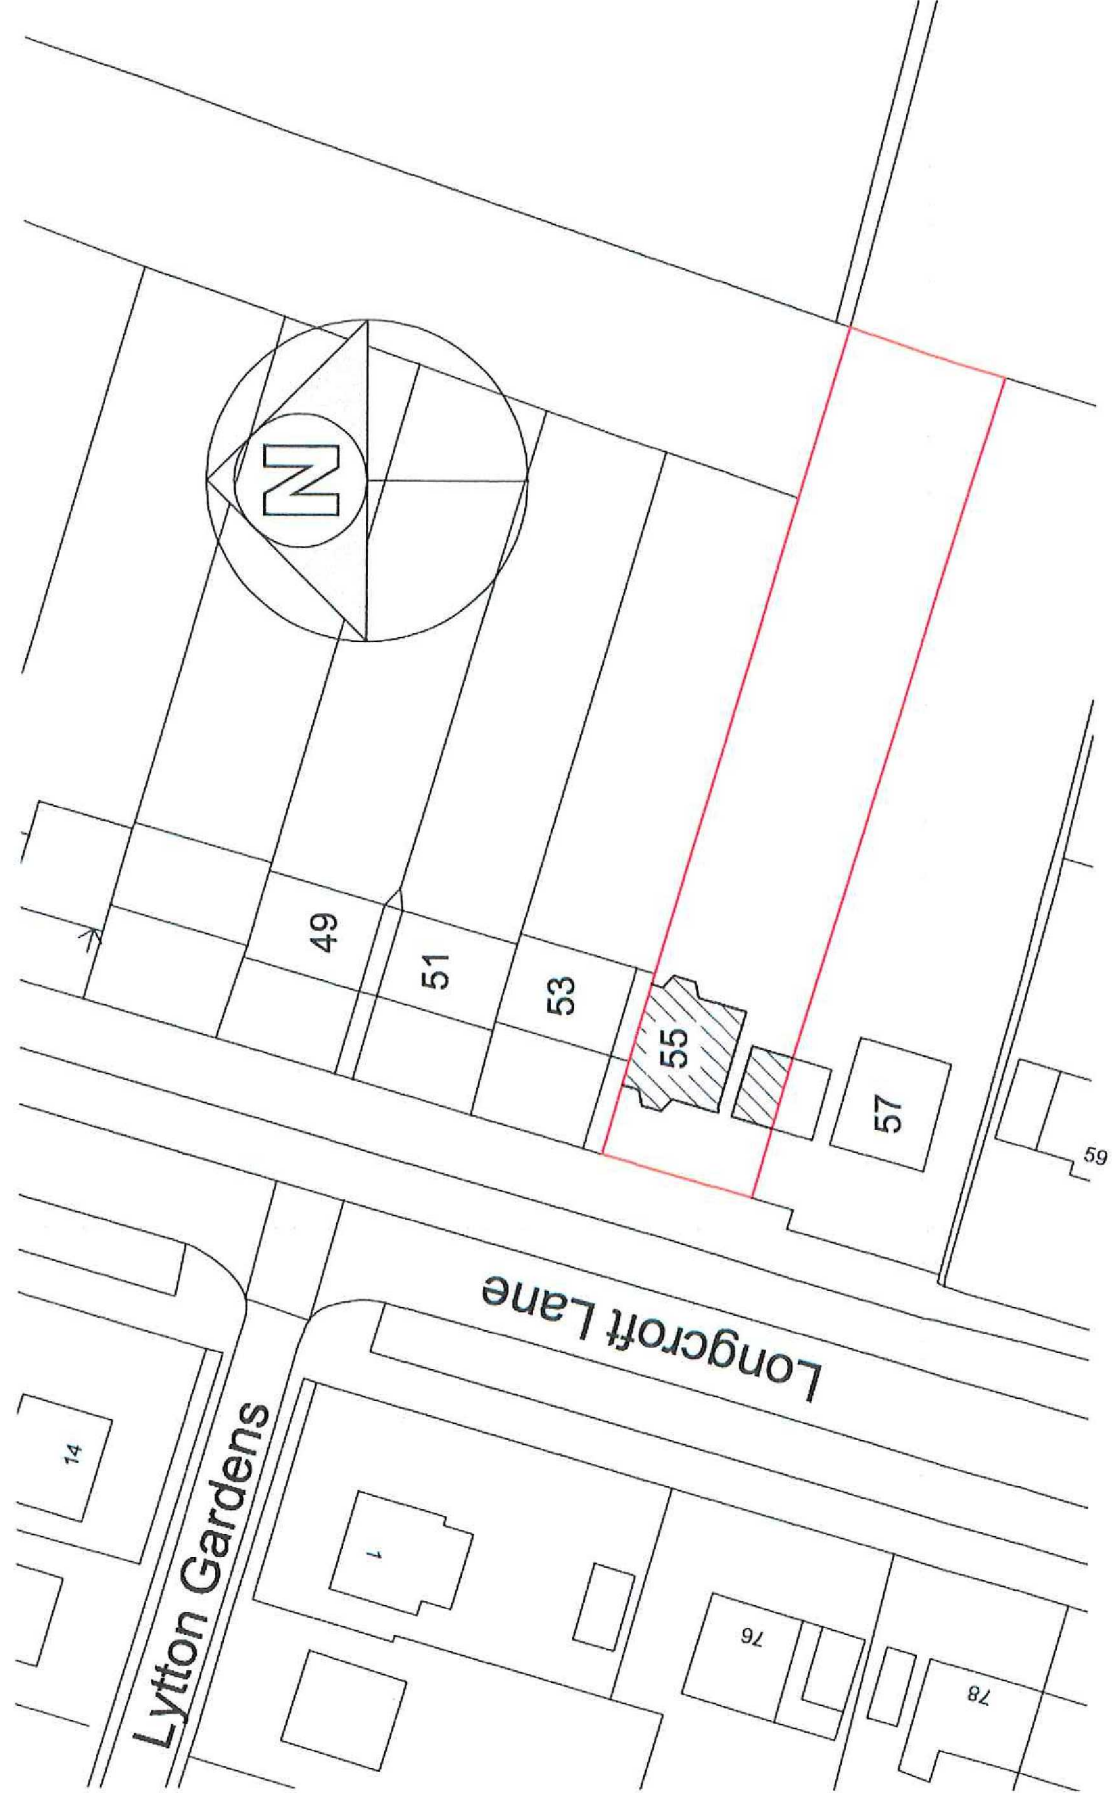

site plan 1:500

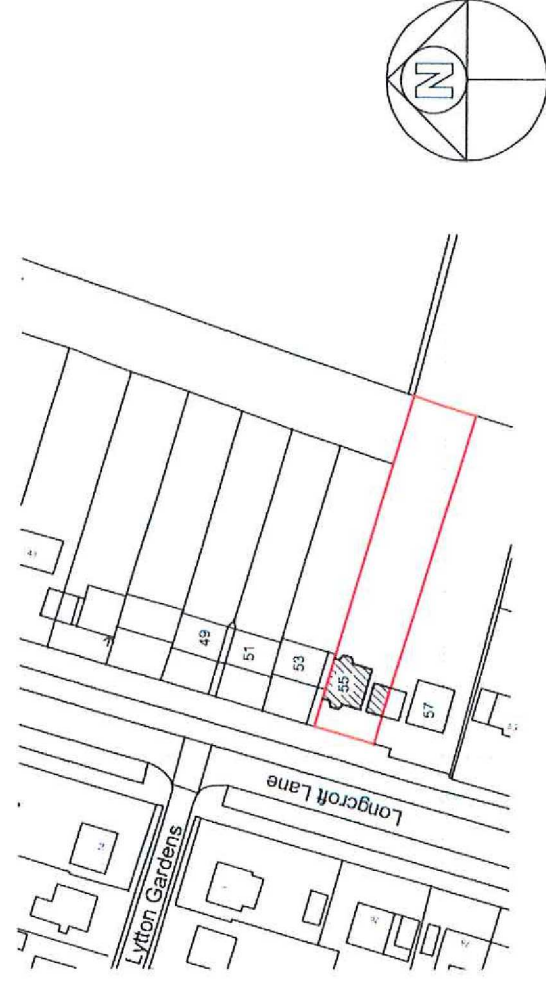

location plan 1:1250

1:2500	0	50m	100m	200m
1:1250	0	25m	50m	100m
1:500	0	10m	20m	40m
1:200	0	4m	8m	12m
1:100	0	2m	4m	6m
1:50	0	1m	2m	3m
	0	0.5m	1m	1.5m

1:2500	0	100m	200m
1:1250	0	50m	100m
1:500	0	20m	40m
1:200	0	8m	12m
1:100	0	4m	6m
1:50	0	2m	3m