



Ground Floor Plan as Existing

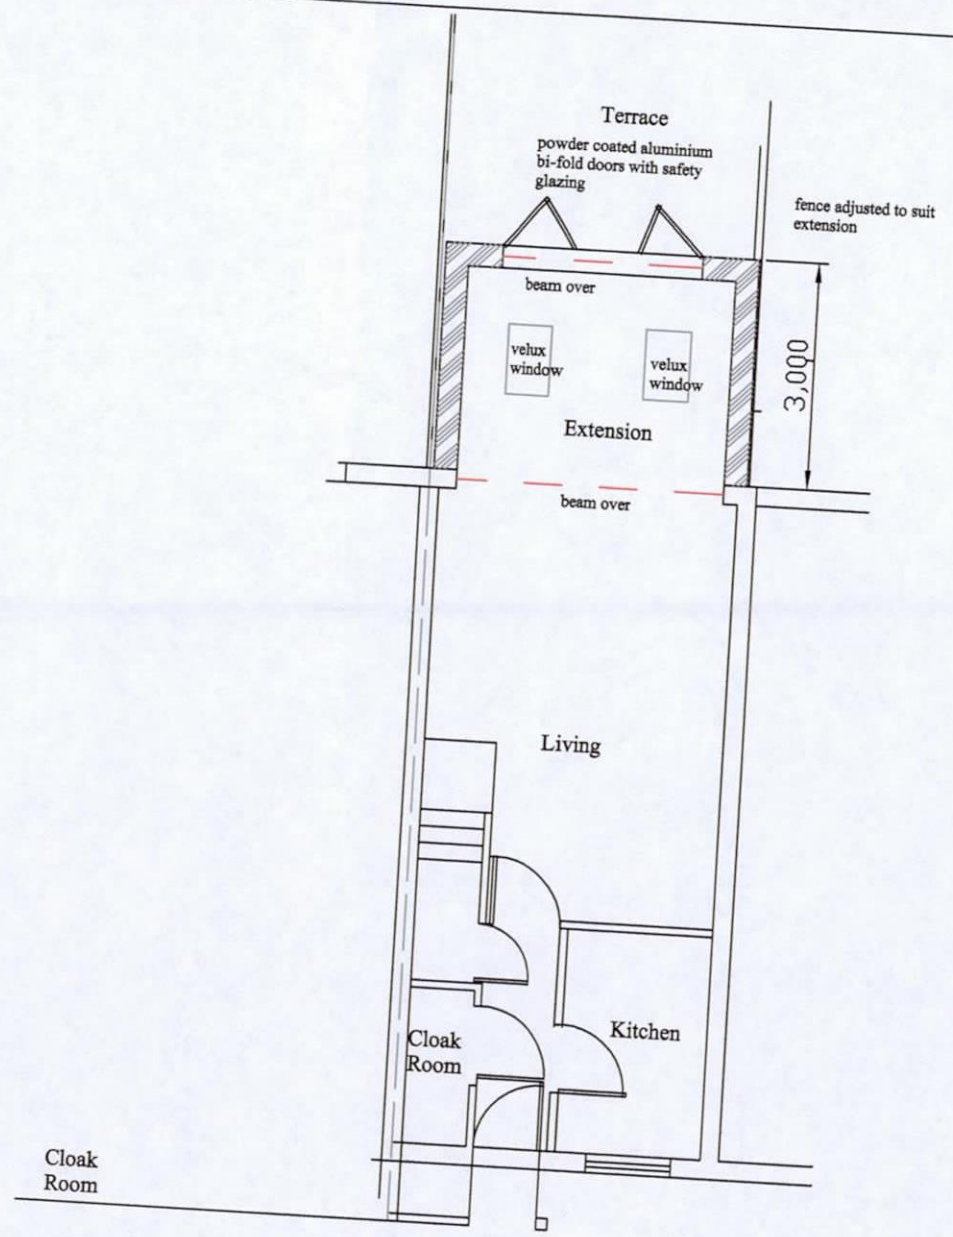

Ground Floor Plan as Proposed

- Notes:
- 1). Before commencing work builder to expose existing foundations to ascertain depth and type of foundation. It is assumed that the existing foundations are in excess of 1500mm and floor bison housebuilder pot and beam with telescopic vents
  - 2). pollarded oak at the rear of the garden

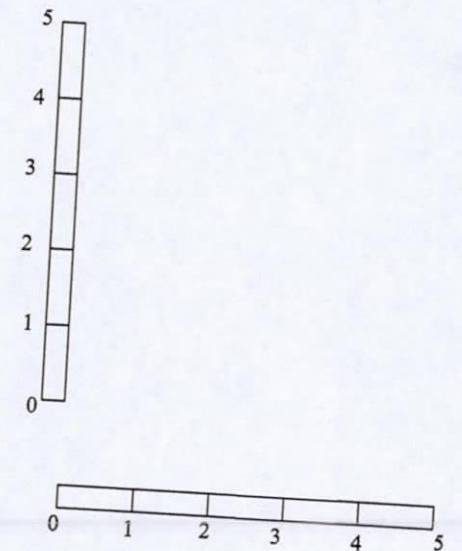

Scale 1:100

REVISIONS.			CONTRACT.	DETAIL.
NO.	DETAILS.	DATE		
			Extension at 11Campion Road Hatfield	Plans as Existing and Proposed
			CLIENT.	
			DRAWN. BY	
			DATE	