



1. This Drawing and Design are Copyright and may not be reproduced without the written consent of David Barnard.
2. Use Figured Dimensions Only.
3. The Contractor is to check and verify all Figured dimensions, Site and Drainage Levels, prior to commencement of work and notify David Barnard of any discrepancies.
4. The Contractor is to check the drawings against all other relevant drawings, specifications and/or bills of quantities as issued.
5. IF IN DOUBT-ASK.
6. This drawing is for planning purposes only.
7. This drawing is for building regulation purposes only.

revisions:


notes:

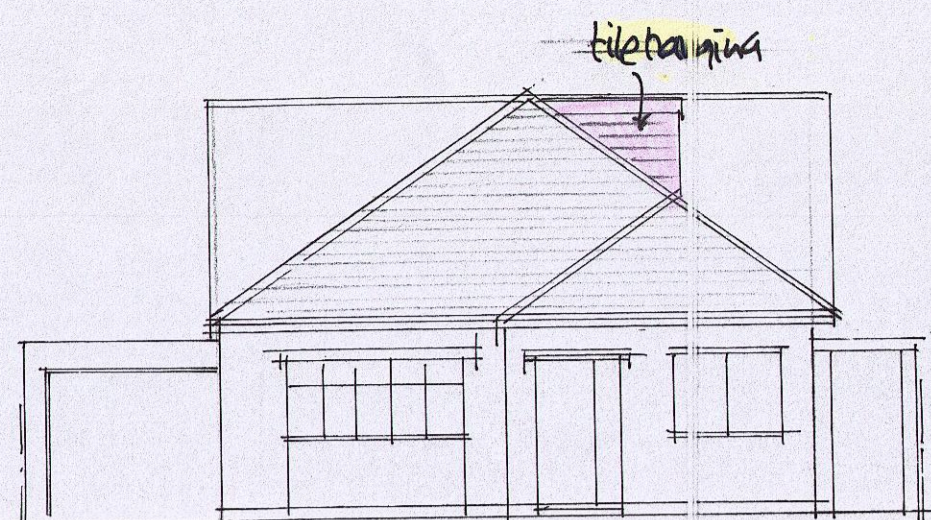


PROPOSED FRONT ELEVATION

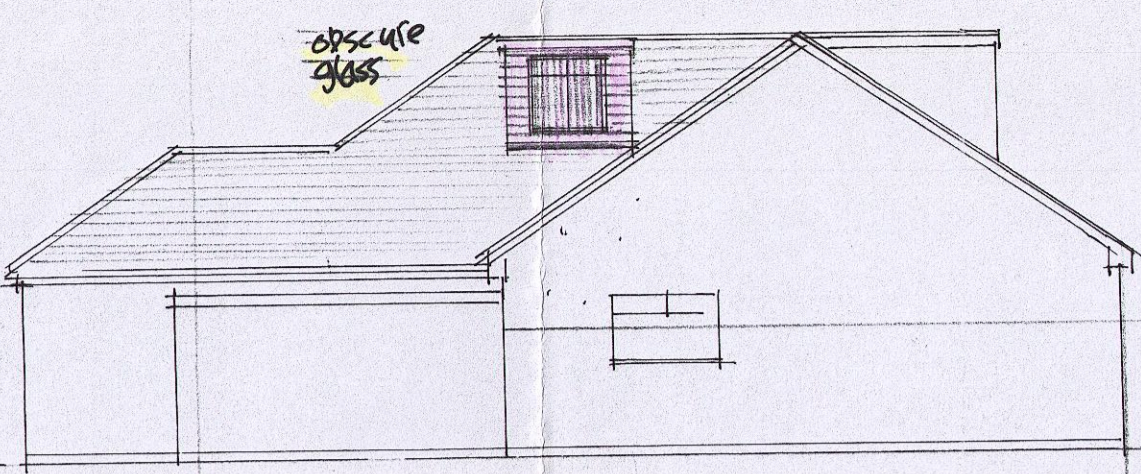


PROPOSED SIDE ELEVATION to no. 20

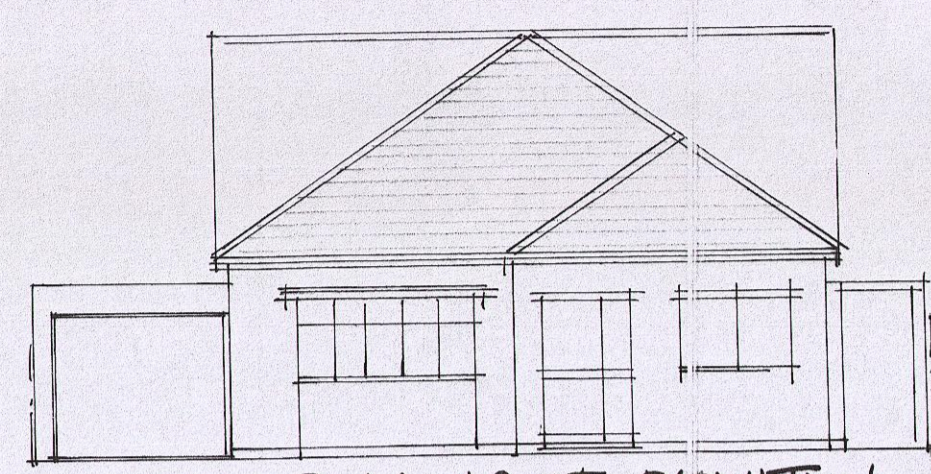


EXISTING FRONT ELEVATION

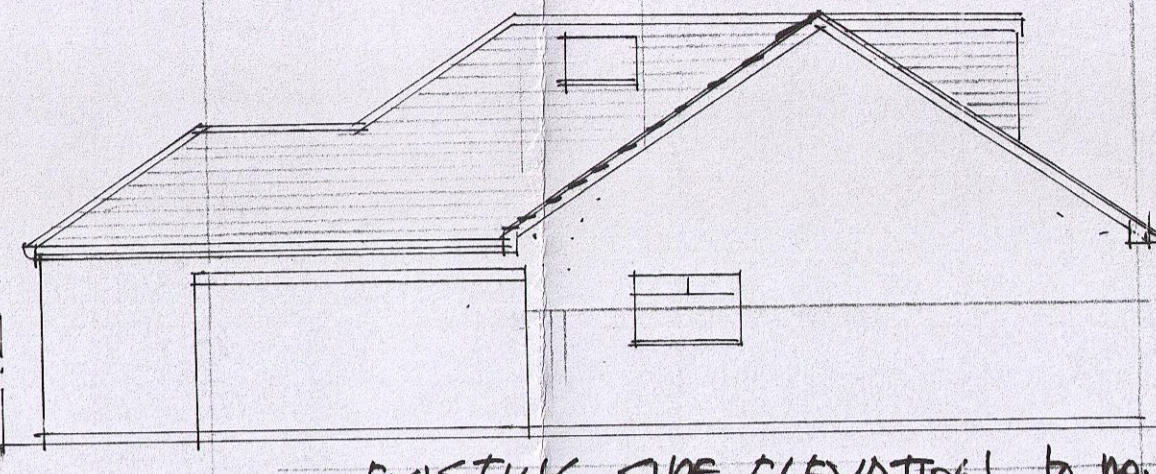


EXISTING SIDE ELEVATION to no. 20

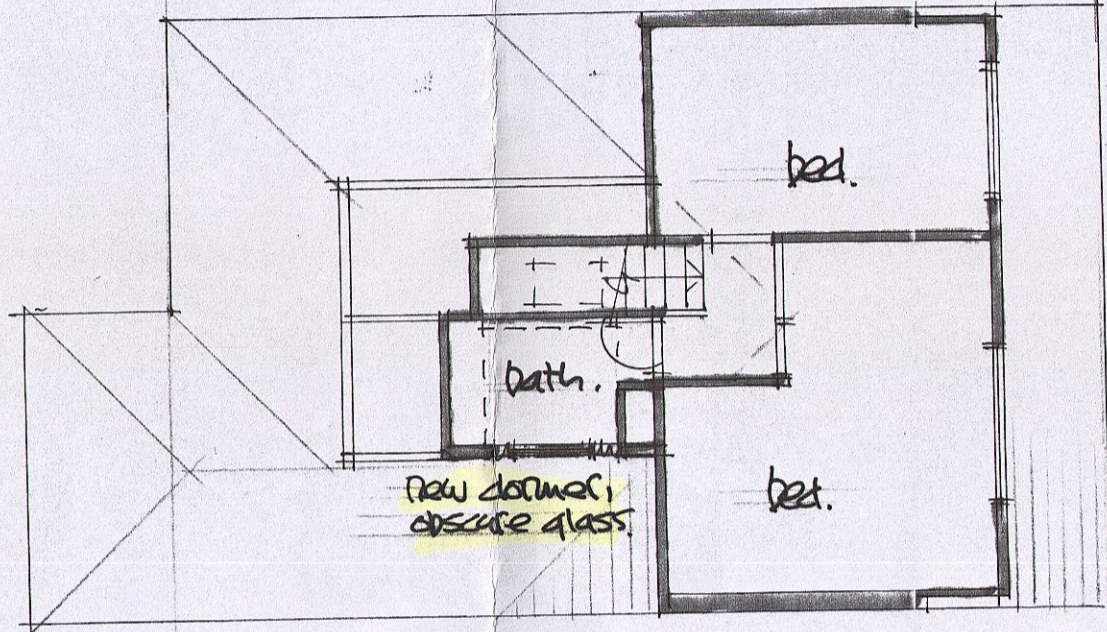

PROPOSED PLAN IN LOFT.

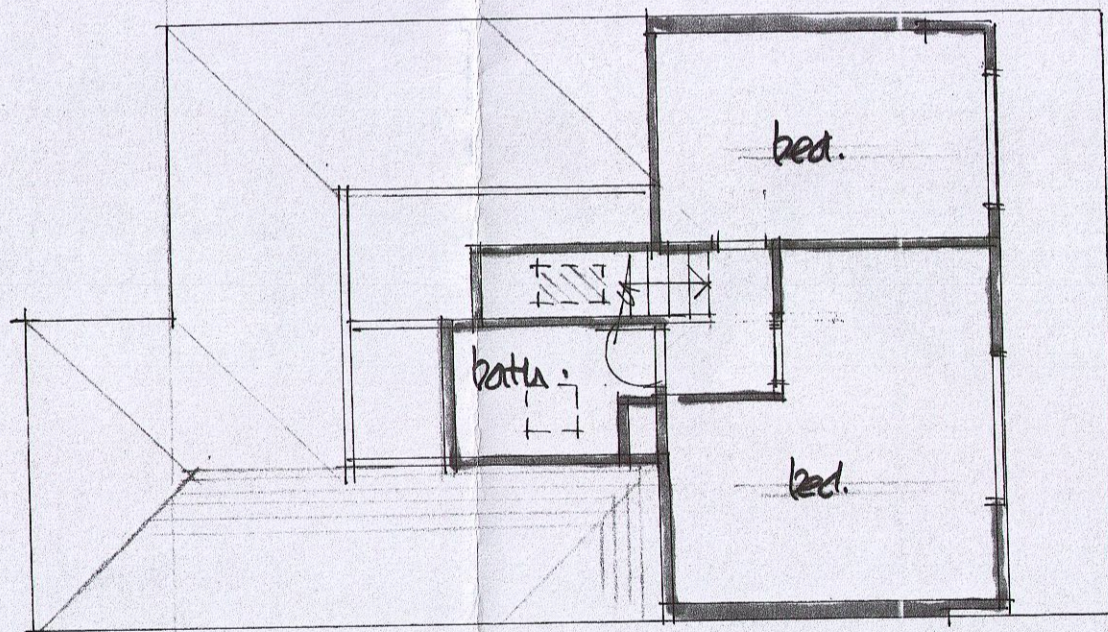

EXISTING PLAN IN LOFT.

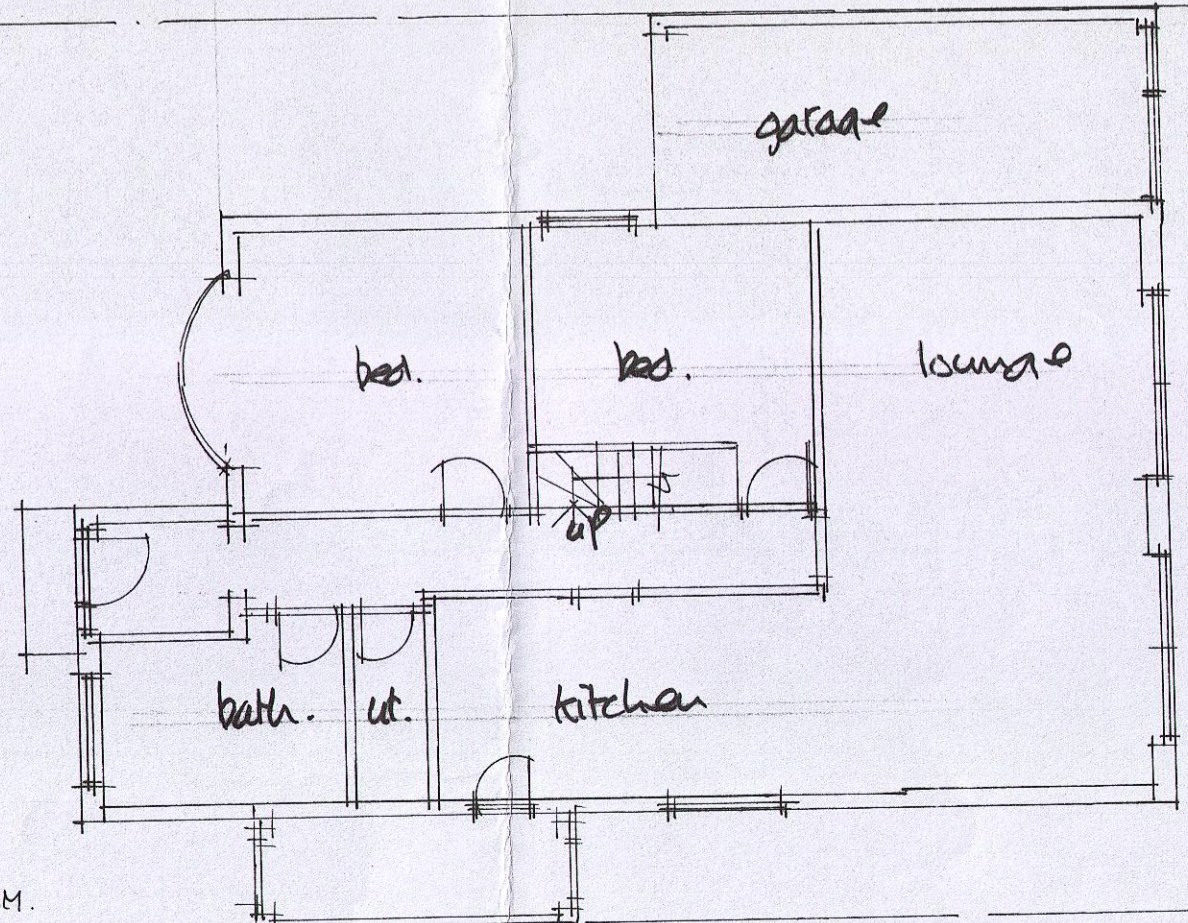

GROUND FLOOR PLAN

Scale bar 1:100

1/2 KINGSWELL RIDE, CUFFLEY.

proposed side roof dormer plans + elevations:

| | |
|-------------------|------------|
| scale: 1:100 | job: 403 |
| date: 04/16 | dwg. no: 3 |
| drawn: db | |
| client: C. VENTIS | |

DAVID BARNARD
Town Planning Consultant + Building Designer
4 Barber Close, London, N21 1BE
Tel: 020 8245 1583