

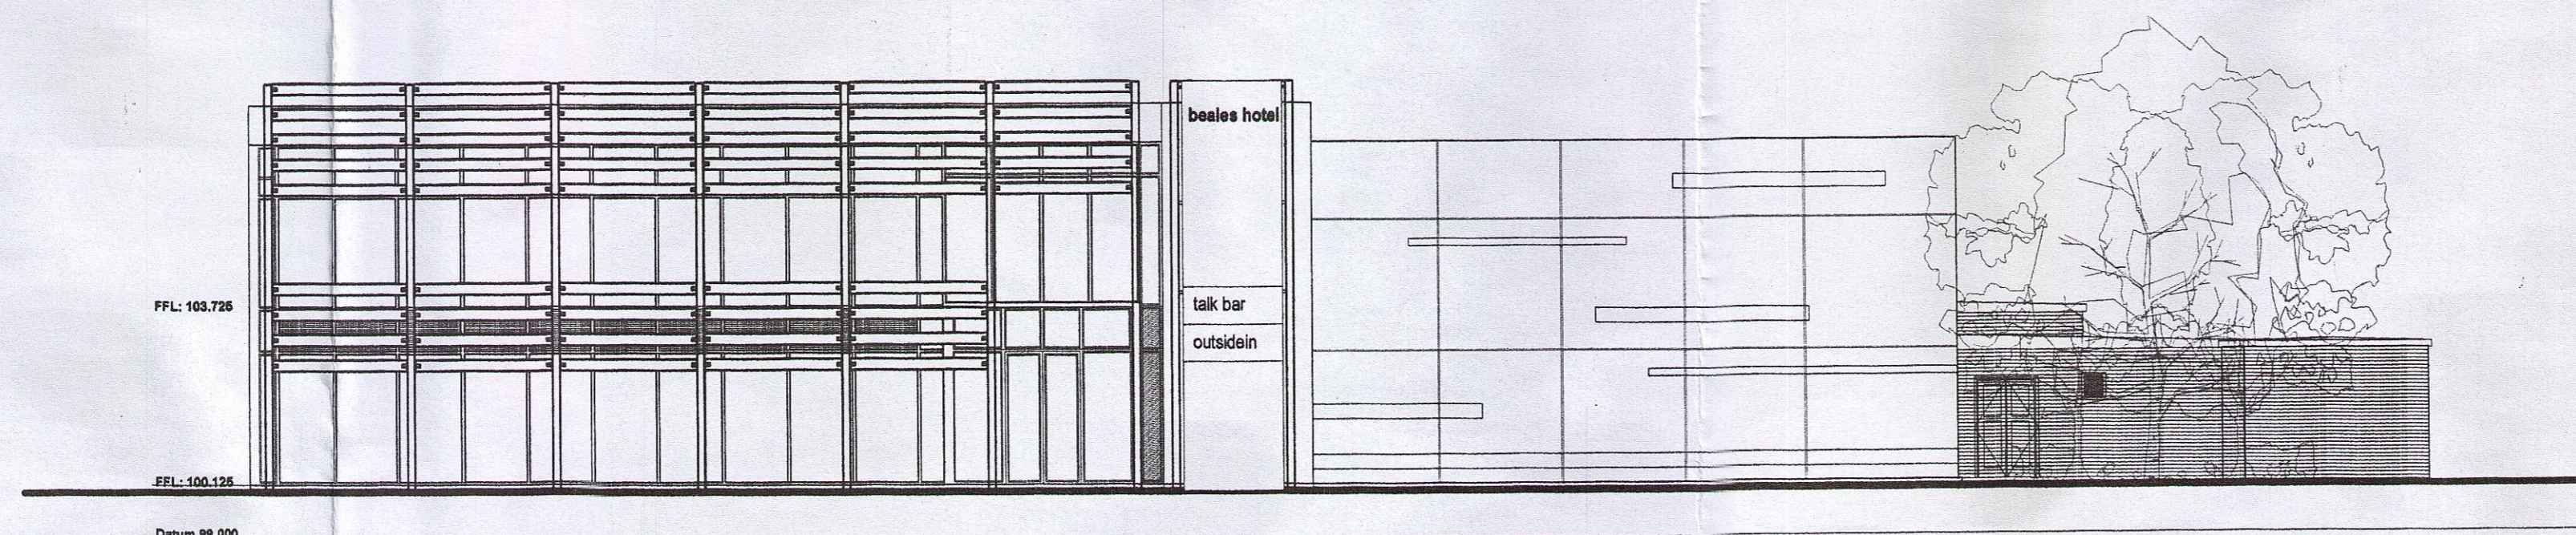


notes


revisions

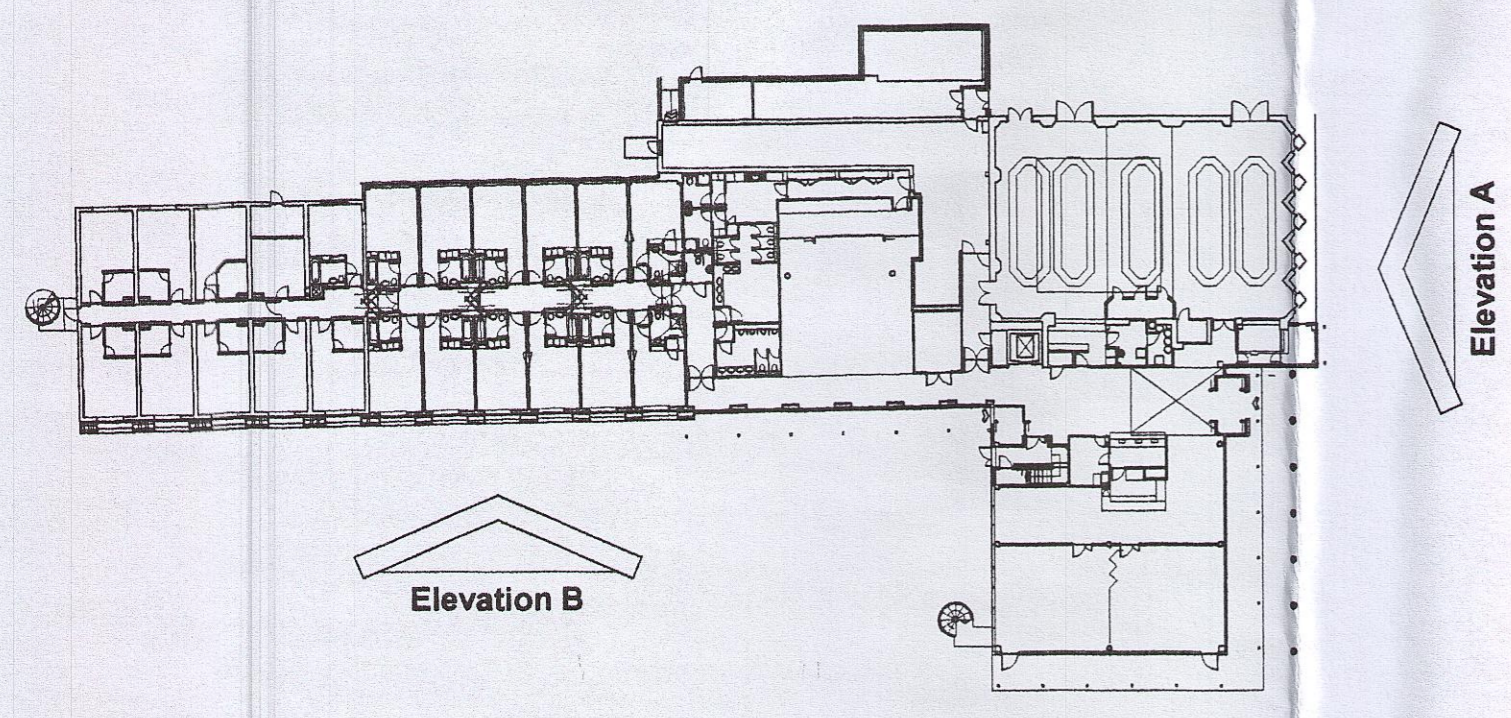

Existing Front Elevation
Elevation A

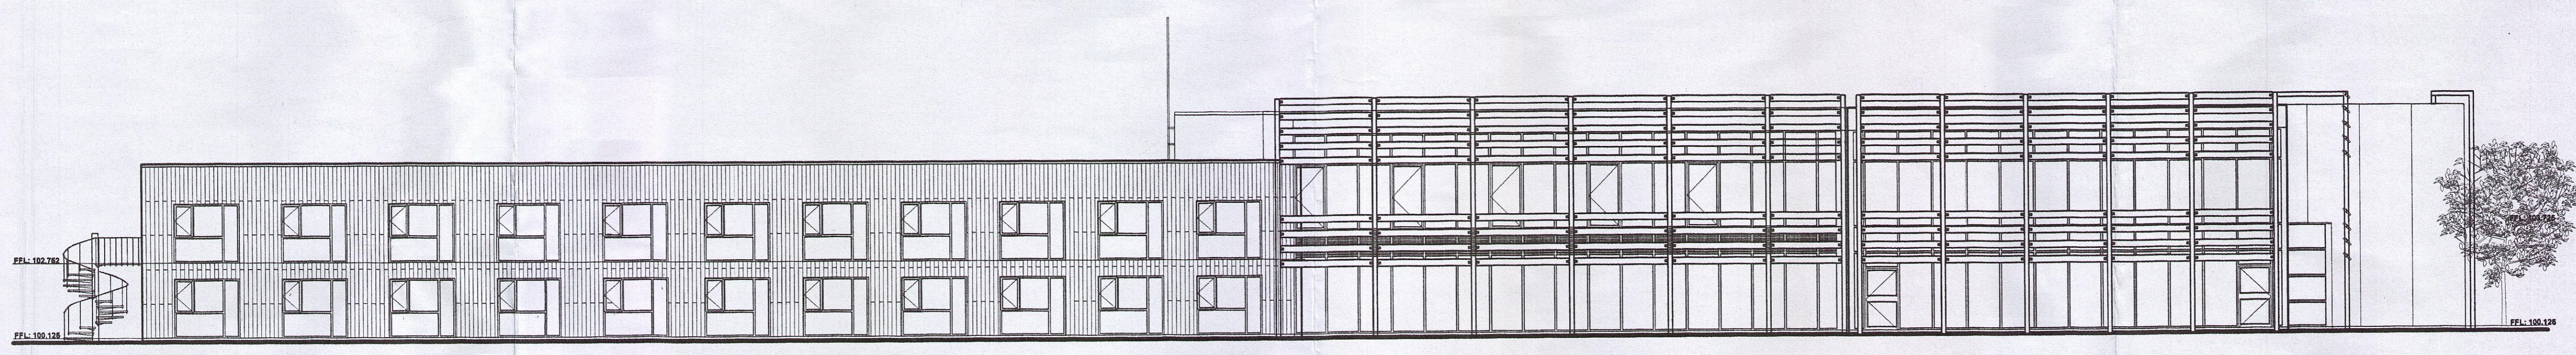

Existing Side Elevation
Elevation B

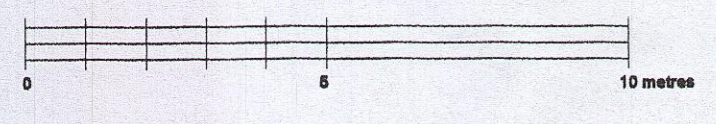

PLANNING

Beales Hotels
Extension to Beales Hotel, Hatfield

Existing Elevations
Sheet 1

scale 1:125 at A1 A05.229.P.004
drawn AW checked JP date 11/05