


scale 1:1200

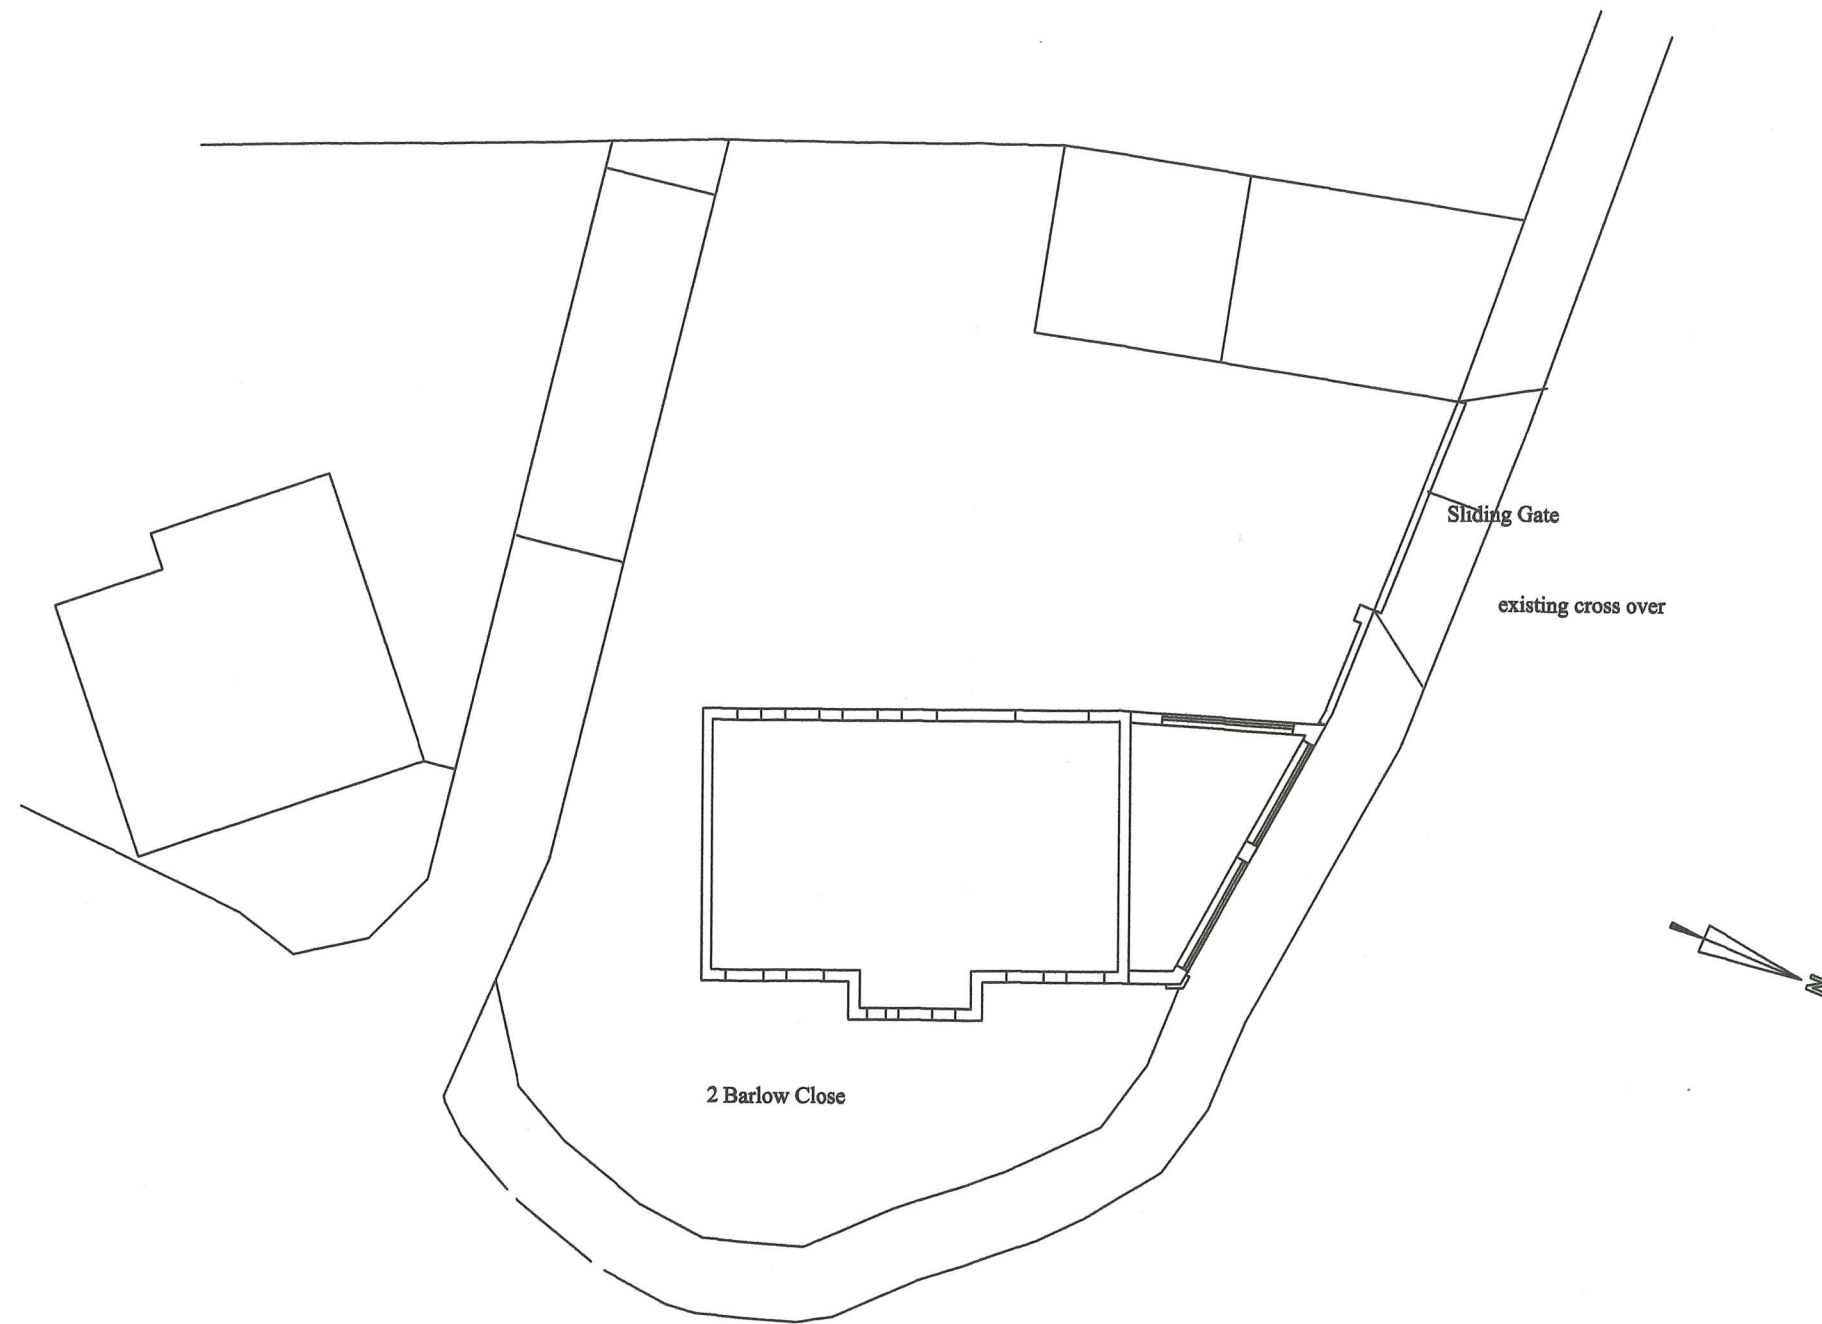

Block Plan 1:200

A3 Paper Size

REVISIONS.			CONTRACT.	DETAIL.
NO.	DETAILS.	DATE.		
			New Gate at 2 Barlow Close Hatfield	Site Plan
			CLIENT.	
			DRAWN. rgl	DRAWING NO.
			DATE. august 04	mma. 477
			REVISION.	
			STATUS.	