



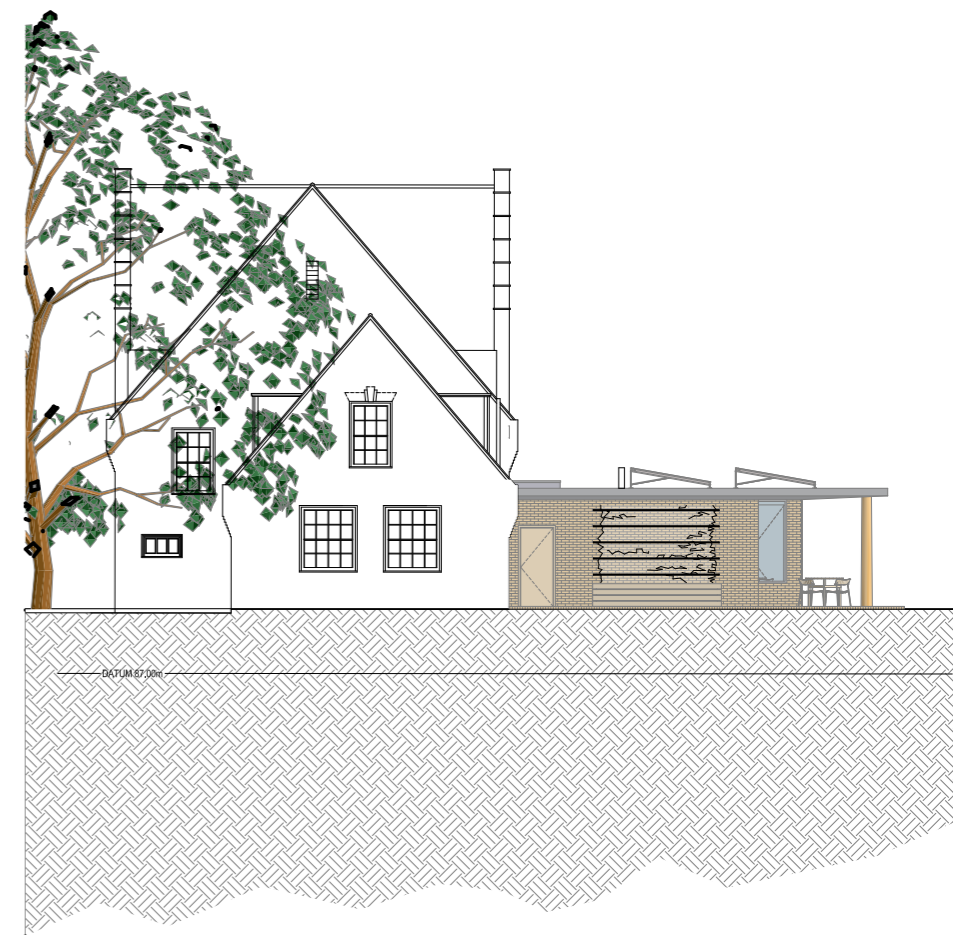


North Elevation Proposed
1:200

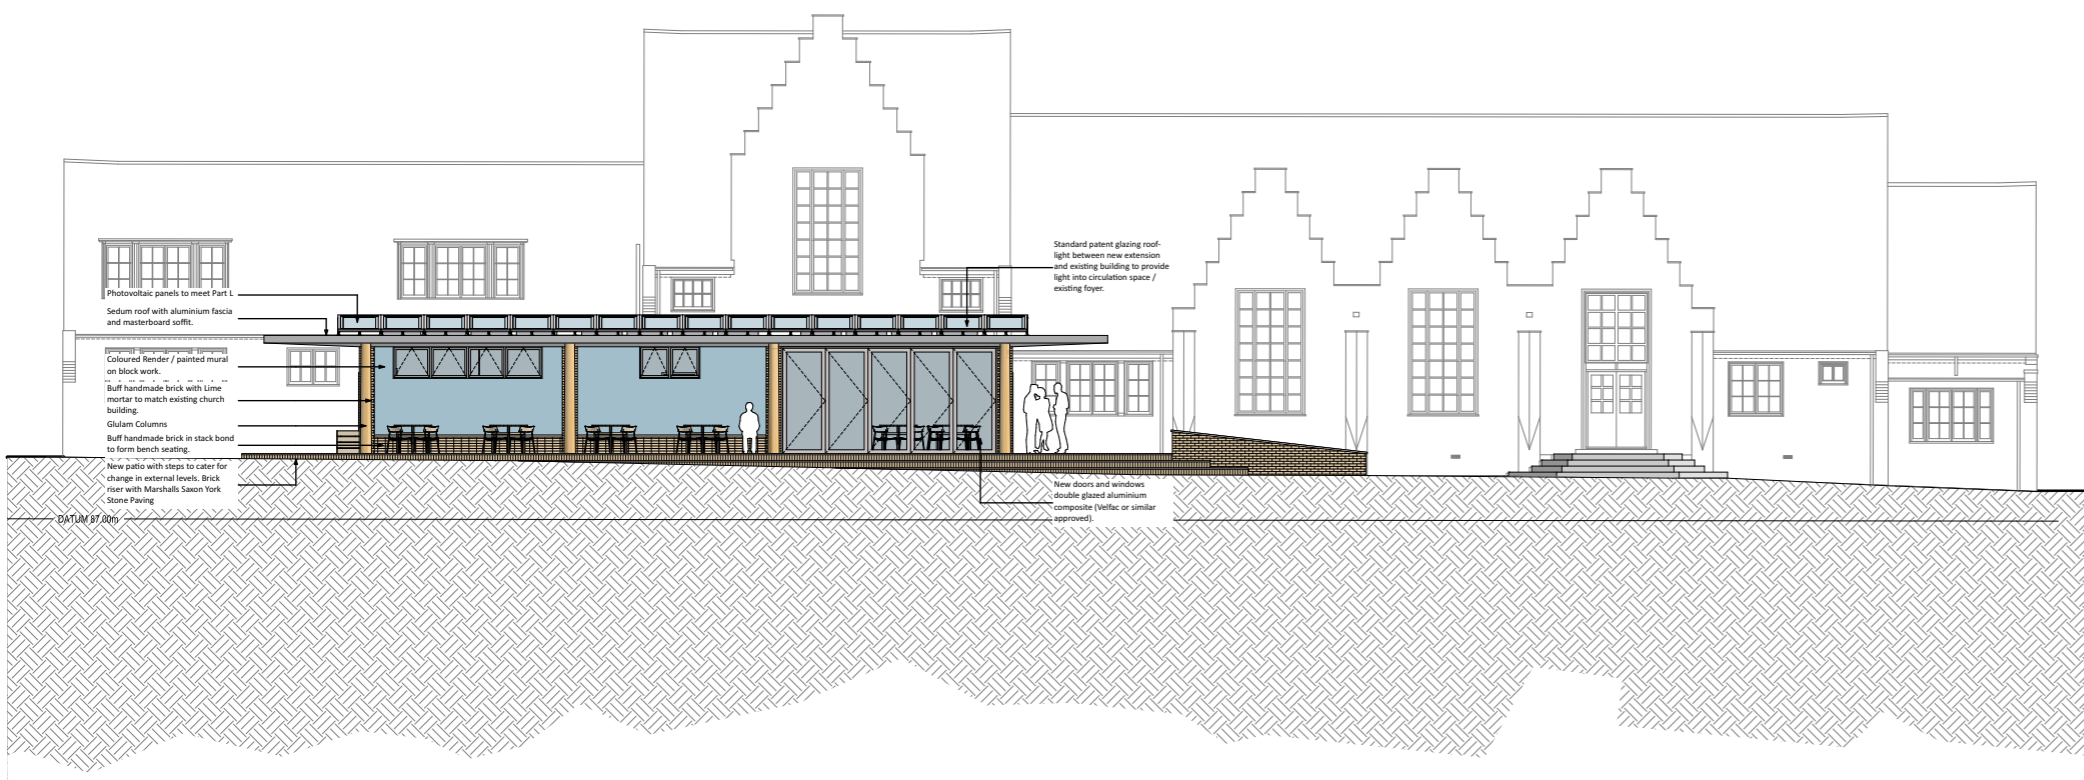

West Elevation Proposed
1:200




South Elevation Proposed
1:200

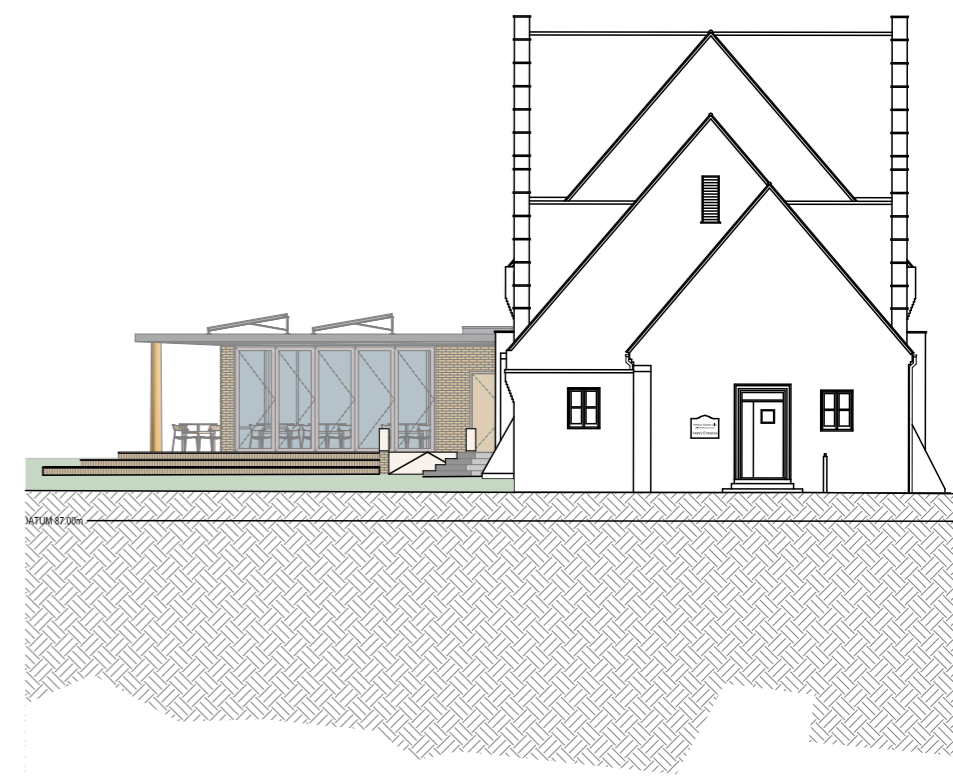

East Elevation Proposed
1:200

PROPOSED ELEVATIONS
SCALE 1:200@A3

 

Welwyn Garden City URFC

bb+c architects 33a Bridge Street | Cambridge | CB2 1UW | 01223 313386 | mail@bbccarchitects.co.uk

PRELIMINARY 1:200 @ A3

13/04/2022

776 140 P1