


CHURCH ROAD

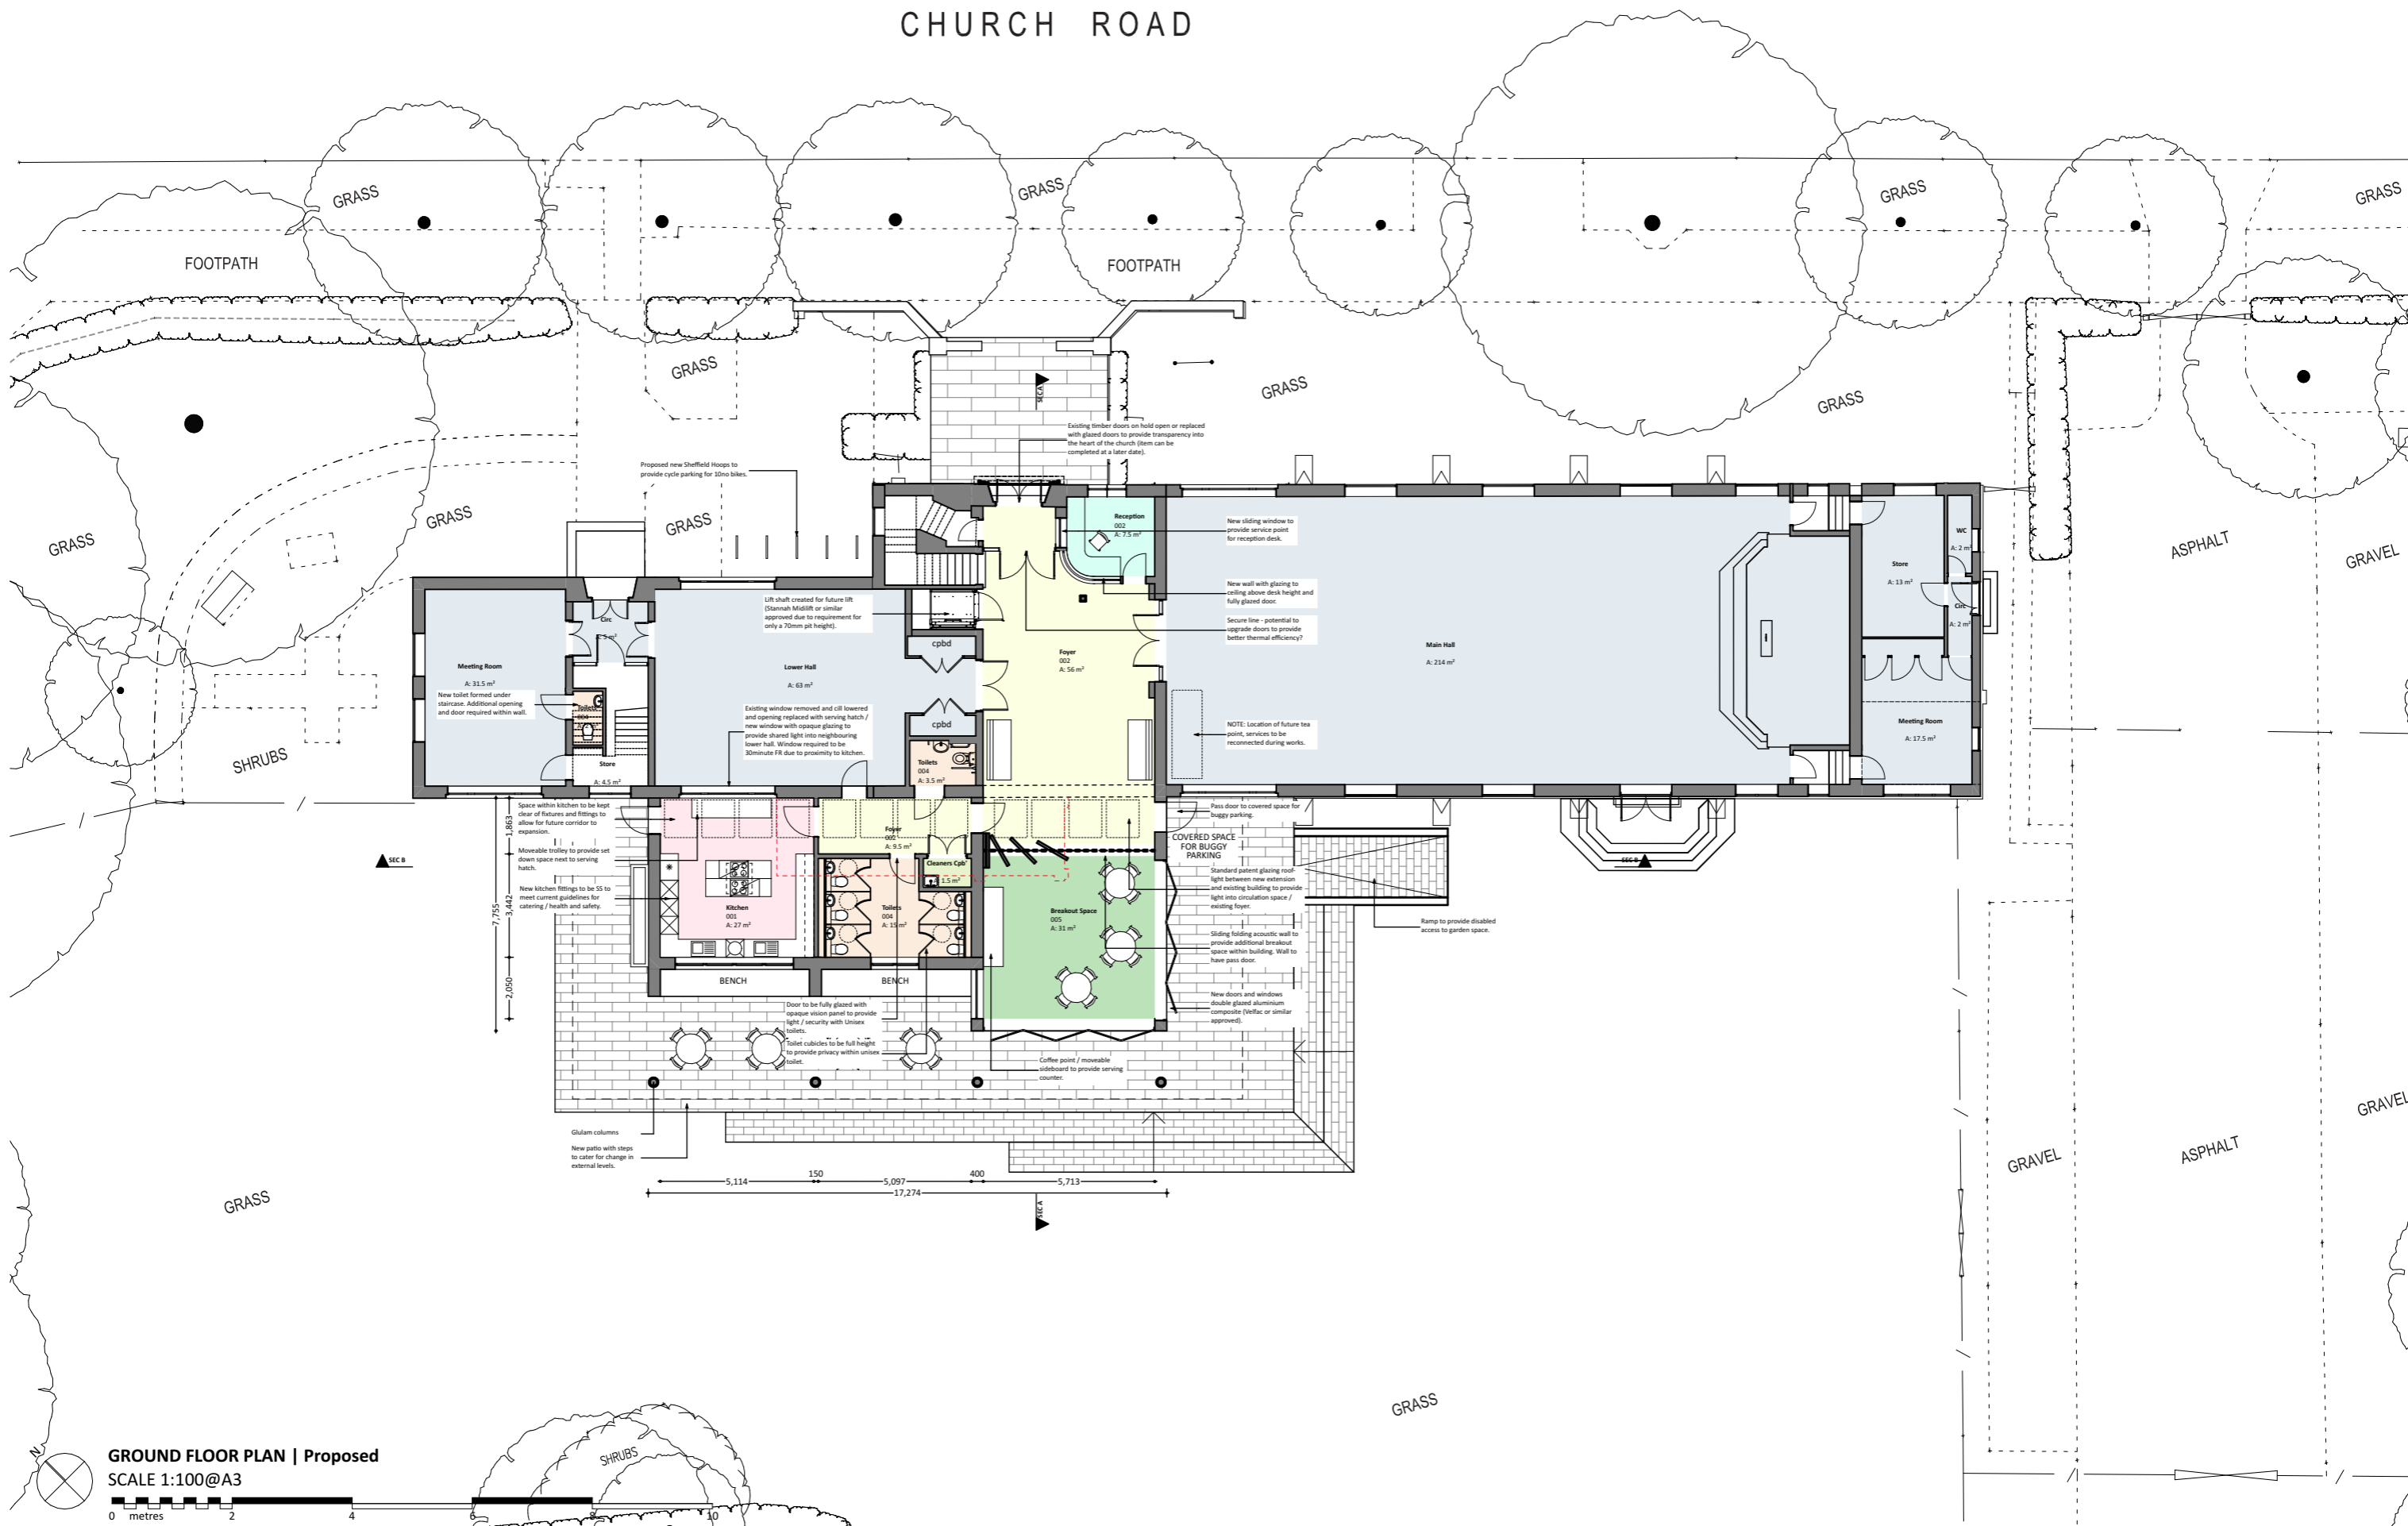

GROUND FLOOR PLAN | Proposed
SCALE 1:100@A3

