




14 PROPOSED FRONT ELEVATION  
SCALE 1:100

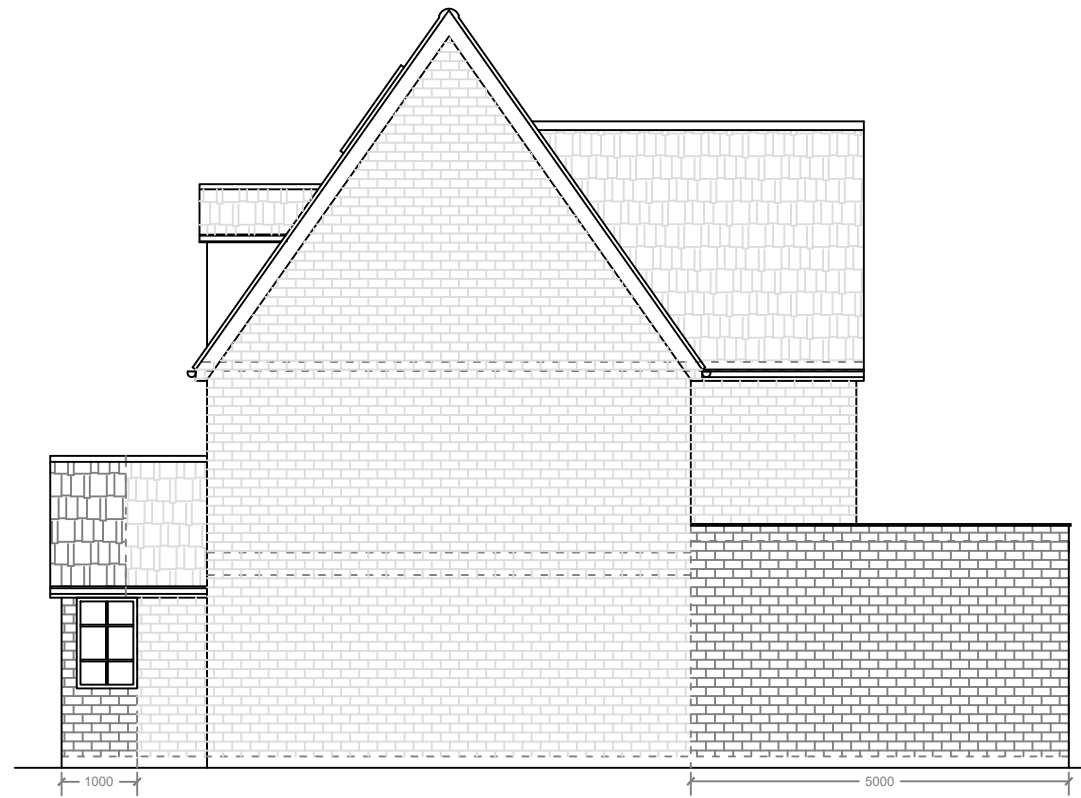

15 PROPOSED R.H SIDE ELEVATION  
SCALE 1:100

NOTES

PLEASE NOTE:  
THIS IS NOT A WORKING DRAWING  
THIS DRAWING IS ONLY FOR PLANNING PURPOSES OR FOR BUILDERS  
TO OBTAIN ESTIMATES  
THIS DRAWING IS TO BE READ IN CONJUNCTION WITH ANY OTHER  
RELEVANT DRAWINGS  
ALL DETAILS AND DIMENSIONS ARE TO BE CARRIED OUT ON SITE, PRIOR  
TO WORKS COMMENCING OR ANY ORDERING OF MATERIALS

DRAWING TITLE:  
PROPOSED ELEVATIONS 01

PROJECT LOCATION:  
16 Nimrod Dr, Hatfield AL10 9LS, UK

DATE:  
APRIL 2022

DRAWING NO:  
16NDHA 08 A



SCALE:  
1:100 @ A3

