


12 PROPOSED LOFT PLAN
SCALE 1:100

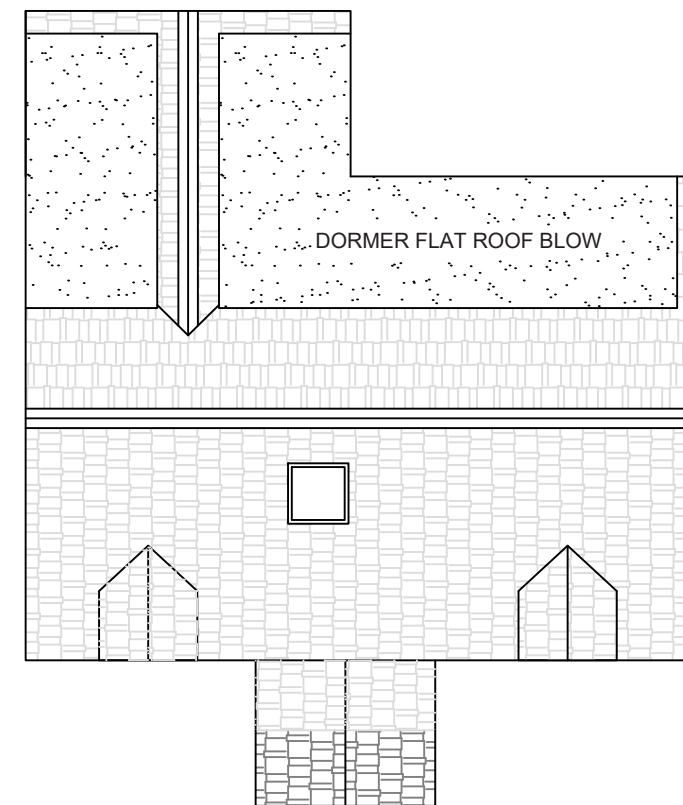

13 PROPOSED ROOF PLAN
SCALE 1:100

NOTES

PLEASE NOTE:
THIS IS NOT A WORKING DRAWING
THIS DRAWING IS ONLY FOR PLANNING PURPOSES OR FOR BUILDERS TO OBTAIN ESTIMATES
THIS DRAWING IS TO BE READ IN CONJUNCTION WITH ANY OTHER RELEVANT DRAWINGS
ALL DETAILS AND DIMENSIONS ARE TO BE CARRIED OUT ON SITE, PRIOR TO WORKS COMMENCING OR ANY ORDERING OF MATERIALS

DRAWING TITLE:
PROPOSED LOFT & ROOF PLANS

DATE:
APRIL 2022

DRAWING NO:
16NDHA 07 A



PROJECT LOCATION:
16 Nimrod Dr, Hatfield AL10 9LS, UK

SCALE:
1:100 @ A3

