


10 PROPOSED GROUND FLOOR PLAN  
SCALE 1:100

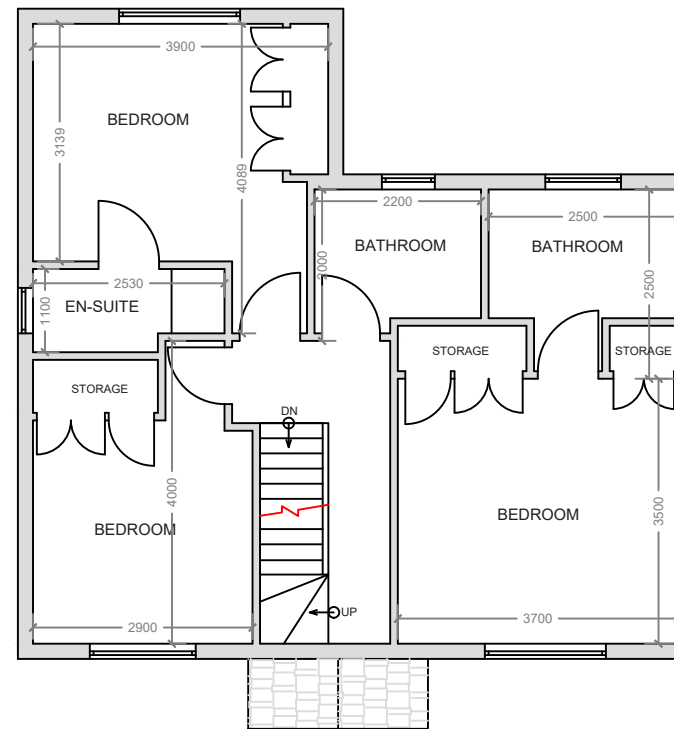

11 PROPOSED FIRST FLOOR PLAN  
SCALE 1:100

NOTES

PLEASE NOTE:  
THIS IS NOT A WORKING DRAWING  
THIS DRAWING IS ONLY FOR PLANNING PURPOSES OR FOR BUILDERS TO OBTAIN ESTIMATES  
THIS DRAWING IS TO BE READ IN CONJUNCTION WITH ANY OTHER RELEVANT DRAWINGS  
ALL DETAILS AND DIMENSIONS ARE TO BE CARRIED OUT ON SITE, PRIOR TO WORKS COMMENCING OR ANY ORDERING OF MATERIALS

DRAWING TITLE:  
PROPOSED GROUND & FIRST FLOOR PLANS

DATE:  
APRIL 2022

DRAWING NO:  
16NDHA 06 A



PROJECT LOCATION:  
16 Nimrod Dr, Hatfield AL10 9LS, UK

SCALE:  
1:100 @ A3

