



EAST ELEVATION

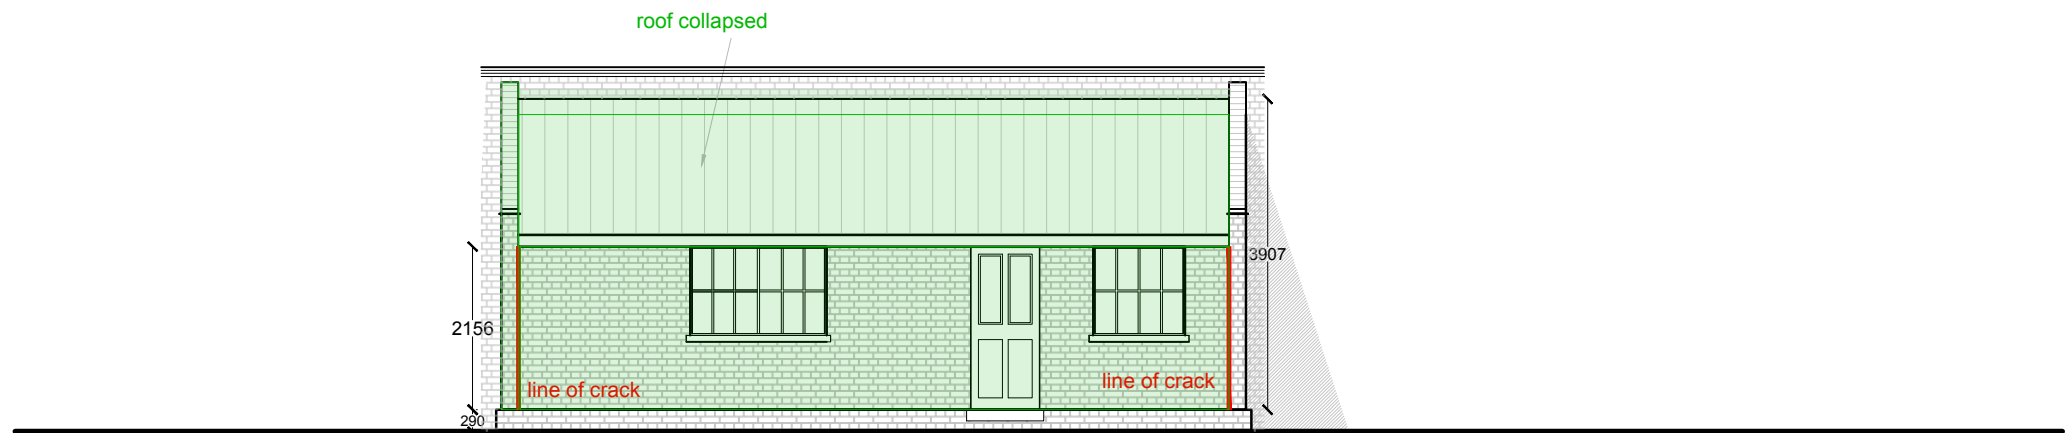


NORTH ELEVATION



0m 1m 2m 3m
scale 1:100

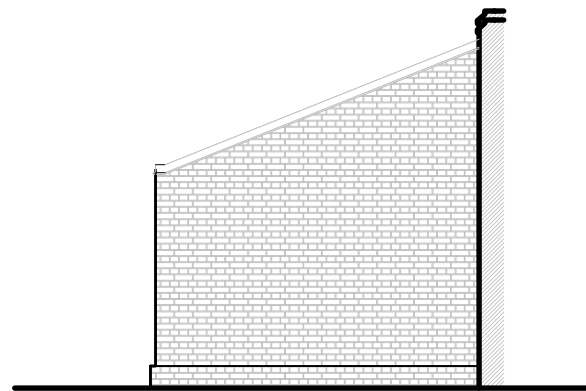

WEST ELEVATION

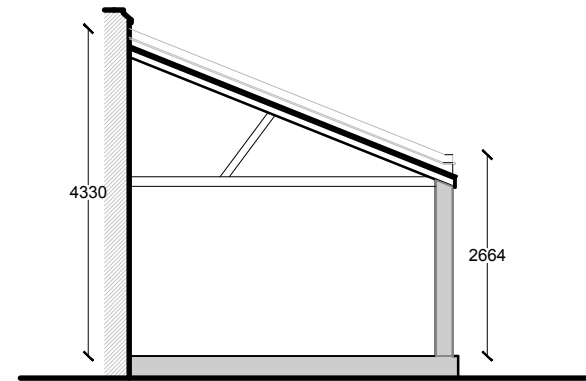

SECTION A-A

 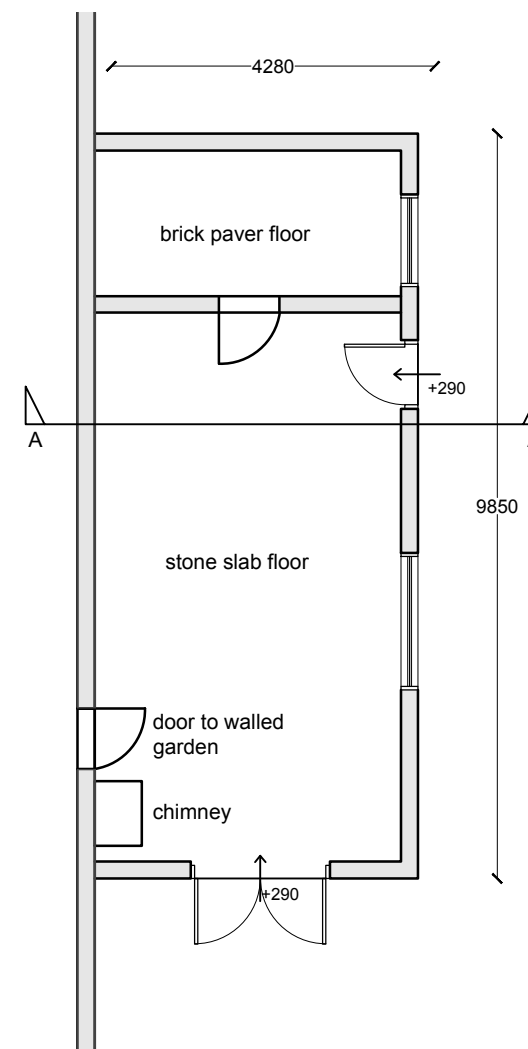

revision	description	date
Rev A.	Planning Validation	July 2022
Rev B.	Client Comments	July 2022
Rev C.	Drawing Renamed	July 2022
Rev D.	Section added	Oct 2022
Rev E.	Sections updated	Oct 2022
Rev F.	Sections updated	Nov 2022
Rev G.	Conservation Comments	Nov 2022

Client:

LW Developments

Job Title:

Northaw House

Drawing Title:

Walled Garden Lean-to - Pre-existing

Scale: 1:100 @ A3 LA Date: July 2022

Job Number: 6717 Drawing Number: 16/G Status: Planning

whitworth

Chartered Architects & Chartered Building Surveyors
Unit 12 Park Farm, Fornham St Genevieve, Bury St Edmunds, IP28 6TS
01284 760421 info@whitworth.co.uk www.whitworth.co.uk

NOTE:

Do not scale from this drawing except for the purposes of planning. Confirm all dimensions on site. Refer any discrepancies to the Architect before work is put in hand. Read this drawing in conjunction with the relevant sections of the specification, schedule of works and other drawings.

This drawing is copyright of whitworth.