







SIDE ELEVATION

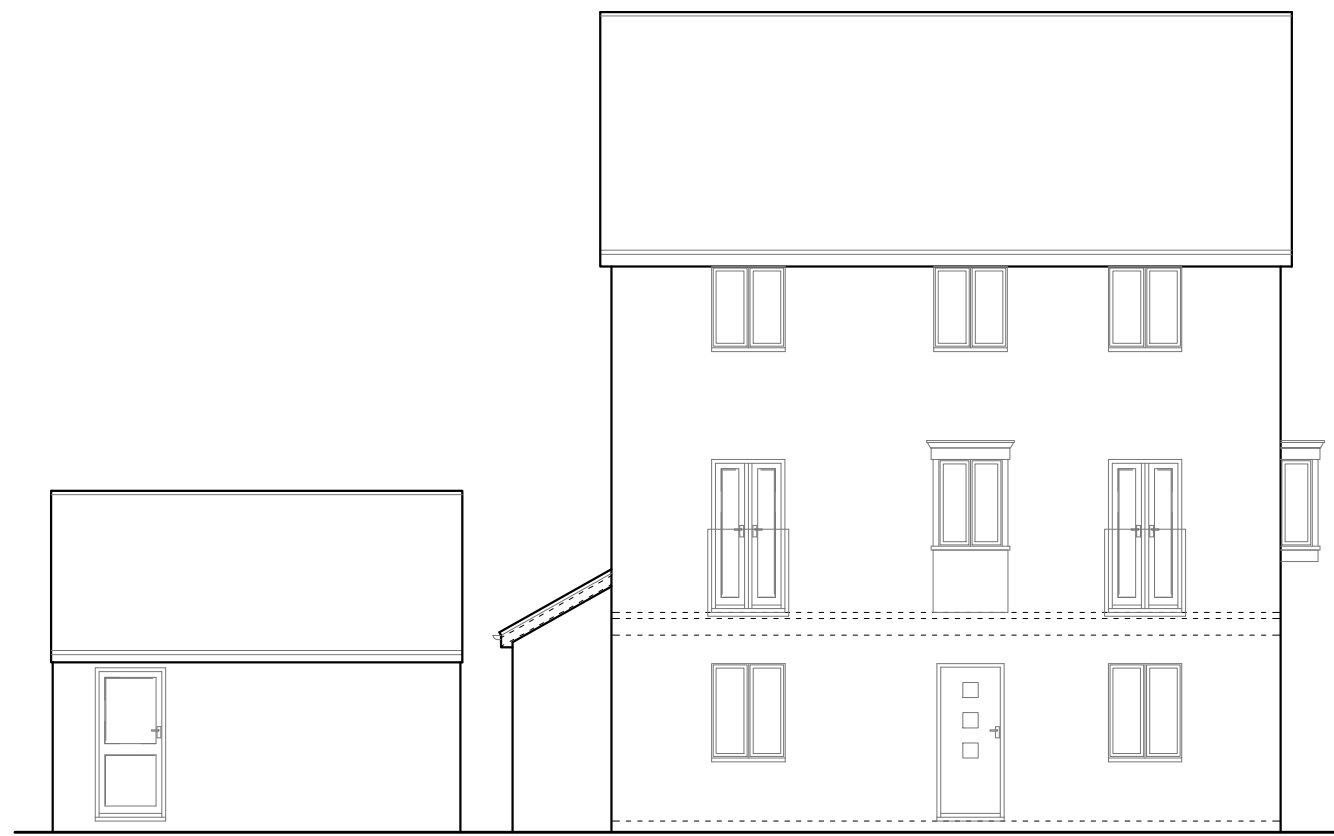


FRONT ELEVATION

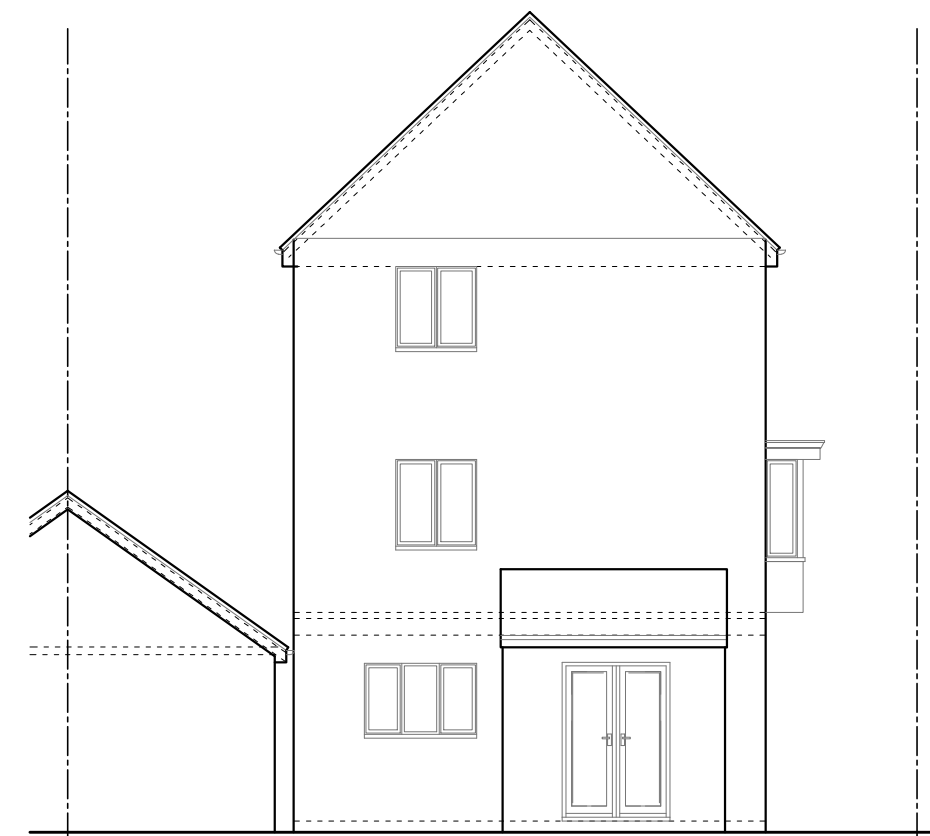

SIDE ELEVATION

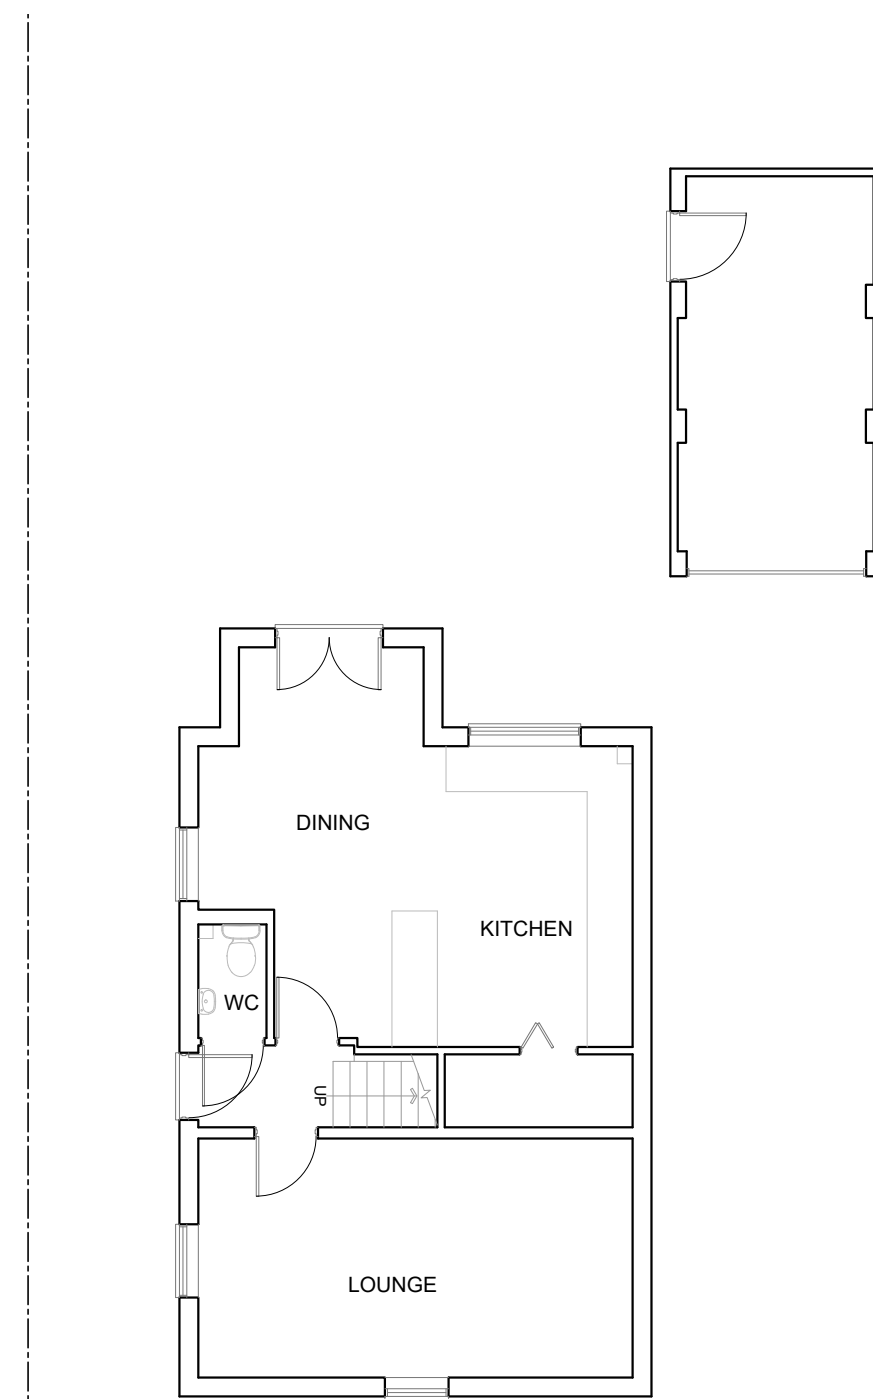 

GROUND FLOOR PLAN

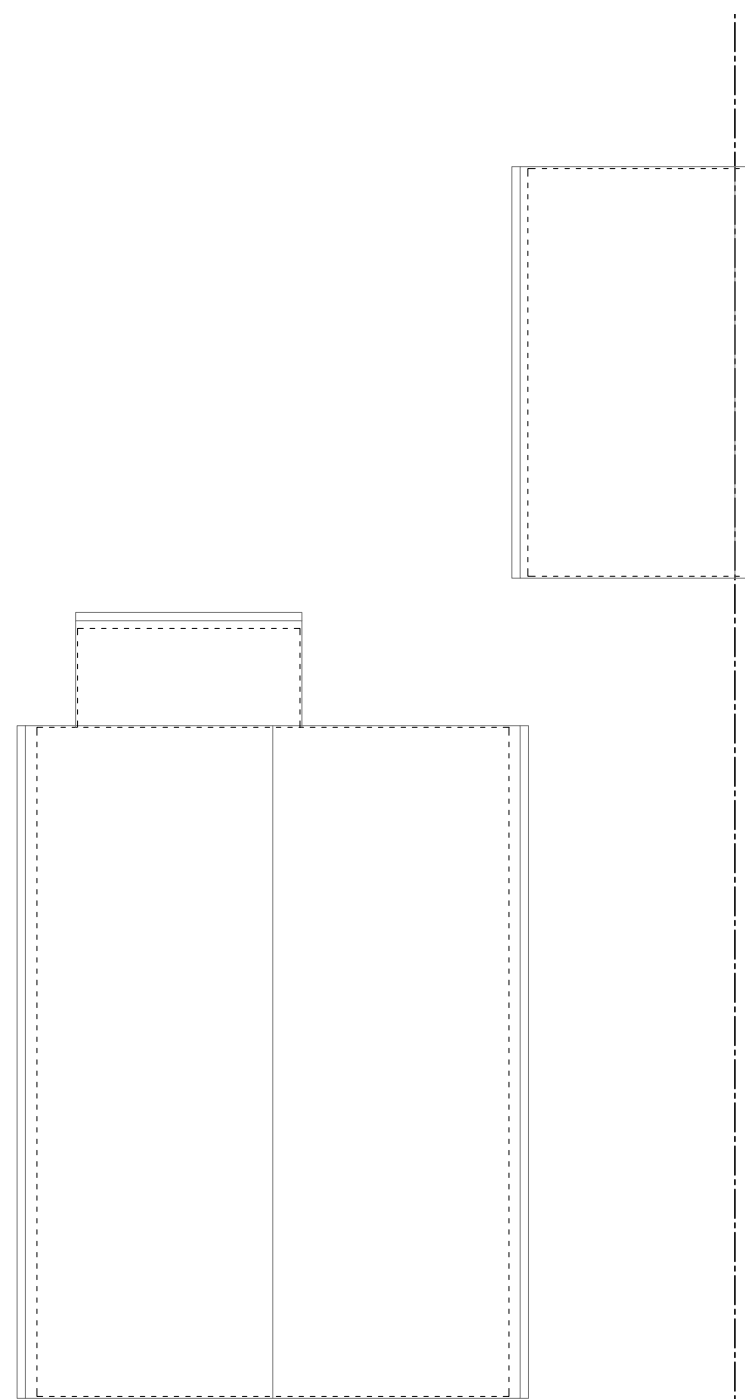

ROOF PLAN

THIS DRAWING PRINTED ON A2 SIZE PAPER



Home Extension Designs

HOME EXTENSION DESIGNS
 60a BRIDGE ROAD EAST
 WELWYN GARDEN CITY
 HERTS AL7 1JU
 tel : 01707 393971
 e:info@hed.co.uk

Project: 21 St Josephs Green, WGC

Drawing Title: PLANS AND ELEVATIONS AS EXISTING

Drawn By: ALI Scale: 1:100 Date: July 2022

Dwg Status: EXISTING Checked:

Drawing No: 5587-E01 Revision:

