



SIDE ELEVATION




FRONT ELEVATION



SIDE ELEVATION

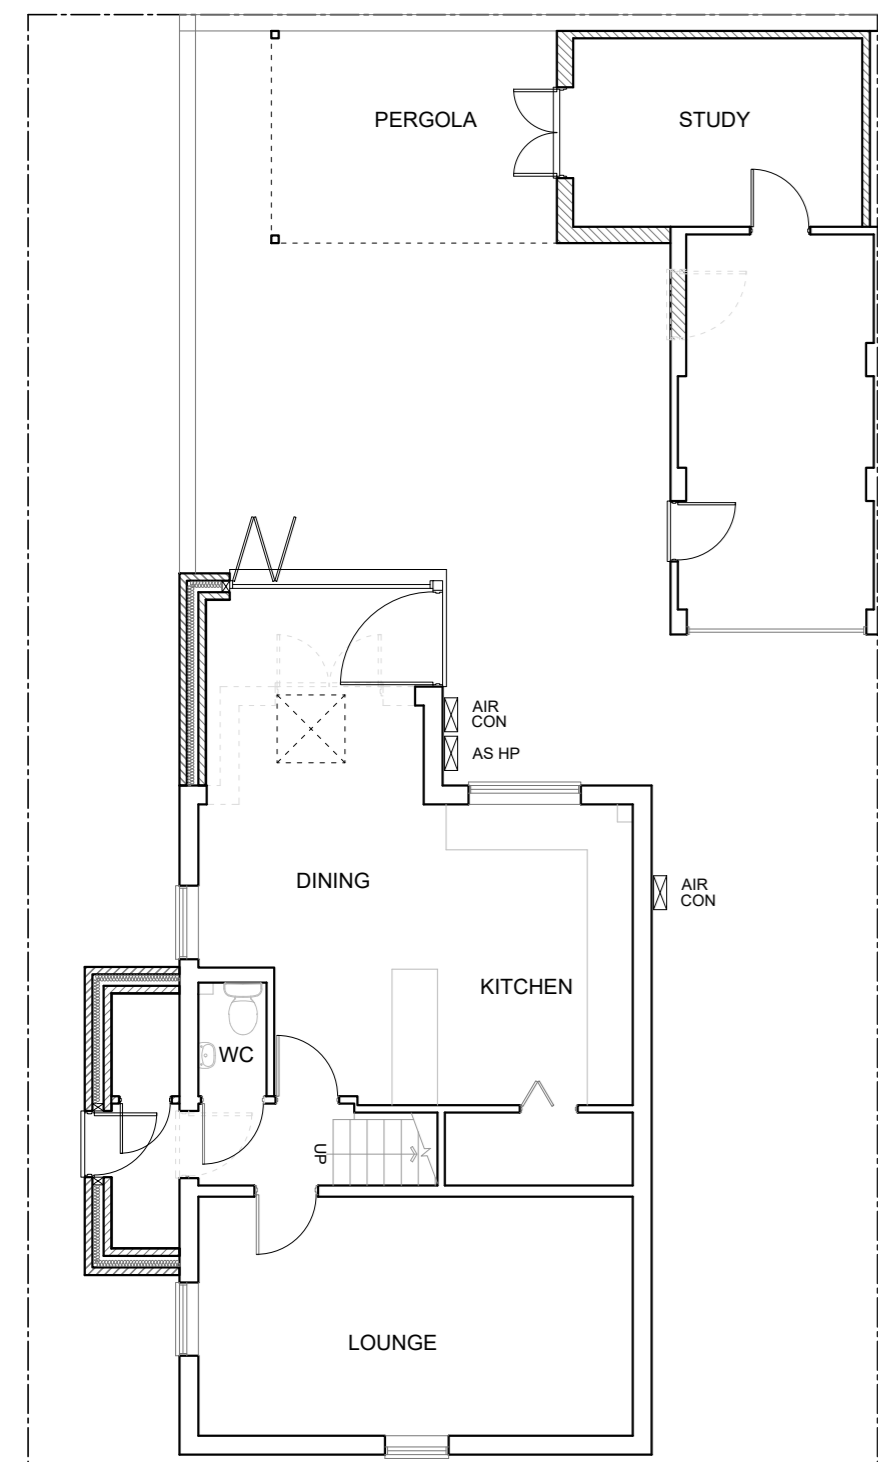 

GROUND FLOOR PLAN

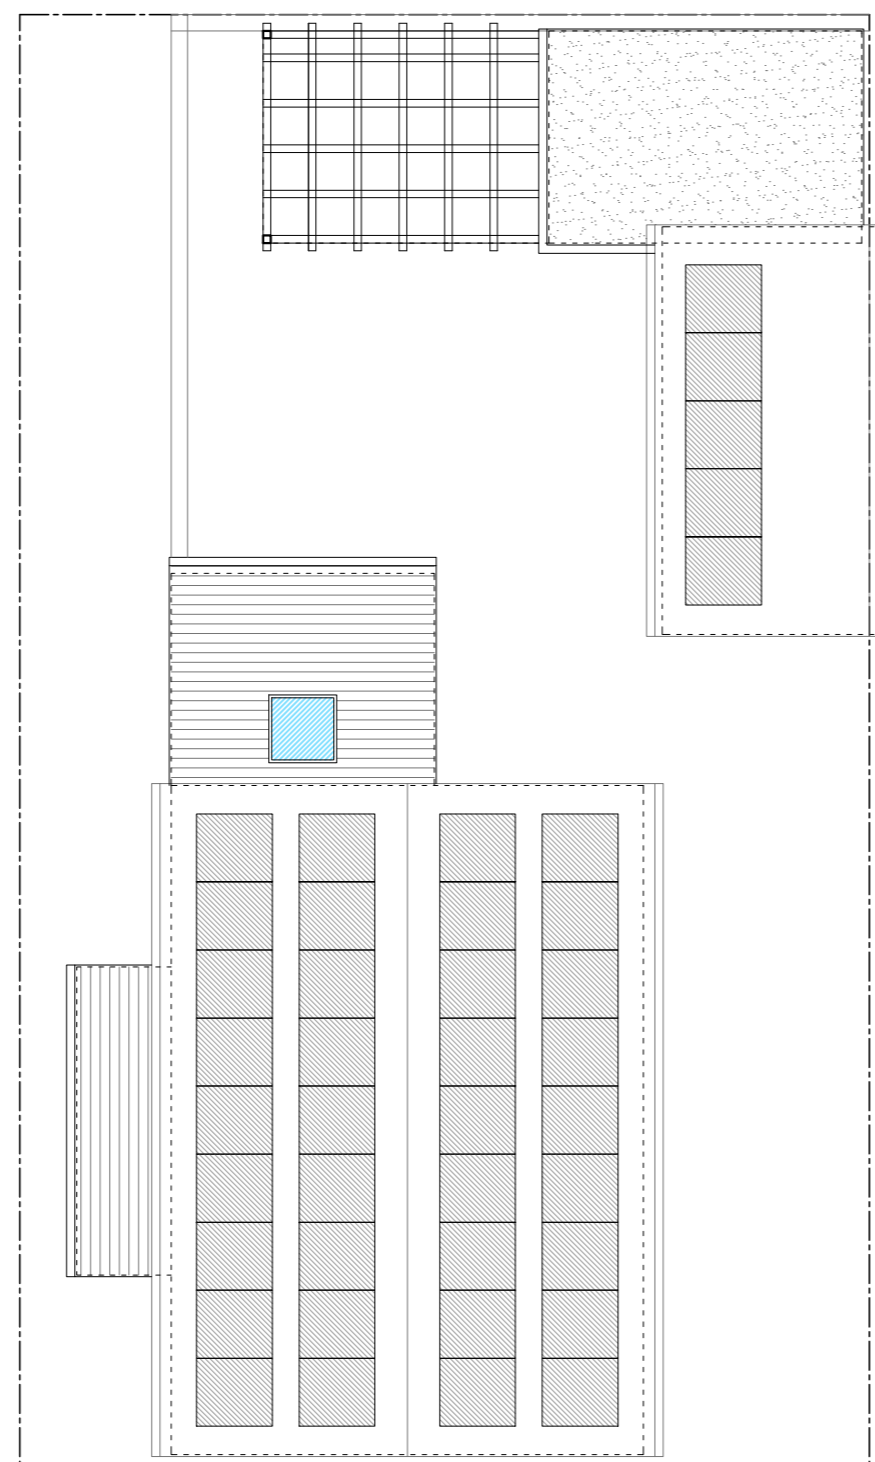

ROOF PLAN



THIS DRAWING PRINTED ON A2 SIZE PAPER



Home Extension Designs

**HOME EXTENSION DESIGNS**  
 60a BRIDGE ROAD EAST  
 WELWYN GARDEN CITY  
 HERTS AL7 1JU  
 tel : 01707 393971  
 e:info@hed.co.uk

Project: 21 St Josephs Green, WGC

Drawing Title: PROPOSED PLANS AND ELEVATIONS

Drawn By: ALI Scale: 1:100 Date: July 2022

Dwg Status: PLANNING Checked:

Drawing No: 5587-P01 Revision: C