



SIDE ELEVATION

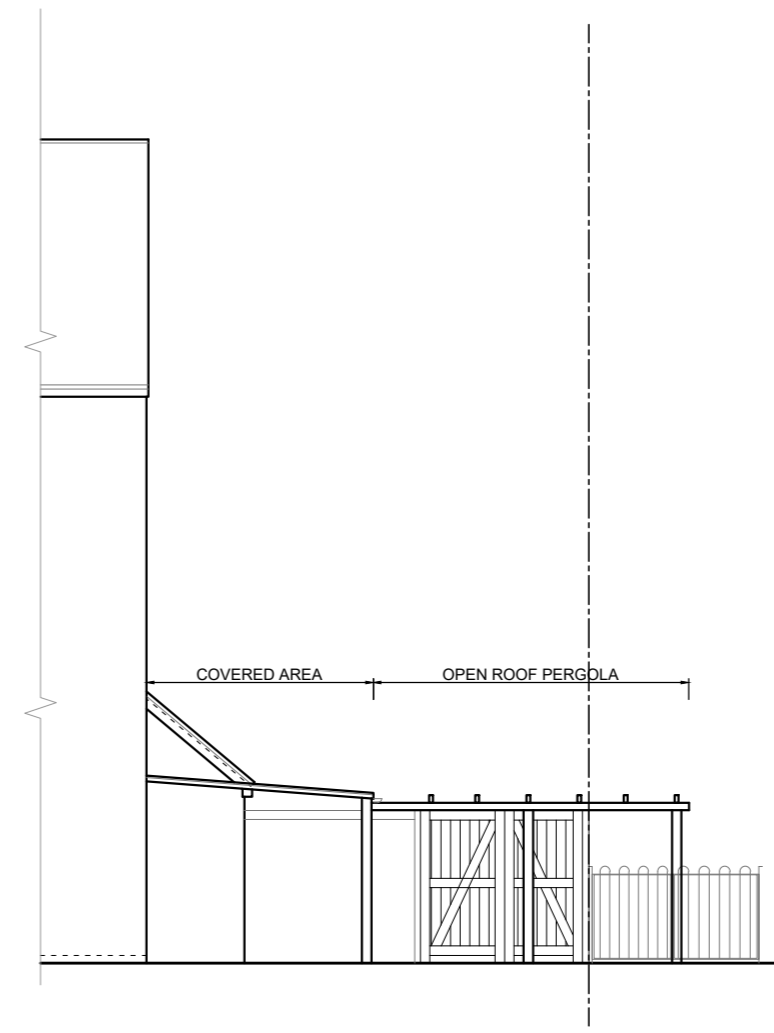


REAR ELEVATION



SIDE ELEVATION

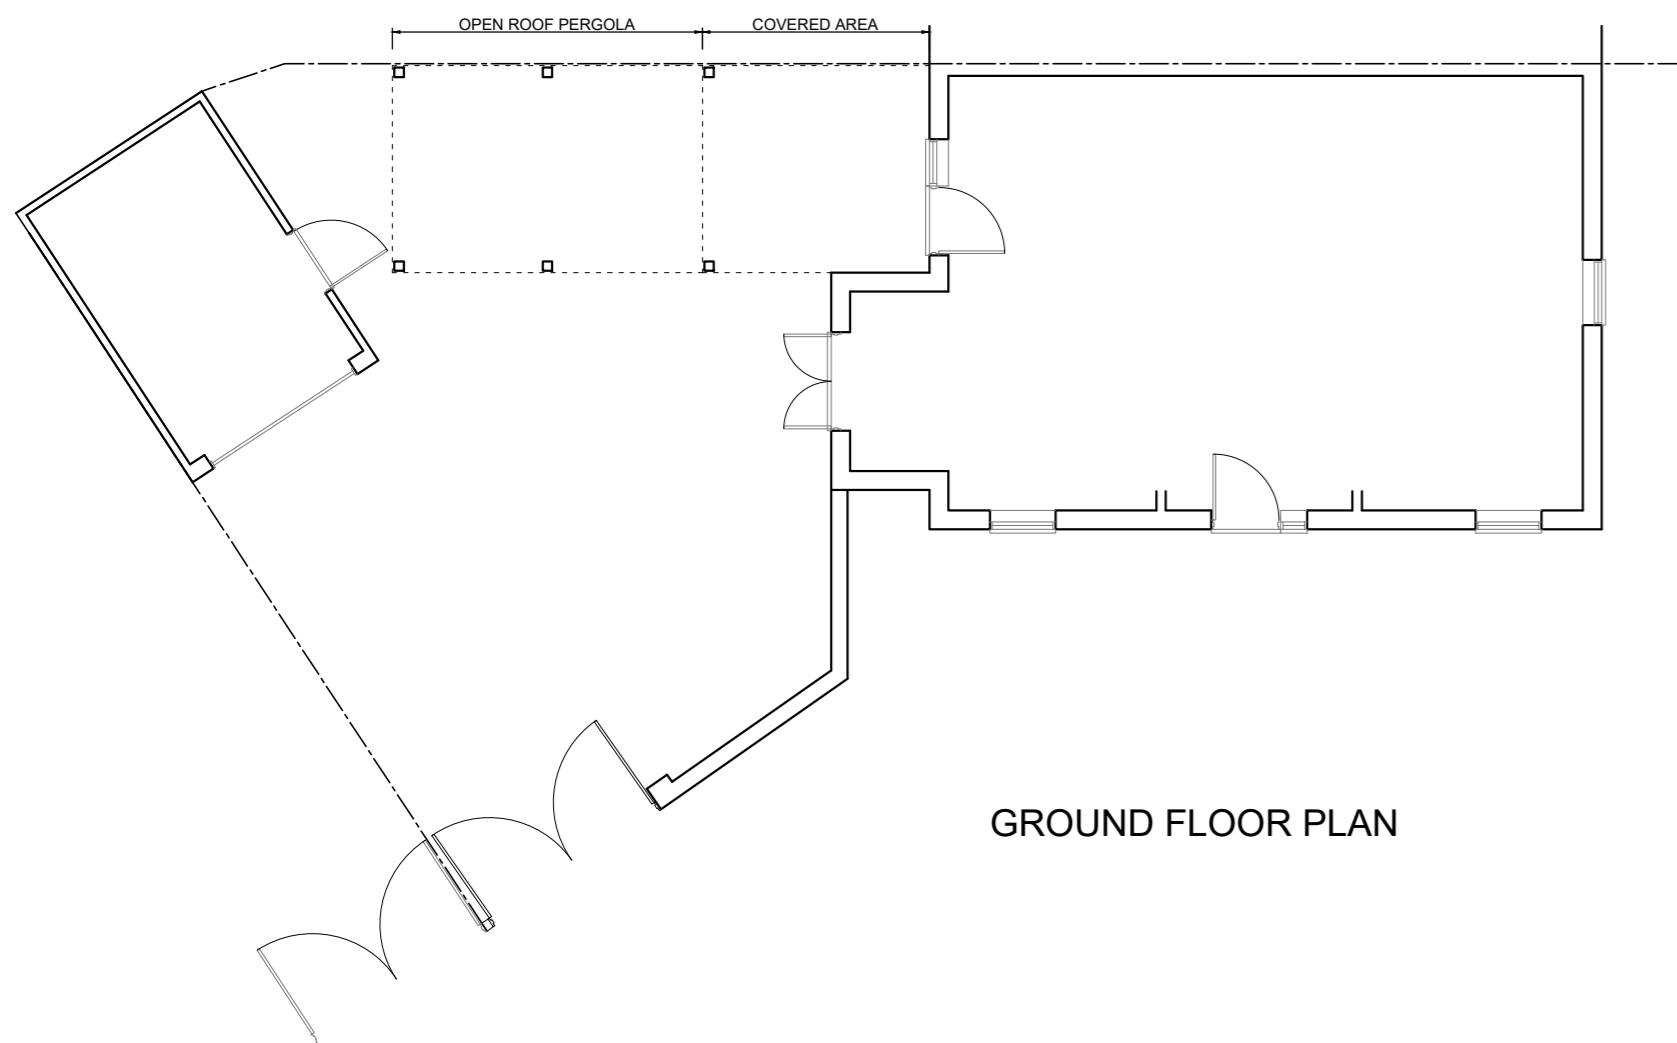

GROUND FLOOR PLAN

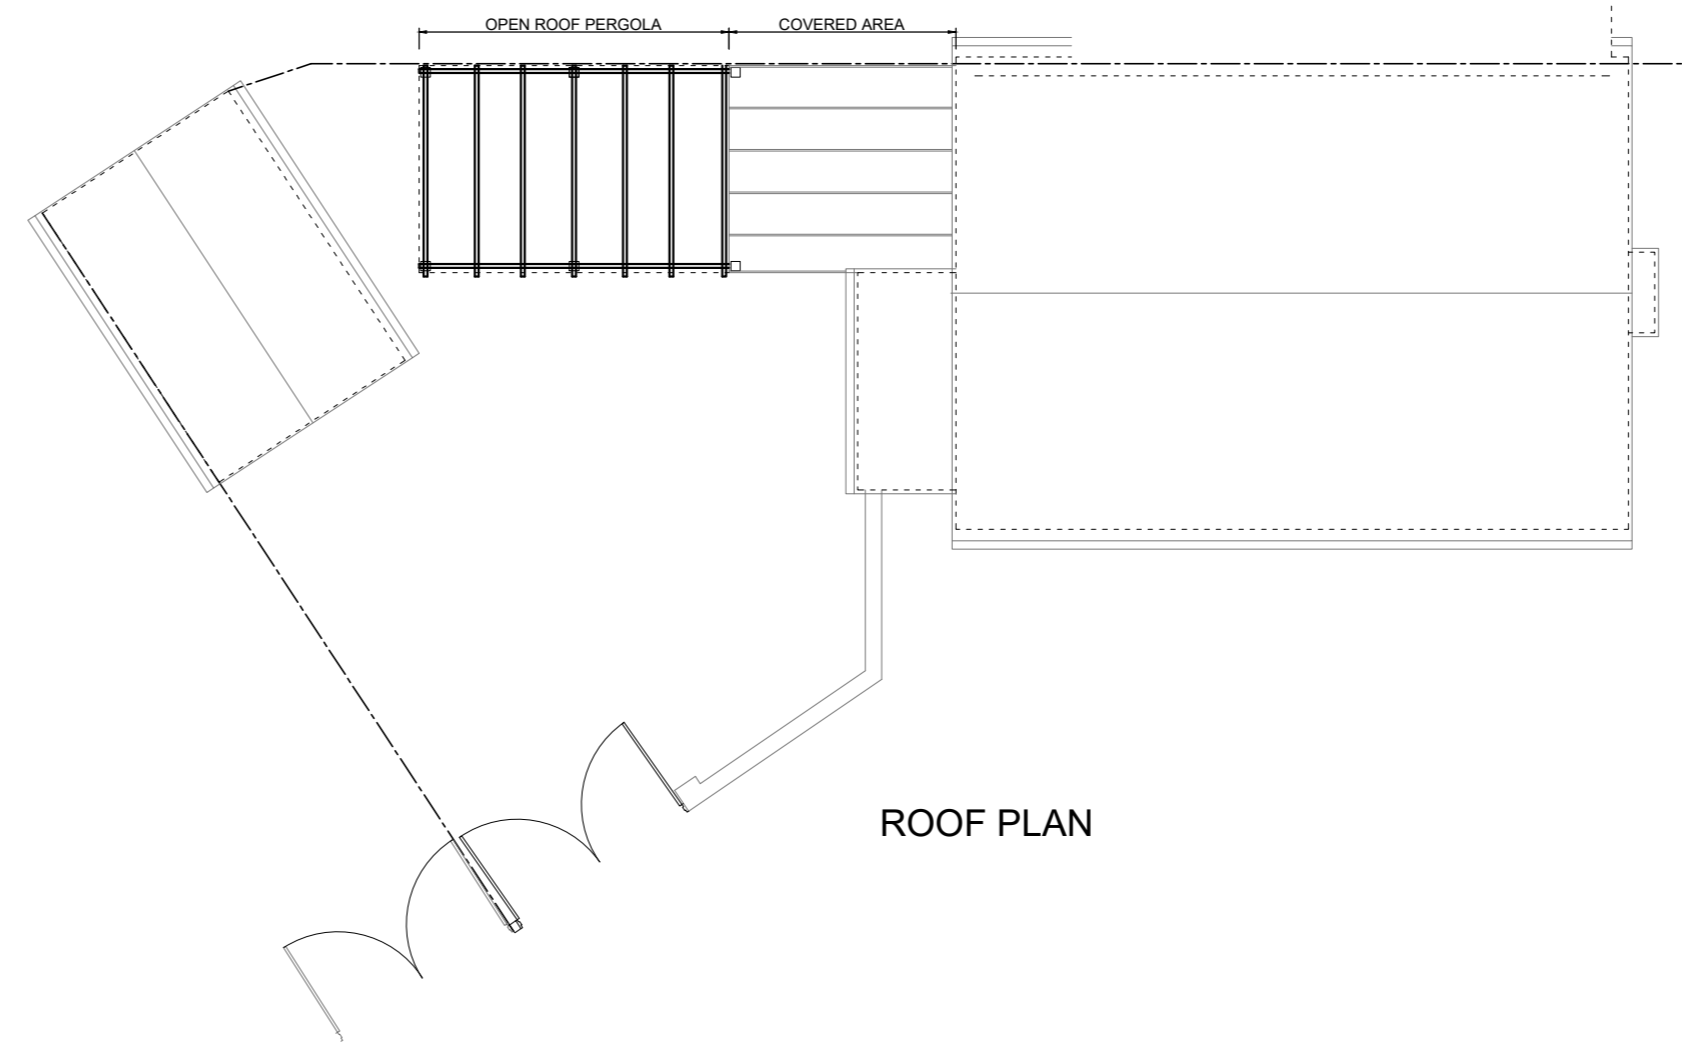

ROOF PLAN



THIS DRAWING PRINTED ON A2 SIZE PAPER



Home Extension Designs

HOME EXTENSION DESIGNS
 60A BRIDGE ROAD EAST
 WELWYN GARDEN CITY
 HERTS AL7 1JU
 tel : 01707 393971
 e:info@hed.co.uk

Project: 106 Eddington Crescent,
 WGC

Drawing Title: PROPOSED PLANS AND ELEVATIONS

Drawn By: ALI Scale: 1:100 Date: SEP 2022

Dwg Status: PLANNING Checked:

Drawing No: 5619-P01 Revision: