


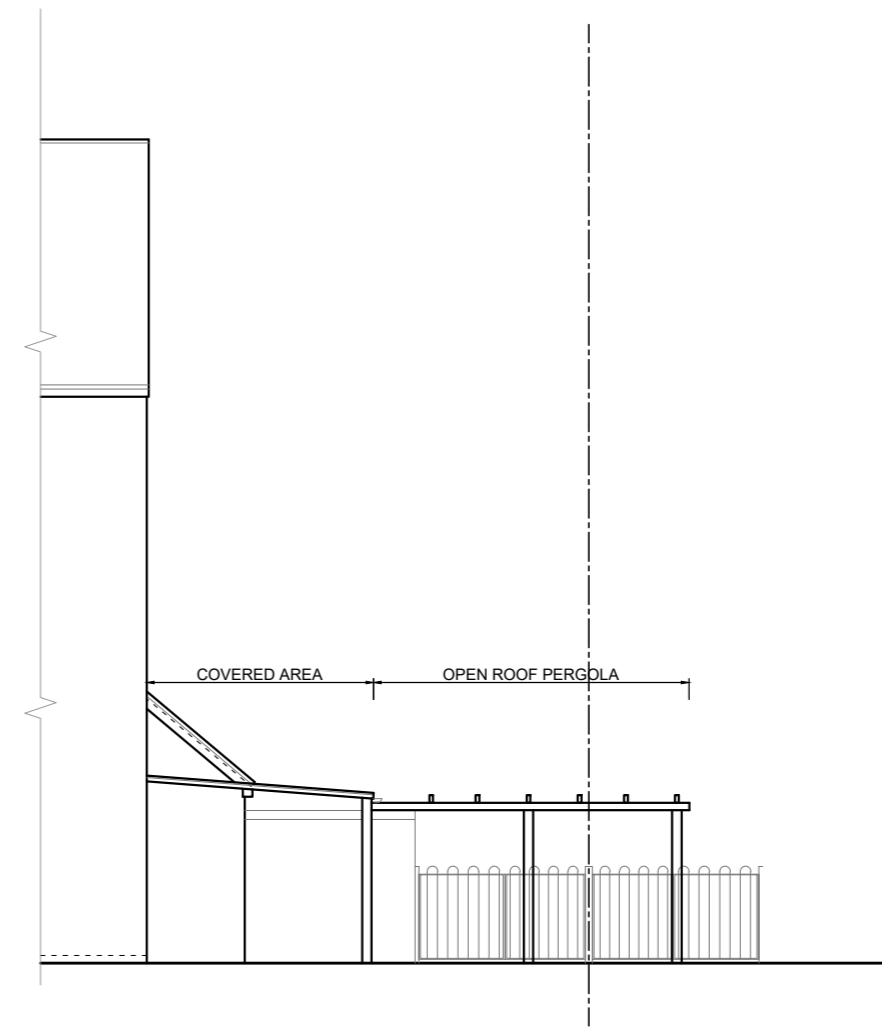



SIDE ELEVATION




REAR ELEVATION



SIDE ELEVATION

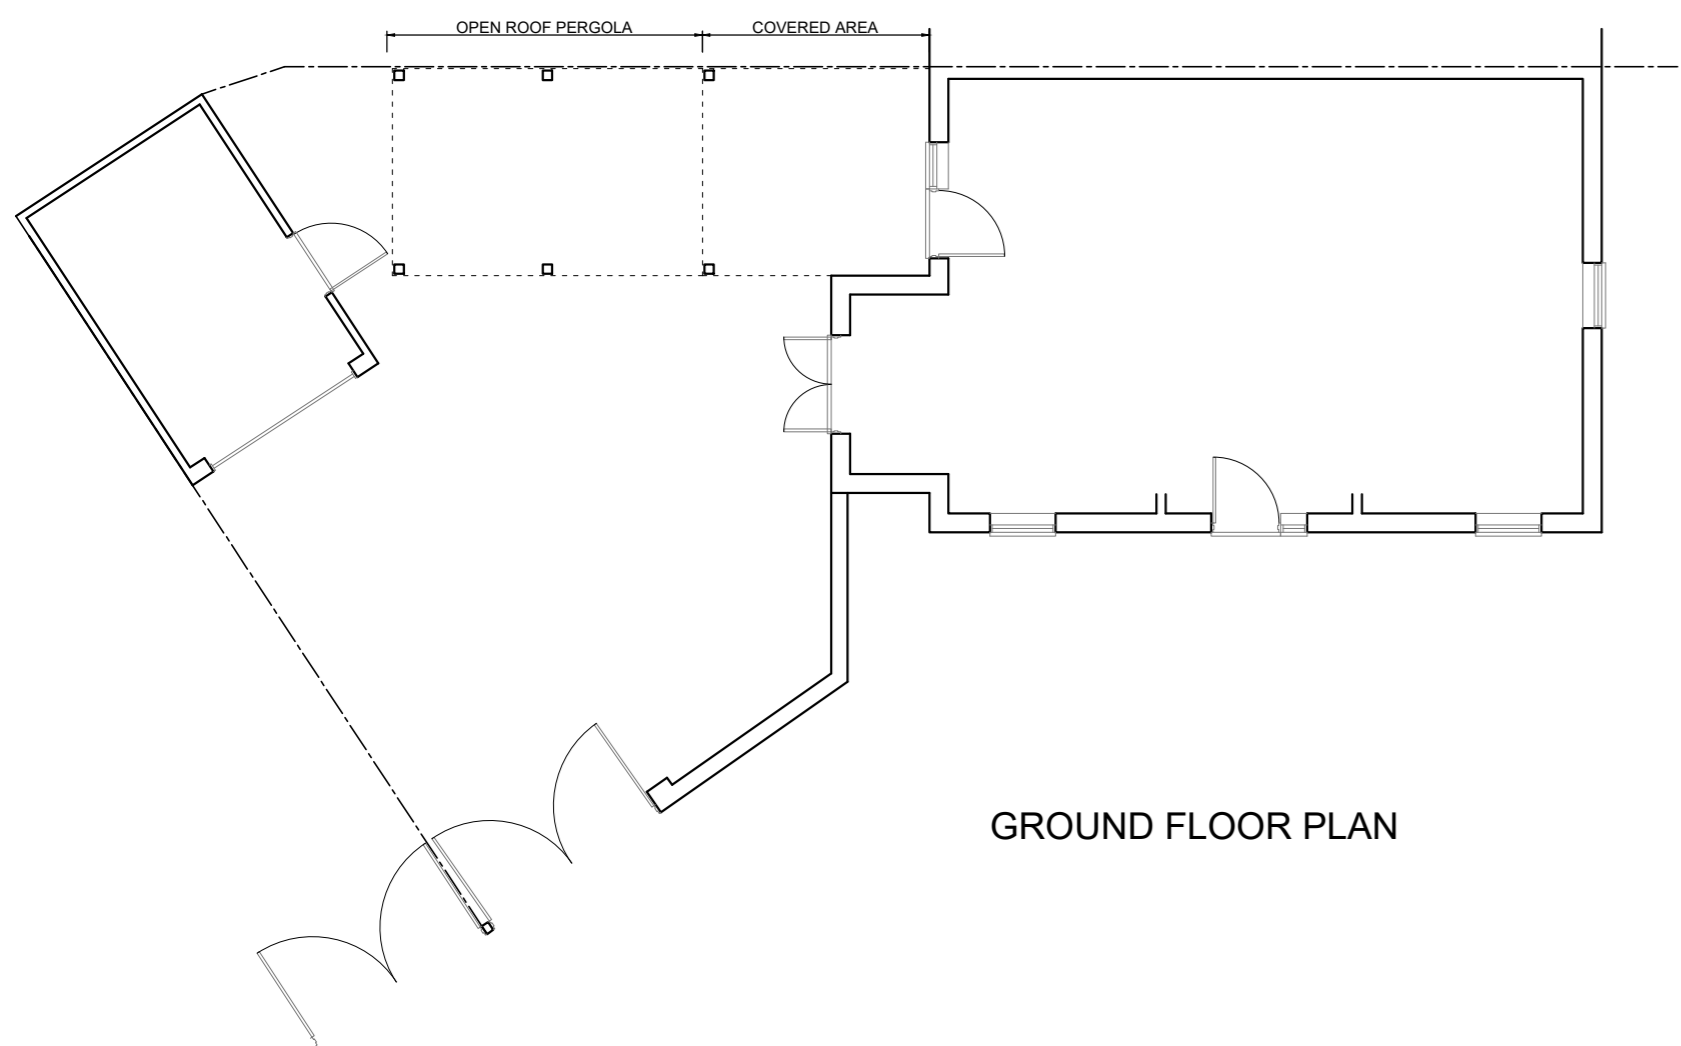 

GROUND FLOOR PLAN

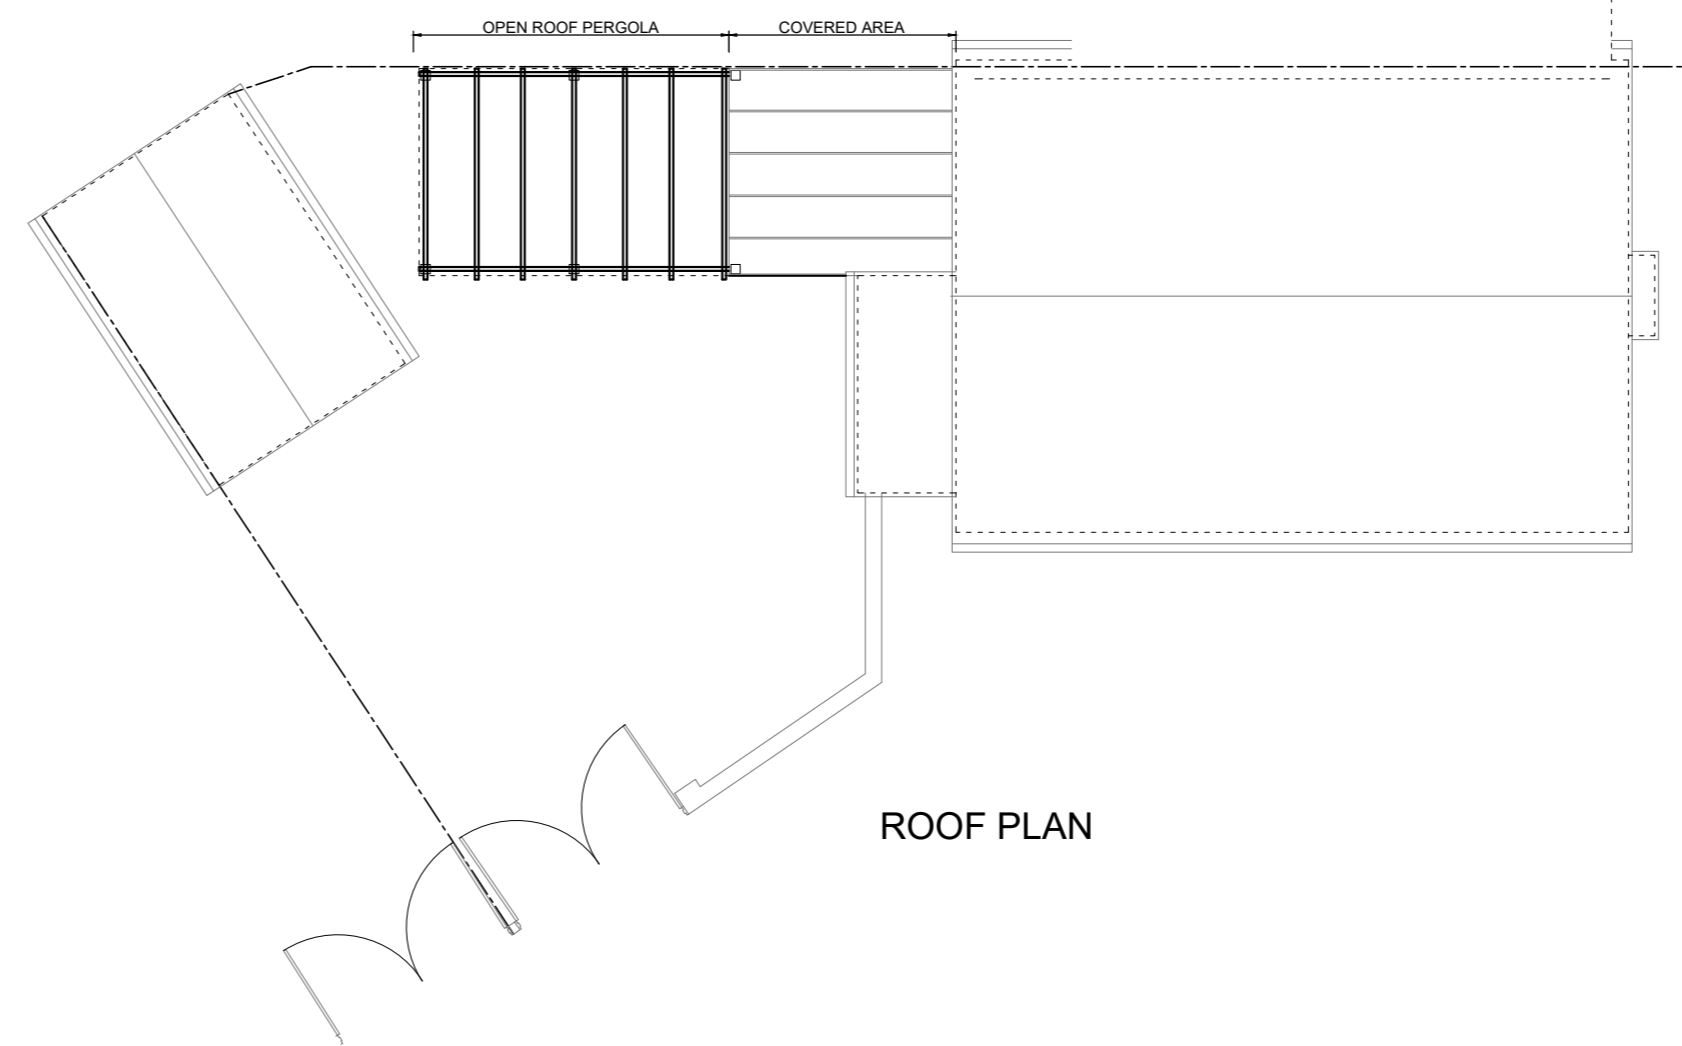

ROOF PLAN



THIS DRAWING PRINTED ON A2 SIZE PAPER



Home Extension Designs

HOME EXTENSION DESIGNS
 60A BRIDGE ROAD EAST
 WELWYN GARDEN CITY
 HERTS AL7 1JU
 tel : 01707 393971
 e:info@hed.co.uk

Project: 106 Eddington Crescent,
 WGC

Drawing Title: **PLANS AND ELEVATIONS
 AS EXISTING**

Drawn By: ALI Scale: 1:100 Date: SEP 2022

Dwg Status: EXISTING Checked:

Drawing No: 5619-E01 Revision: