




EXISTING EAST ELEVATION - 1:200

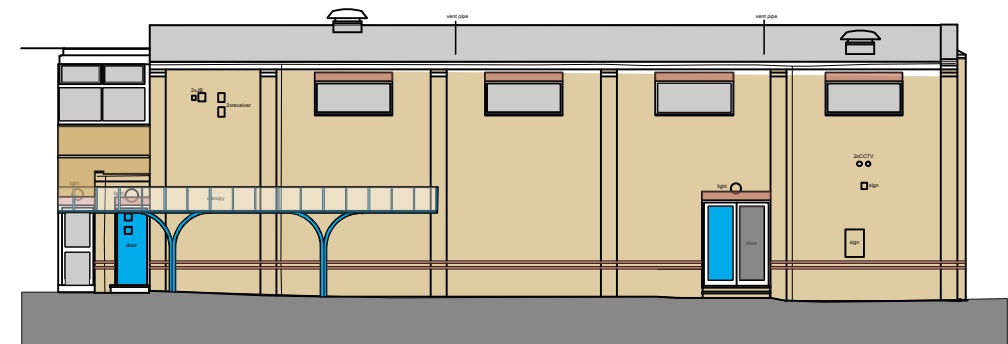

EXISTING WEST ELEVATION - 1:200

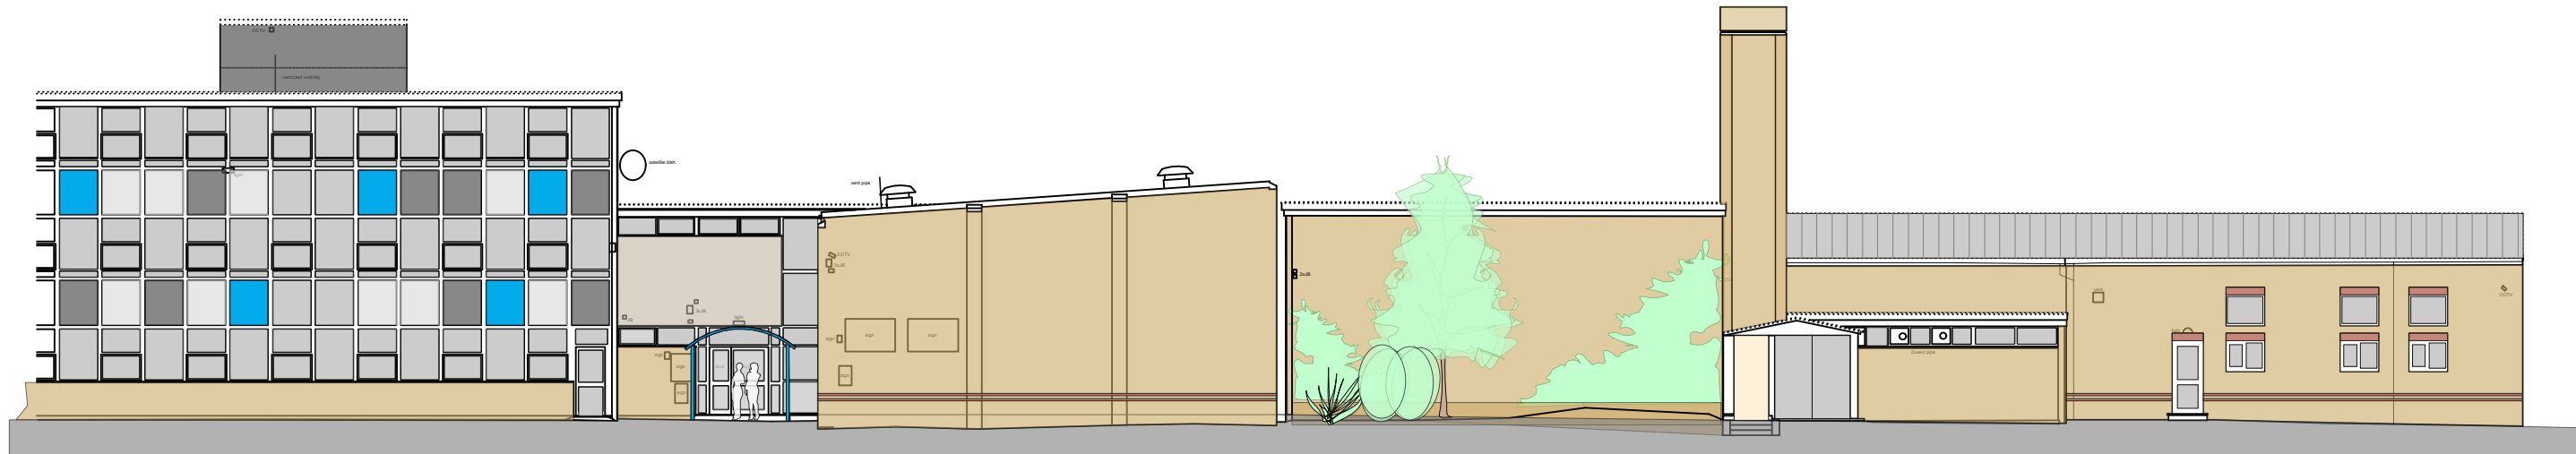

EXISTING SOUTH ELEVATION - 1:200

 

Rev.	Date	Notes	By	Chk
Clouded Areas Indicate revisions since last issue				
job title Chancellor's School		client Danes Educational Trust	work stage PLANNING APPLICATION	
date AUG 23	drawn	scales AS INDICATED	building + drawing title CONVERSION OF GYMNASIUM AS EXISTING ELEVATIONS	drawing status 2253 / 00 / 0002
			job no. + work stage + building + drawing no.	revision
			2253 / 00 / 0002	
LYSTER GRILLET + HARDING ARCHITECTS				01223 351626 admin@lgharchitects.com www.lgharchitects.com
Copyright © 2019 Lyster Grillet + Harding Ltd. All rights reserved.				