



PROPOSED EAST ELEVATION -
1:200



PROPOSED WEST ELEVATION -
1:200

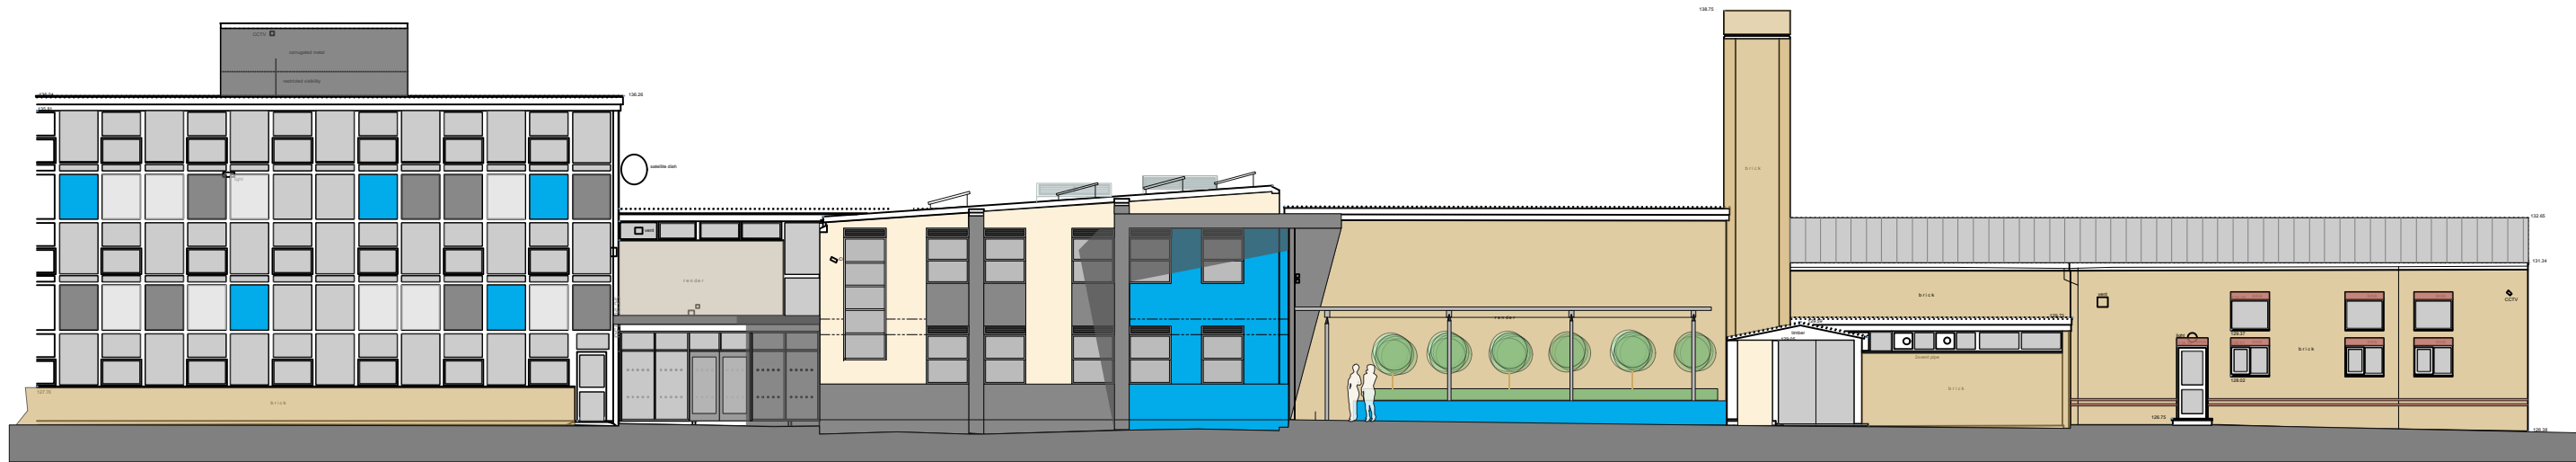

PROPOSED SOUTH ELEVATION - 1:200

 

Rev.	Date	Notes	By	Chk
Clouded Areas Indicate revisions since last issue				
job title Chancellor's School		client Danes Educational Trust		work stage PLANNING APPLICATION
date AUG 23	drawn	scales AS INDICATED	scales@A3 building + drawing title CONVERSION OF GYMNASIUM	drawing status job no. + work stage + building + drawing no. 2253 / 00 / 0005
				revision
				LYSTER GRILLET + HARDING ARCHITECTS
				01223 351626 admin@lgharchitects.com www.lgharchitects.com
Copyright © 2019 Lyster Grillet + Harding Ltd. All rights reserved.				