




SIDE ELEVATION

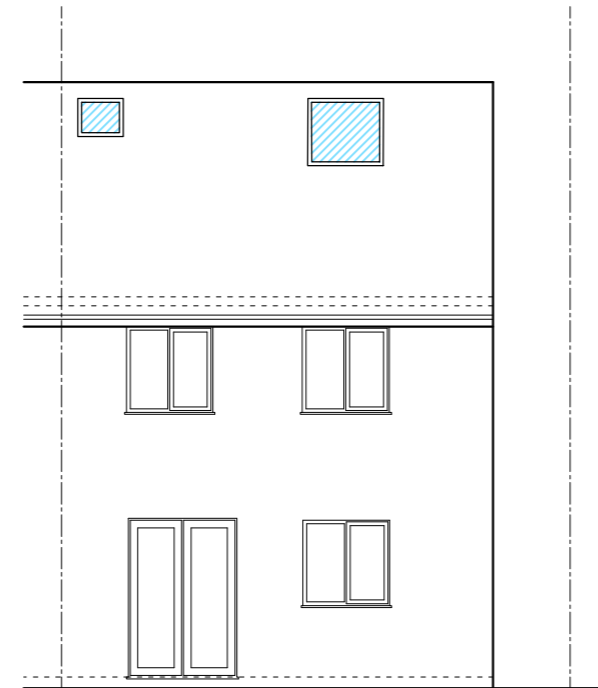


REAR ELEVATION

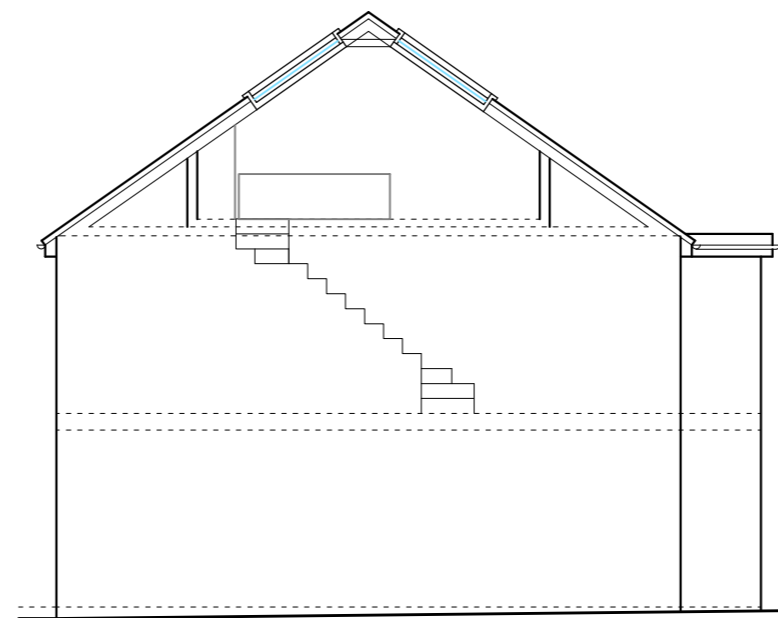


BASIC SECTION

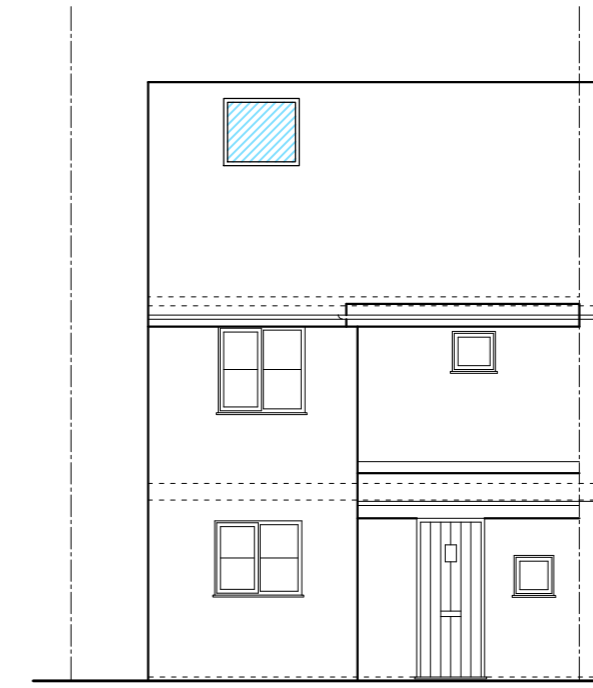


FRONT ELEVATION

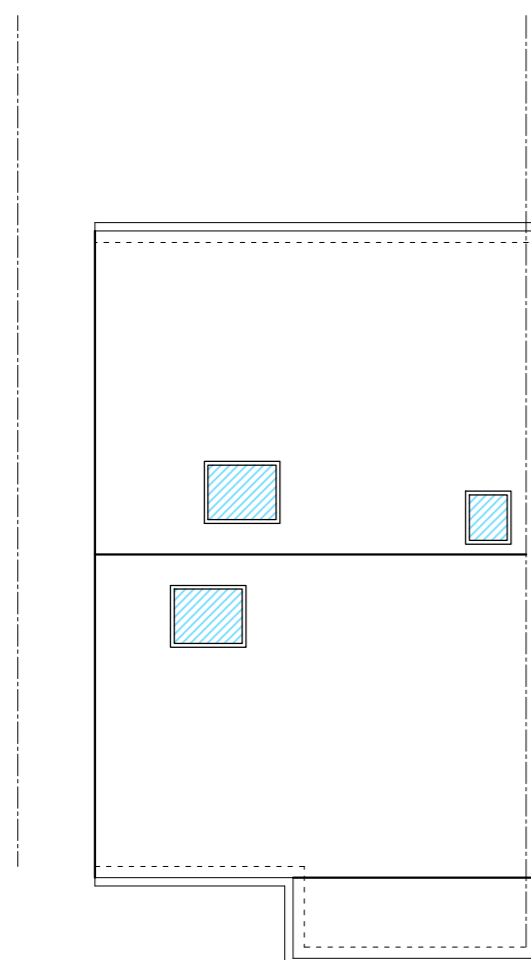


ROOF PLAN

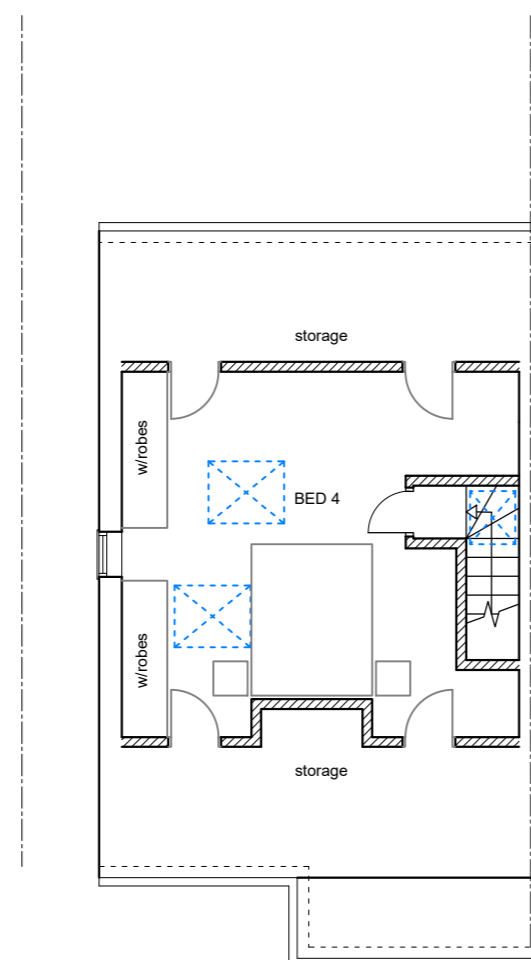


LOFT PLAN

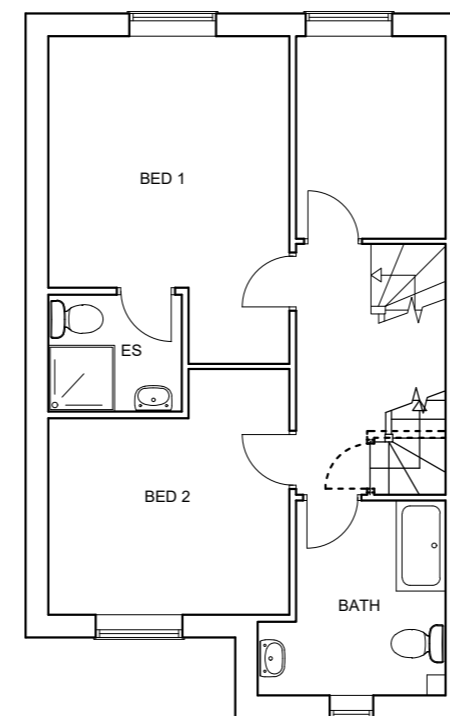

FIRST FLOOR PLAN

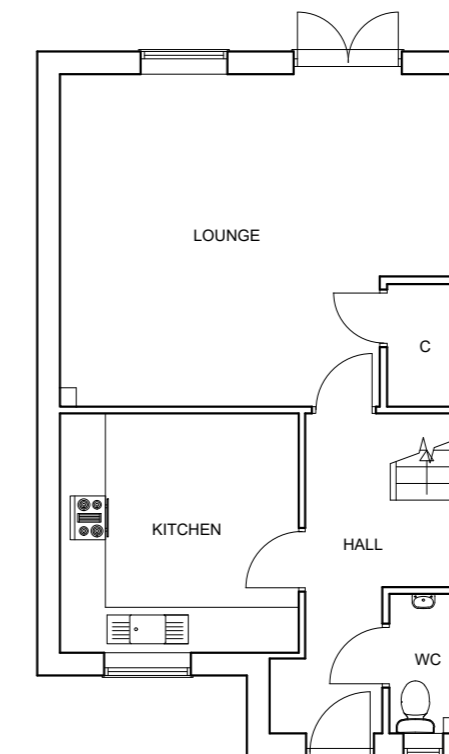

GROUND FLOOR PLAN

 

THIS DRAWING PRINTED ON A2 SIZE PAPER



Home Extension Designs  
**HOME EXTENSION DESIGNS**  
HED HOUSE  
60a BRIDGE ROAD EAST  
WELWYN GARDEN CITY  
HERTS AL7 1JU  
tel : 01707 393971  
e: info@hed.co.uk

Project: 33 EDDINGTON CRESCENT  
WELWYN GARDEN CITY

Drawing Title: **PLANS AND ELEVATIONS  
AS PROPOSED**

Drawn By: s a c Scale: 1:100 Date: OCT 2023

Dirg Status: PLANNING Checked:

Drawing No: 5867-P01 Revision: **B**

