




REAR ELEVATION

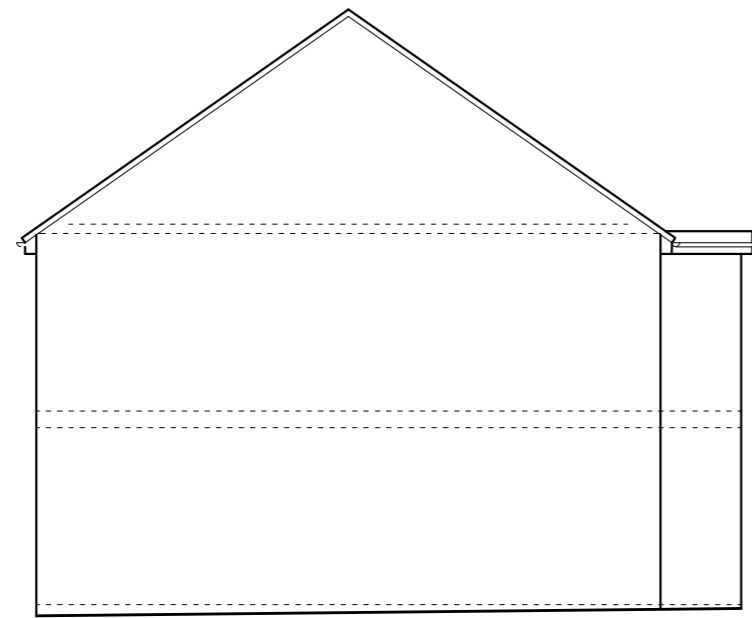


SIDE ELEVATION

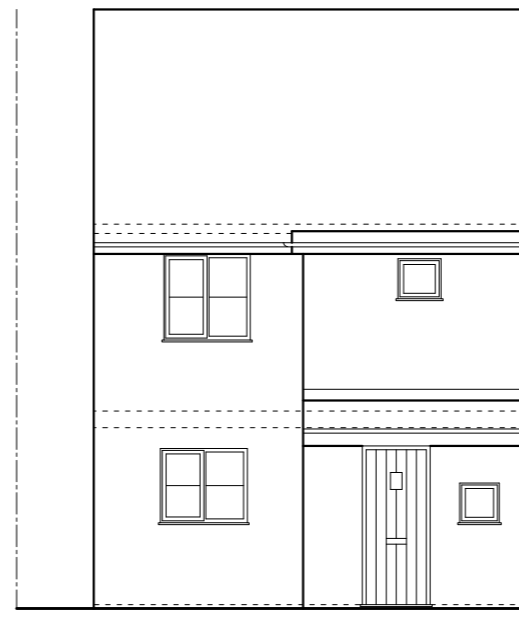


FRONT ELEVATION

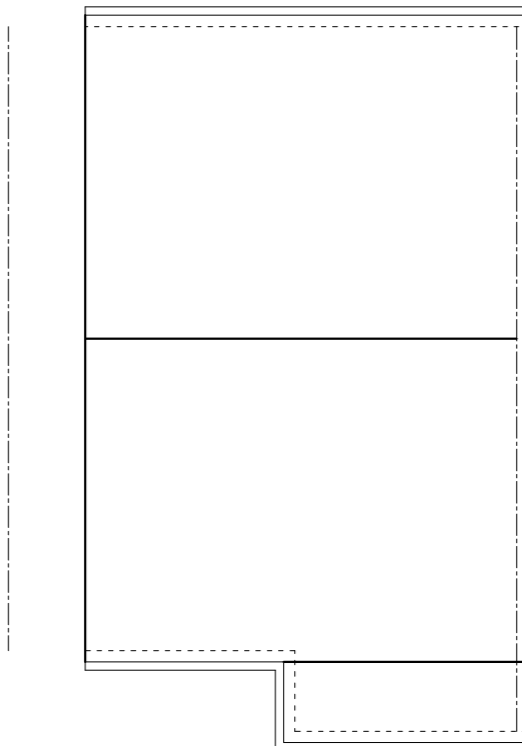


ROOF PLAN

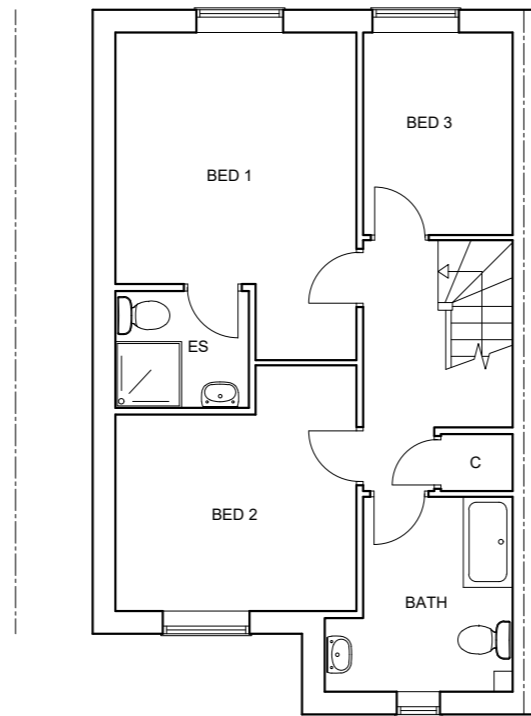

FIRST FLOOR PLAN

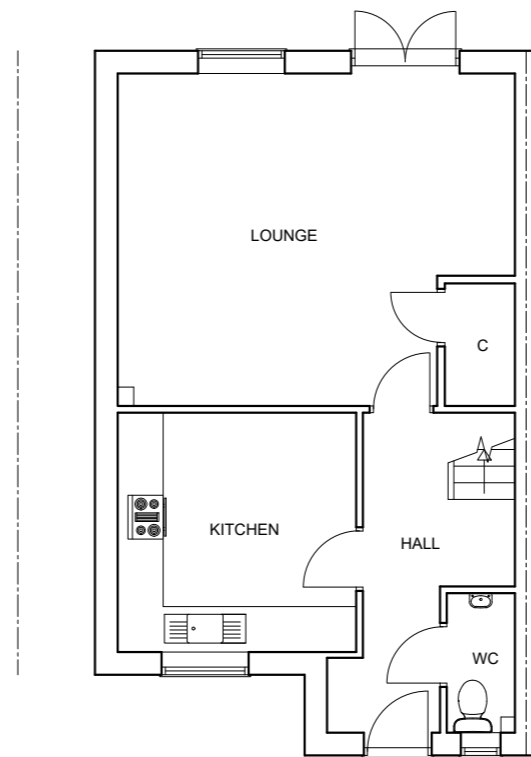

GROUND FLOOR PLAN

 

THIS DRAWING PRINTED ON A2 SIZE PAPER



Home Extension Designs
HOME EXTENSION DESIGNS
HED HOUSE
60a BRIDGE ROAD EAST
WELWYN GARDEN CITY
HERTS AL7 1JU
 tel : 01707 393971
 e: info@hed.co.uk

Project: 33 EDDINGTON CRESCENT
 WELWYN GARDEN CITY

Drawing Title: PLANS AND ELEVATIONS
 AS EXISTING

Drawn By: s a c Scale: 1:100 Date: OCT 2022

Dwg Status: EXISTING Checked:

Drawing No: 5867-E01 Revision:

