




Block Plan  
1:500

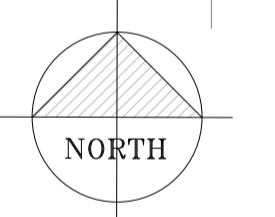

0m 5m 10m 15m 20m  
scale 1:500

0m 1m 2m 3m  
scale 1:100

revision	description	date


Client:		
LW Developments		
Job Title:		
Northaw House		
Drawing Title:		
Northaw Basement Block Plan		
Scale:	Drawn By:	Date:
1:500 1:100 @ A1	LS	Dec 2023
Job Number:	Drawing Number:	Status:
6717	81	Construction

**whitworth**

Chartered Architects & Chartered Building Surveyors  
Unit 12 Park Farm, Fornham St Genevieve, Bury St Edmunds, IP28 6TS  
01284 760421 info@whitworth.co.uk www.whitworth.co.uk

NOTE:  
Do not scale from this drawing except for the purposes of planning. Confirm all dimensions on site. Refer any discrepancies to the Architect before work is put in hand. Read this drawing in conjunction with the relevant sections of the specification, schedule of works and other drawings.

This drawing is copyright of whitworth.

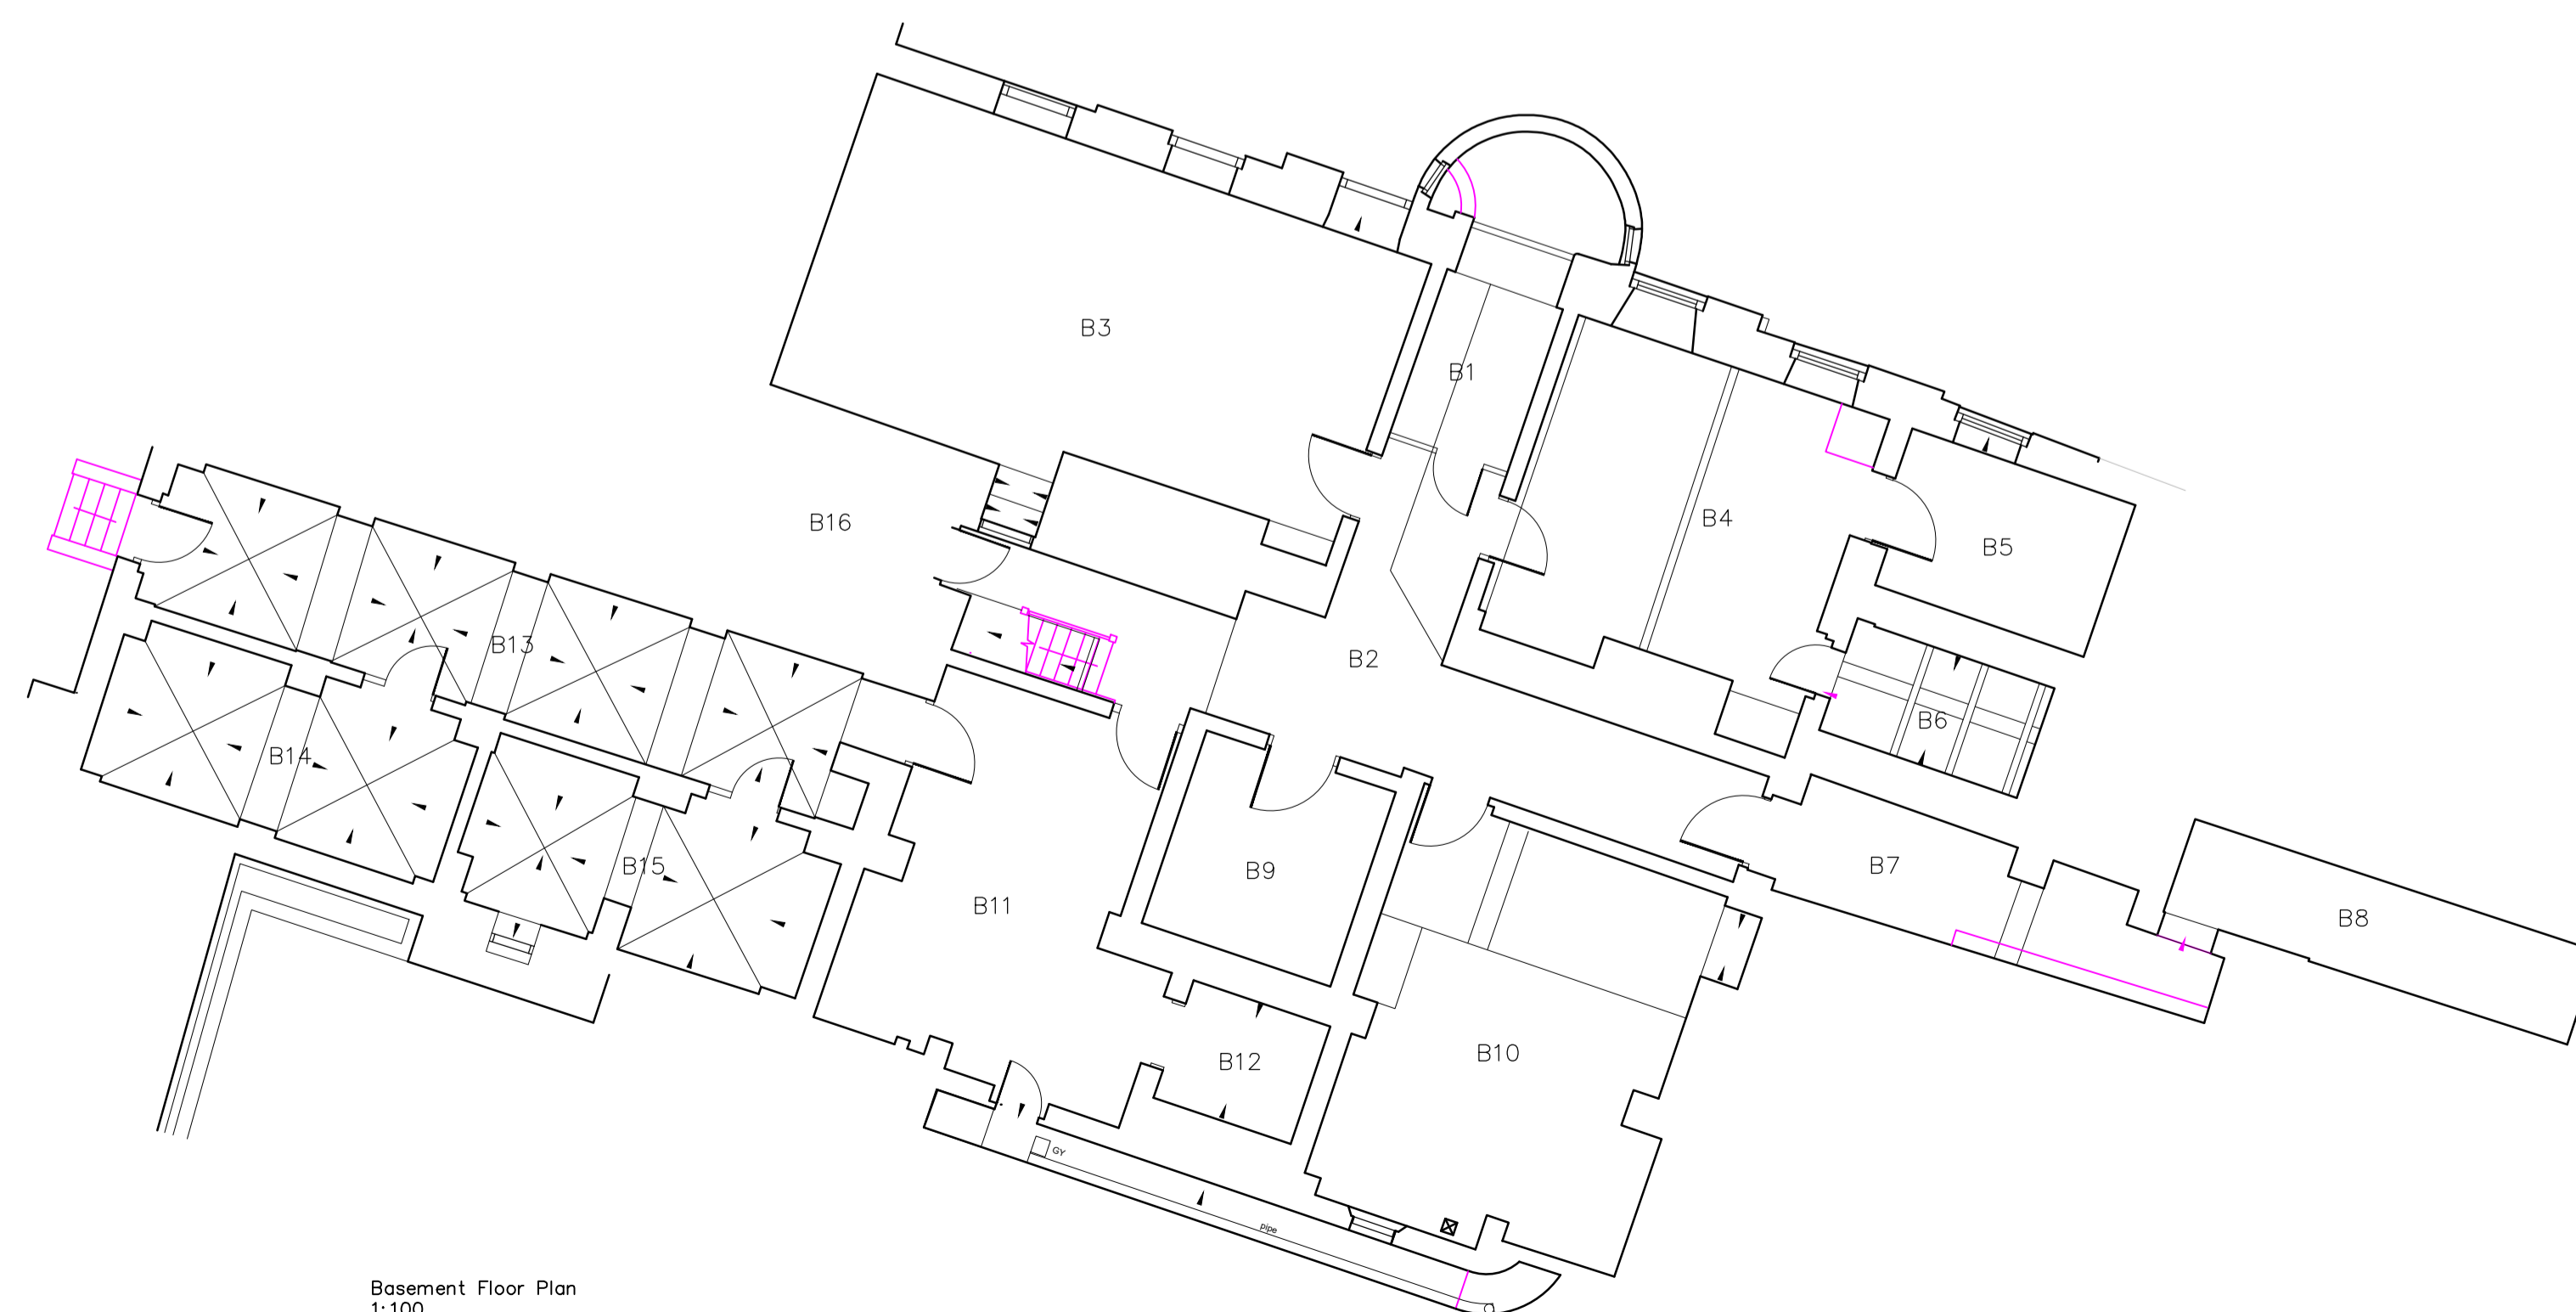

Basement Floor Plan  
1:100