


EXISTING ACCESS

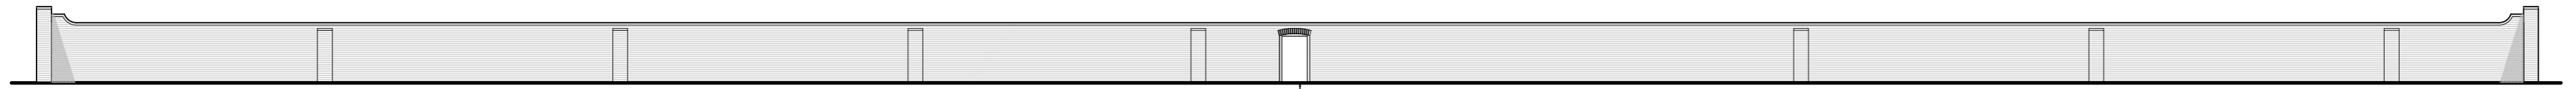

EXISTING ACCESS

Existing South Elevation

Client: LW Developments
 Job Title: Northaw House, Walled Garden
 Drawing Title: South Wall - Existing Elevation
 Scale: 1:200 Drawn By: LA Date: Feb 2024
 Job Number: 6717 Drawing Number: 02 Status: Construction



Chartered Architects & Chartered Building Surveyors
 Unit 12 Park Farm, Fornham St Genevieve, Bury St Edmunds, IP28 6TS
 01284 760421 info@whitworth.co.uk www.whitworth.co.uk

NOTE:
 Do not scale from this drawing except for the purposes of planning. Confirm all dimensions on site. Refer any discrepancies to the Architect before work is put in hand. Read this drawing in conjunction with the relevant sections of the specification, schedule of works and other drawings.

This drawing is copyright of whitworth.

