



NEW GATE POSITION 8.6M FROM WEST END OF WALL


Proposed South Elevation

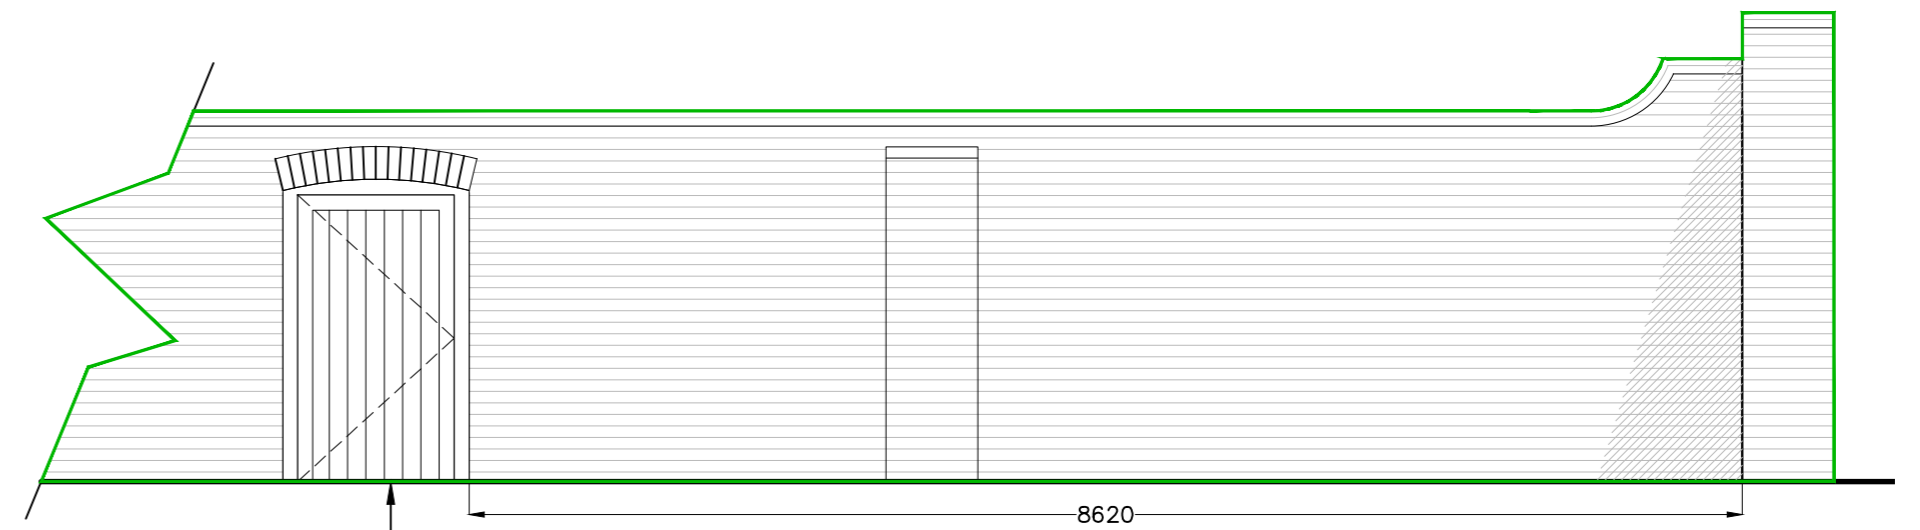

NEW GATE POSITION 8.6M FROM EAST END OF WALL

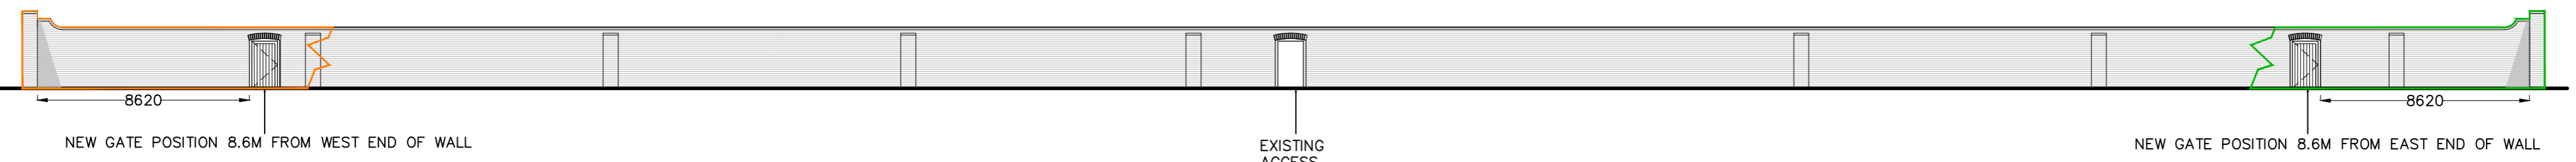

Proposed South Elevation

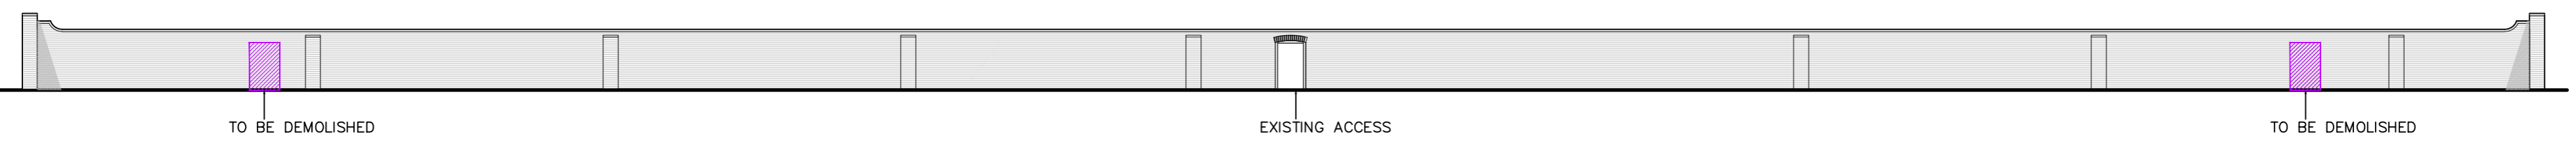

South Elevation Demolitions

Revisions:

Rev A: Dimensions Added Feb 2024

Client:

LW Developments

Job Title:

Northaw House, Walled Garden

Drawing Title:

South Wall - Demolitions & Proposed South Elevation

Scale: 1:200 Drawn By: LA Date: Feb 2024

Job Number: 6717 Drawing Number: 03A Status: Construction

Scale: 1:50

Scale: 1:200

Scale: 1:50

Scale: 1:200

Scale: 1:50

  

whitworth

Chartered Architects & Chartered Building Surveyors
Unit 12 Park Farm, Fornham St Genevieve, Bury St Edmunds, IP28 6TS
01284 760421 info@whitworth.co.uk www.whitworth.co.uk

NOTE:
Do not scale from this drawing except for the purposes of planning. Confirm all dimensions on site. Refer any discrepancies to the Architect before work is put in hand. Read this drawing in conjunction with the relevant sections of the specification, schedule of works and other drawings.

This drawing is copyright of whitworth.