



FRONT ELEVATION

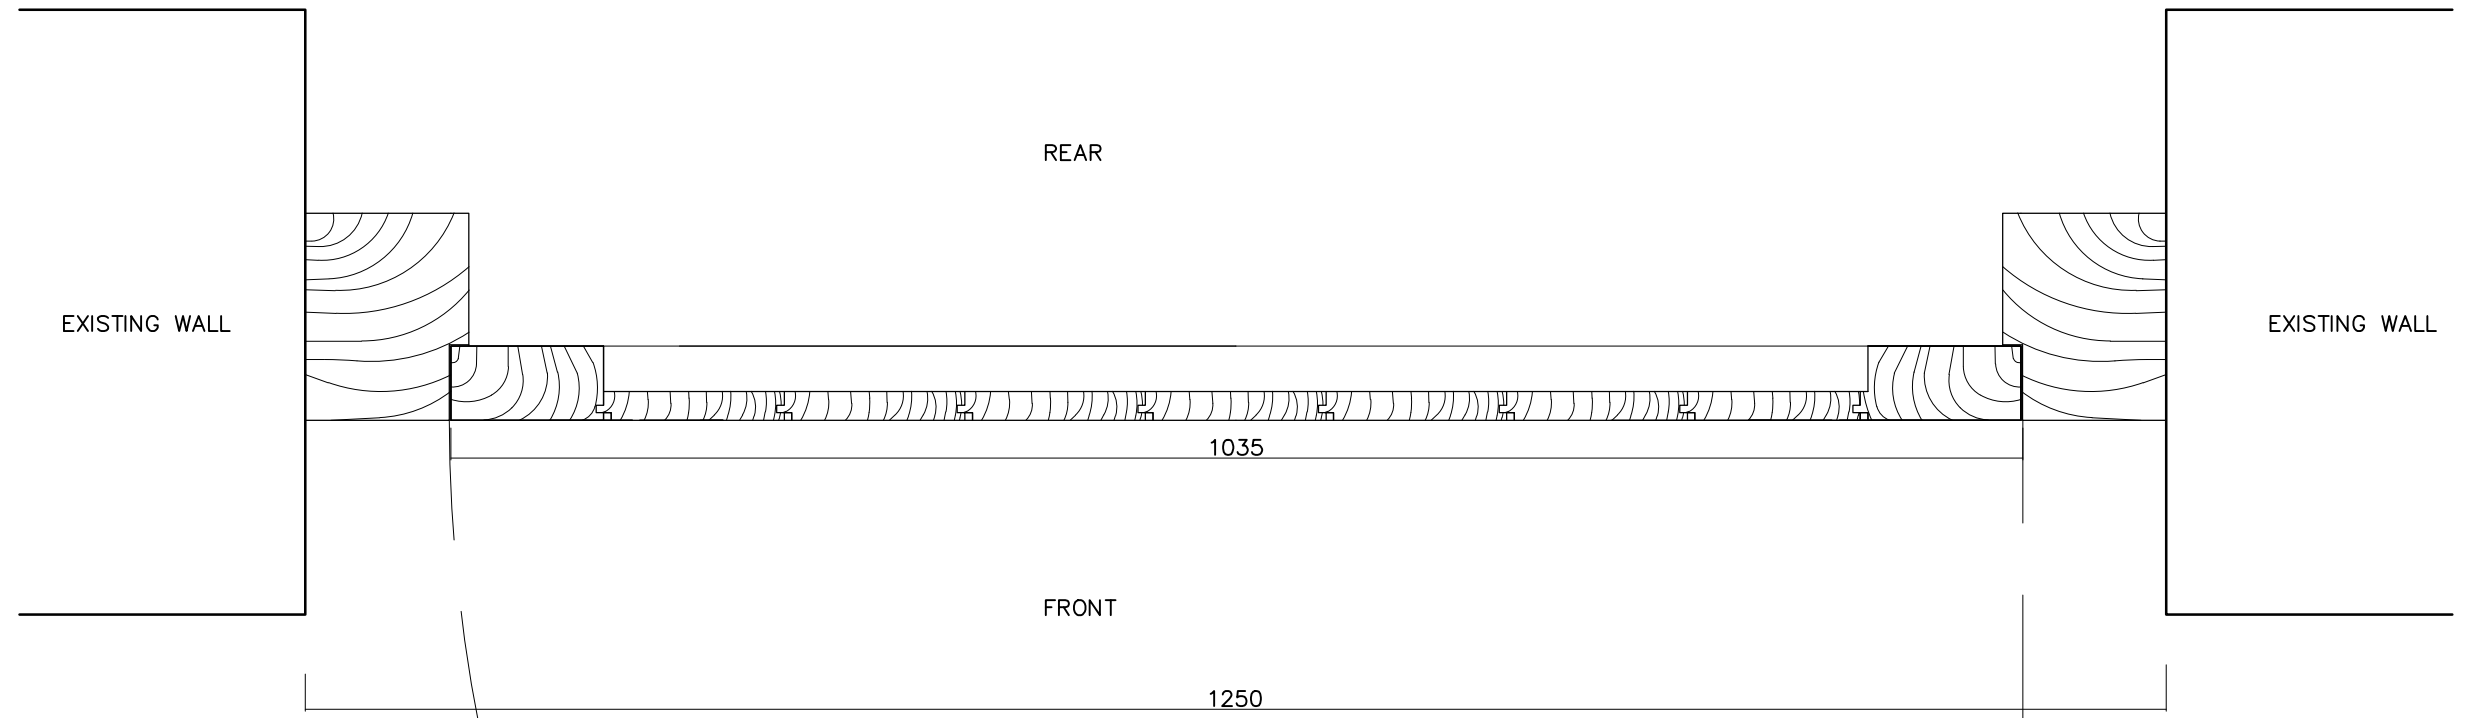


HORIZONTAL SECTION A-A

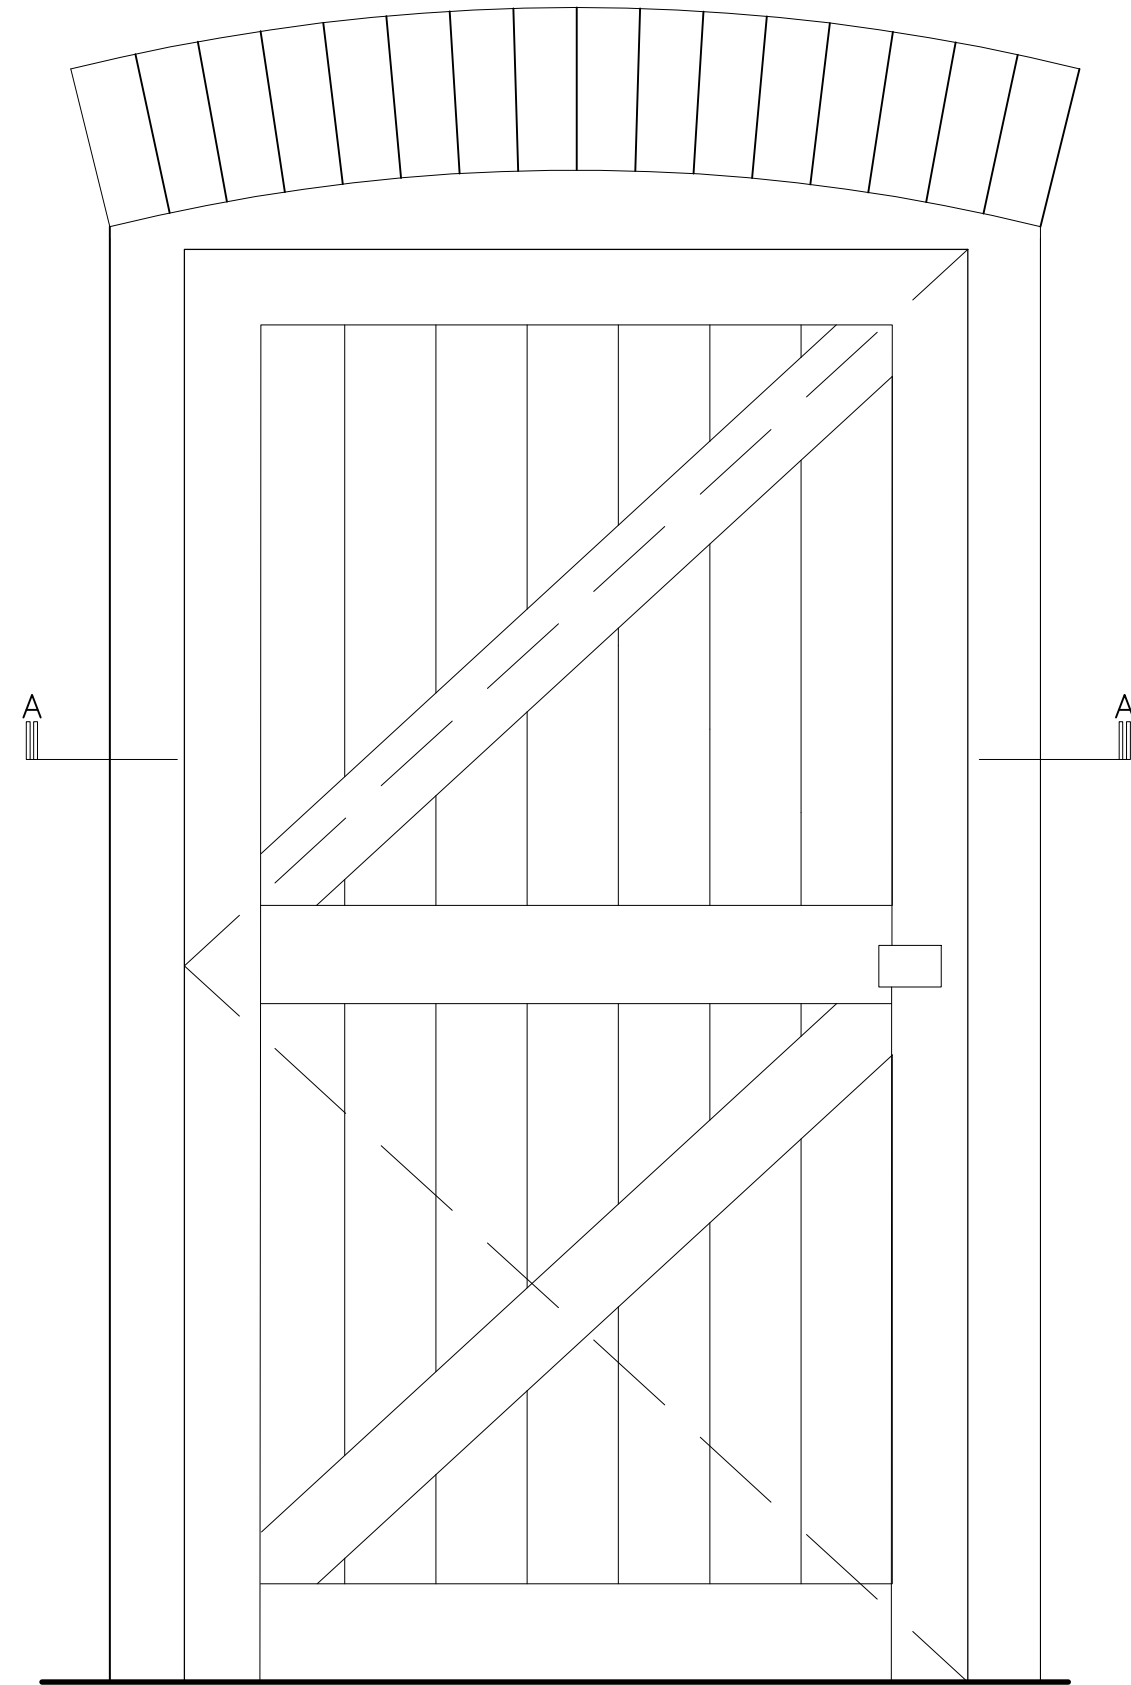


REAR ELEVATION

0m .1m .2m .3m .4m .5m

 

Scale: 1:10

0m 50mm 100mm 150mm 200mm 250mm

 

Scale 1:5

Client:

Name _____

Job Title: _____

Northaw House, Walled Garden

Drawing Title: _____

South Wall - Proposed Door Details

Scale: _____ Drawn By: _____ Date: _____

1:10

1:2 A2 LA Feb 2024

Job Number: _____ Drawing Number: _____ Status: _____

6717 04 Construction



Chartered Architects & Chartered Building Surveyors
 Unit 12 Park Farm, Fornham St Genevieve, Bury St Edmunds, IP28 6TS
 01284 760421 info@whitworth.co.uk www.whitworth.co.uk

NOTE:
 Do not scale from this drawing except for the purposes of planning. Confirm all dimensions on site. Refer any discrepancies to the Architect before work is put in hand. Read this drawing in conjunction with the relevant sections of the specification, schedule of works and other drawings.

This drawing is copyright of whitworth.