

07/350

WELWYN HATFIELD COUNCIL
TOWN & COUNTRY PLANNING ACT 1990
PLAN REFERRED TO IN
CONSENT / REFUSAL


DATED: 19 NOV 2003

CARDEN & GODFREY
Architects

Carden & Godfrey Limited
9 Broad Court, Long Acre
London WC2N 5PY
Telephone 020 7240 0444
Facsimile 020 7836 2244

ASTWICK MANOR, HATFIELD HERTS
PROPOSED CONVERSION OF EXISTING BLDGS
CAR PARK TO WEST OF HANGAR
C1:200 22 APR 2003
4274/62

Hobs Reprographics London 58

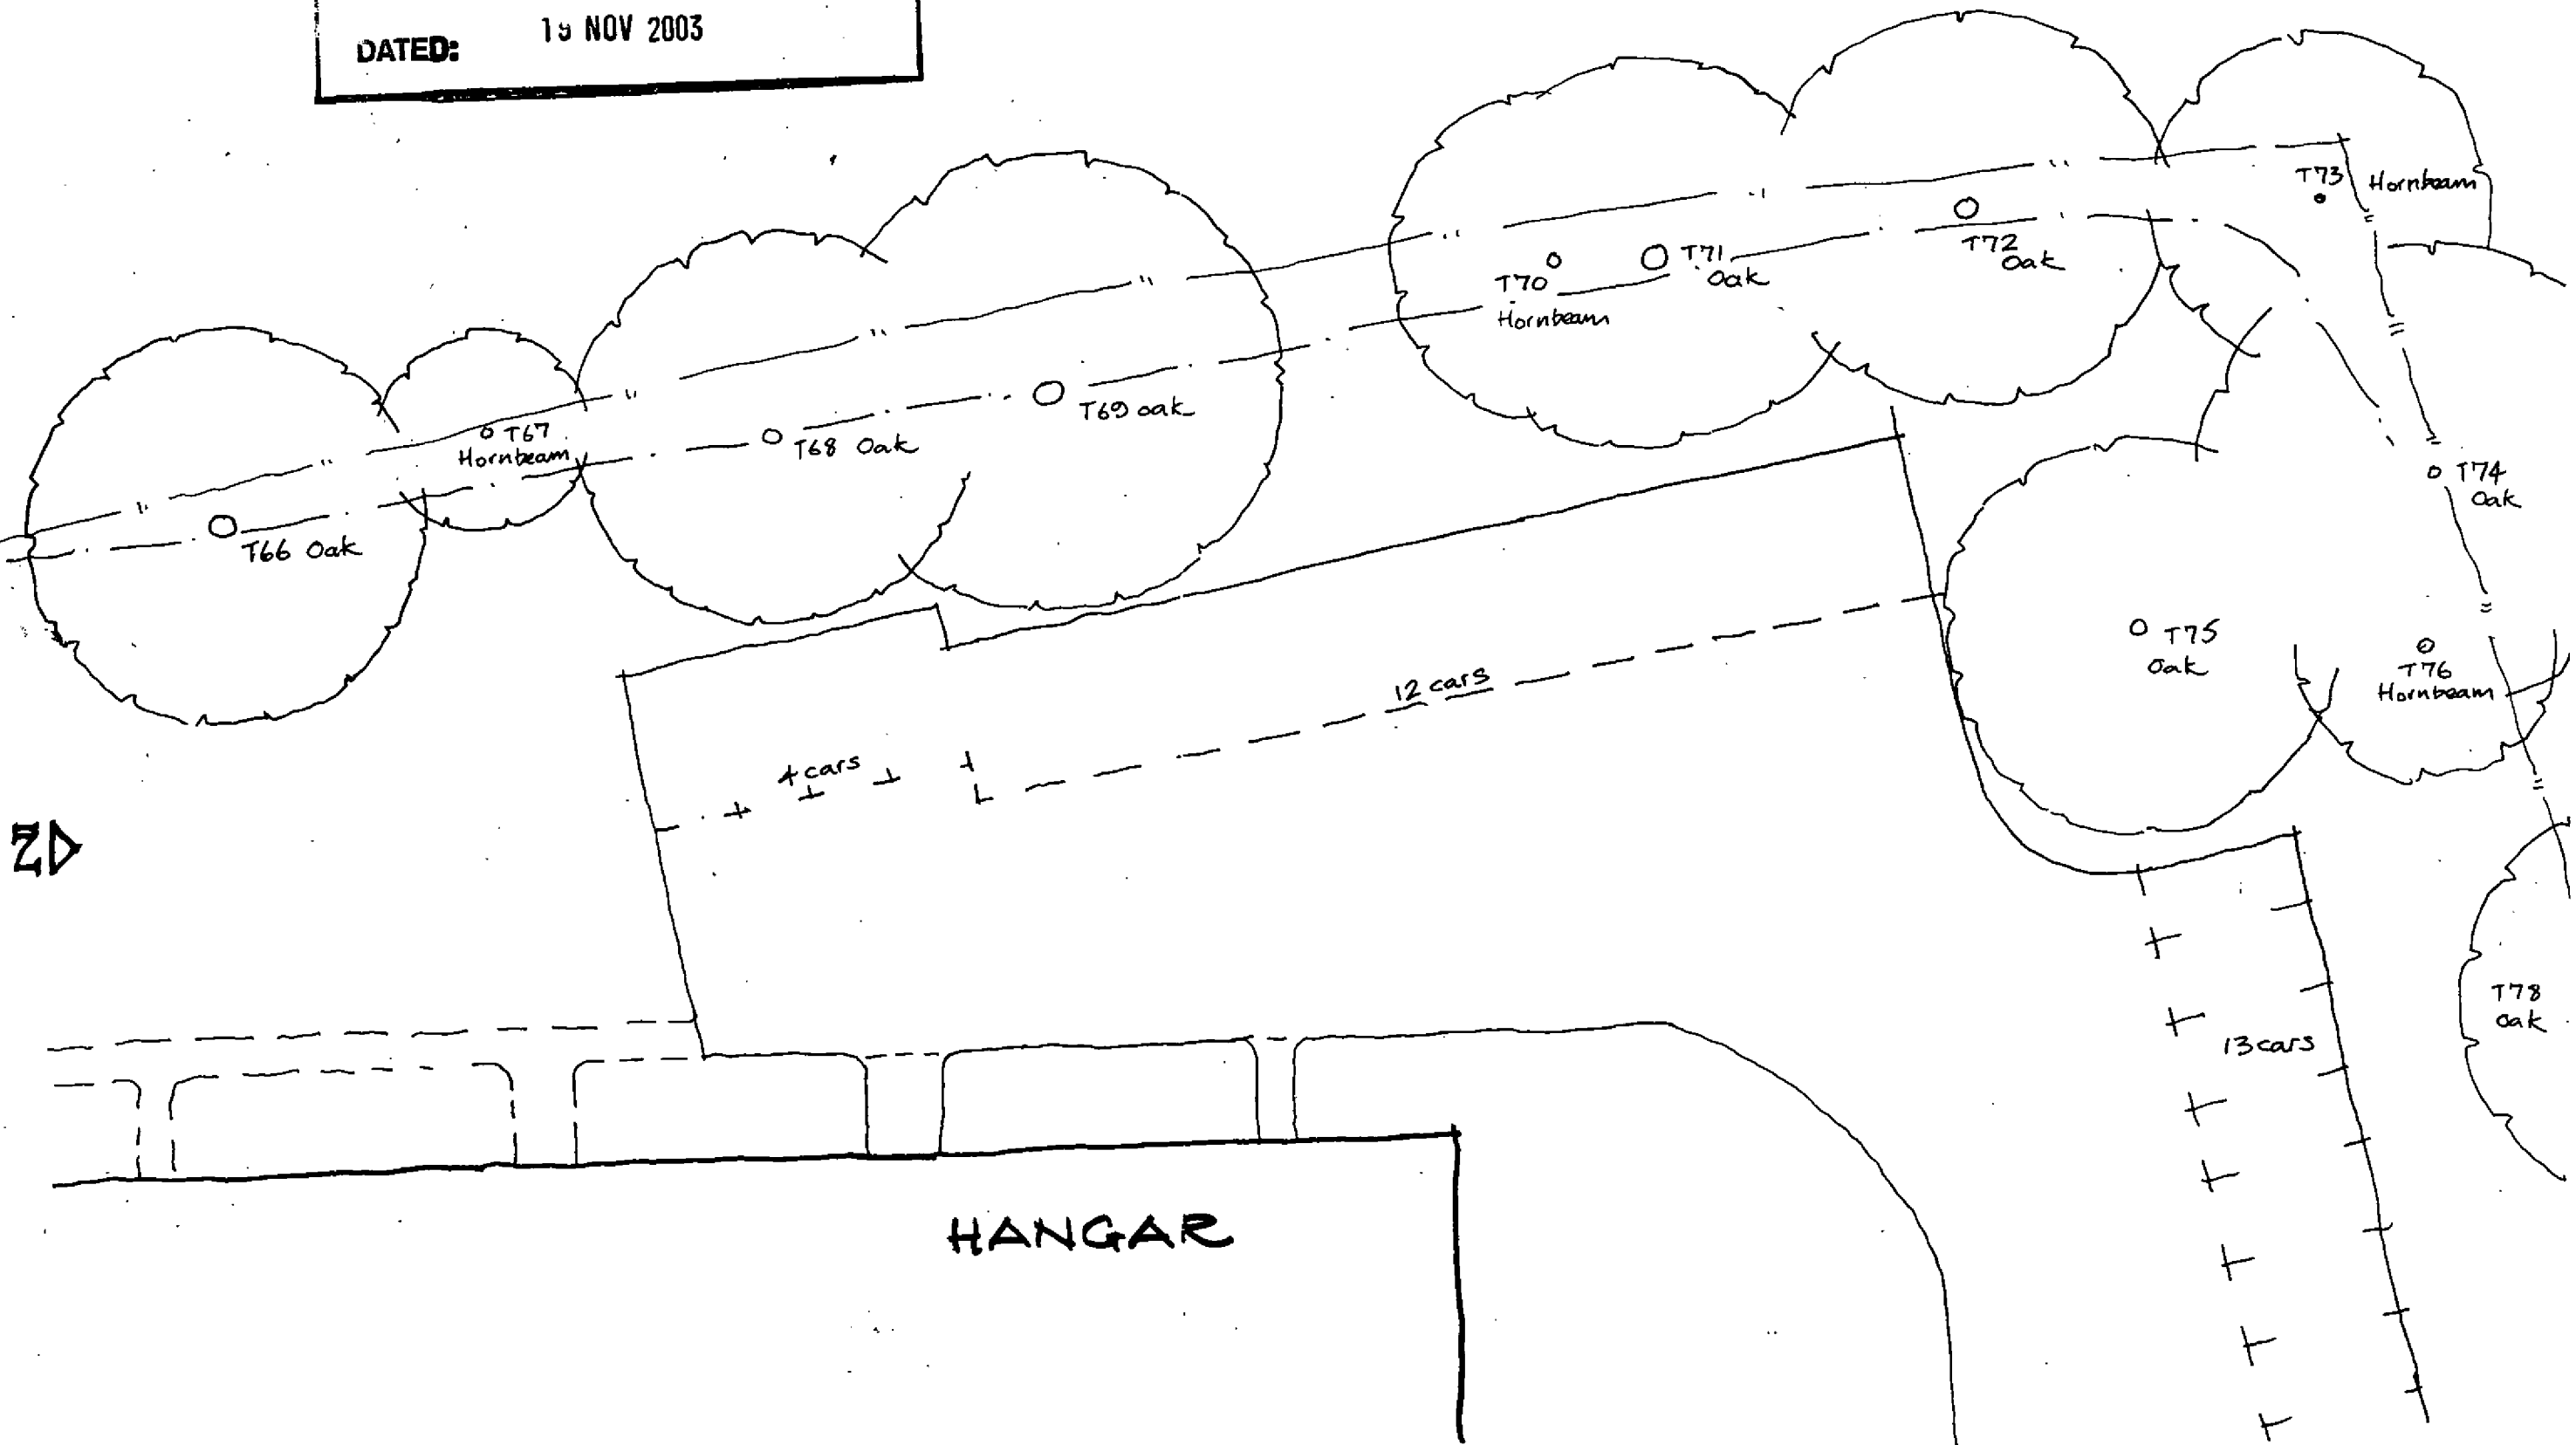

02/280

HANGAR


WILTON HATFIELD COUNCIL
TOWN & COUNTRY PLANNING ACT 1990
PLAN REFERRED TO IN
CONSENT / REFUSAL
DATED: 19 NOV 2003


CARDEN & GODFREY
Architects

Carden & Godfrey Limited
9 Broad Court, Long Acre
London WC2B 5PY
Telephone 020 7240 0444
Facsimile 020 7836 2244


ASTWICK MANOR, HATFIELD, HERTS
PROPOSED CONVERSION OF EXISTING BLDGS
PLAN OF CAR PARK TO SOUTH OF HOSTEL BLOCK
11/200 22 Apr 2003
4274/61

Hobs Reprographics London SE8

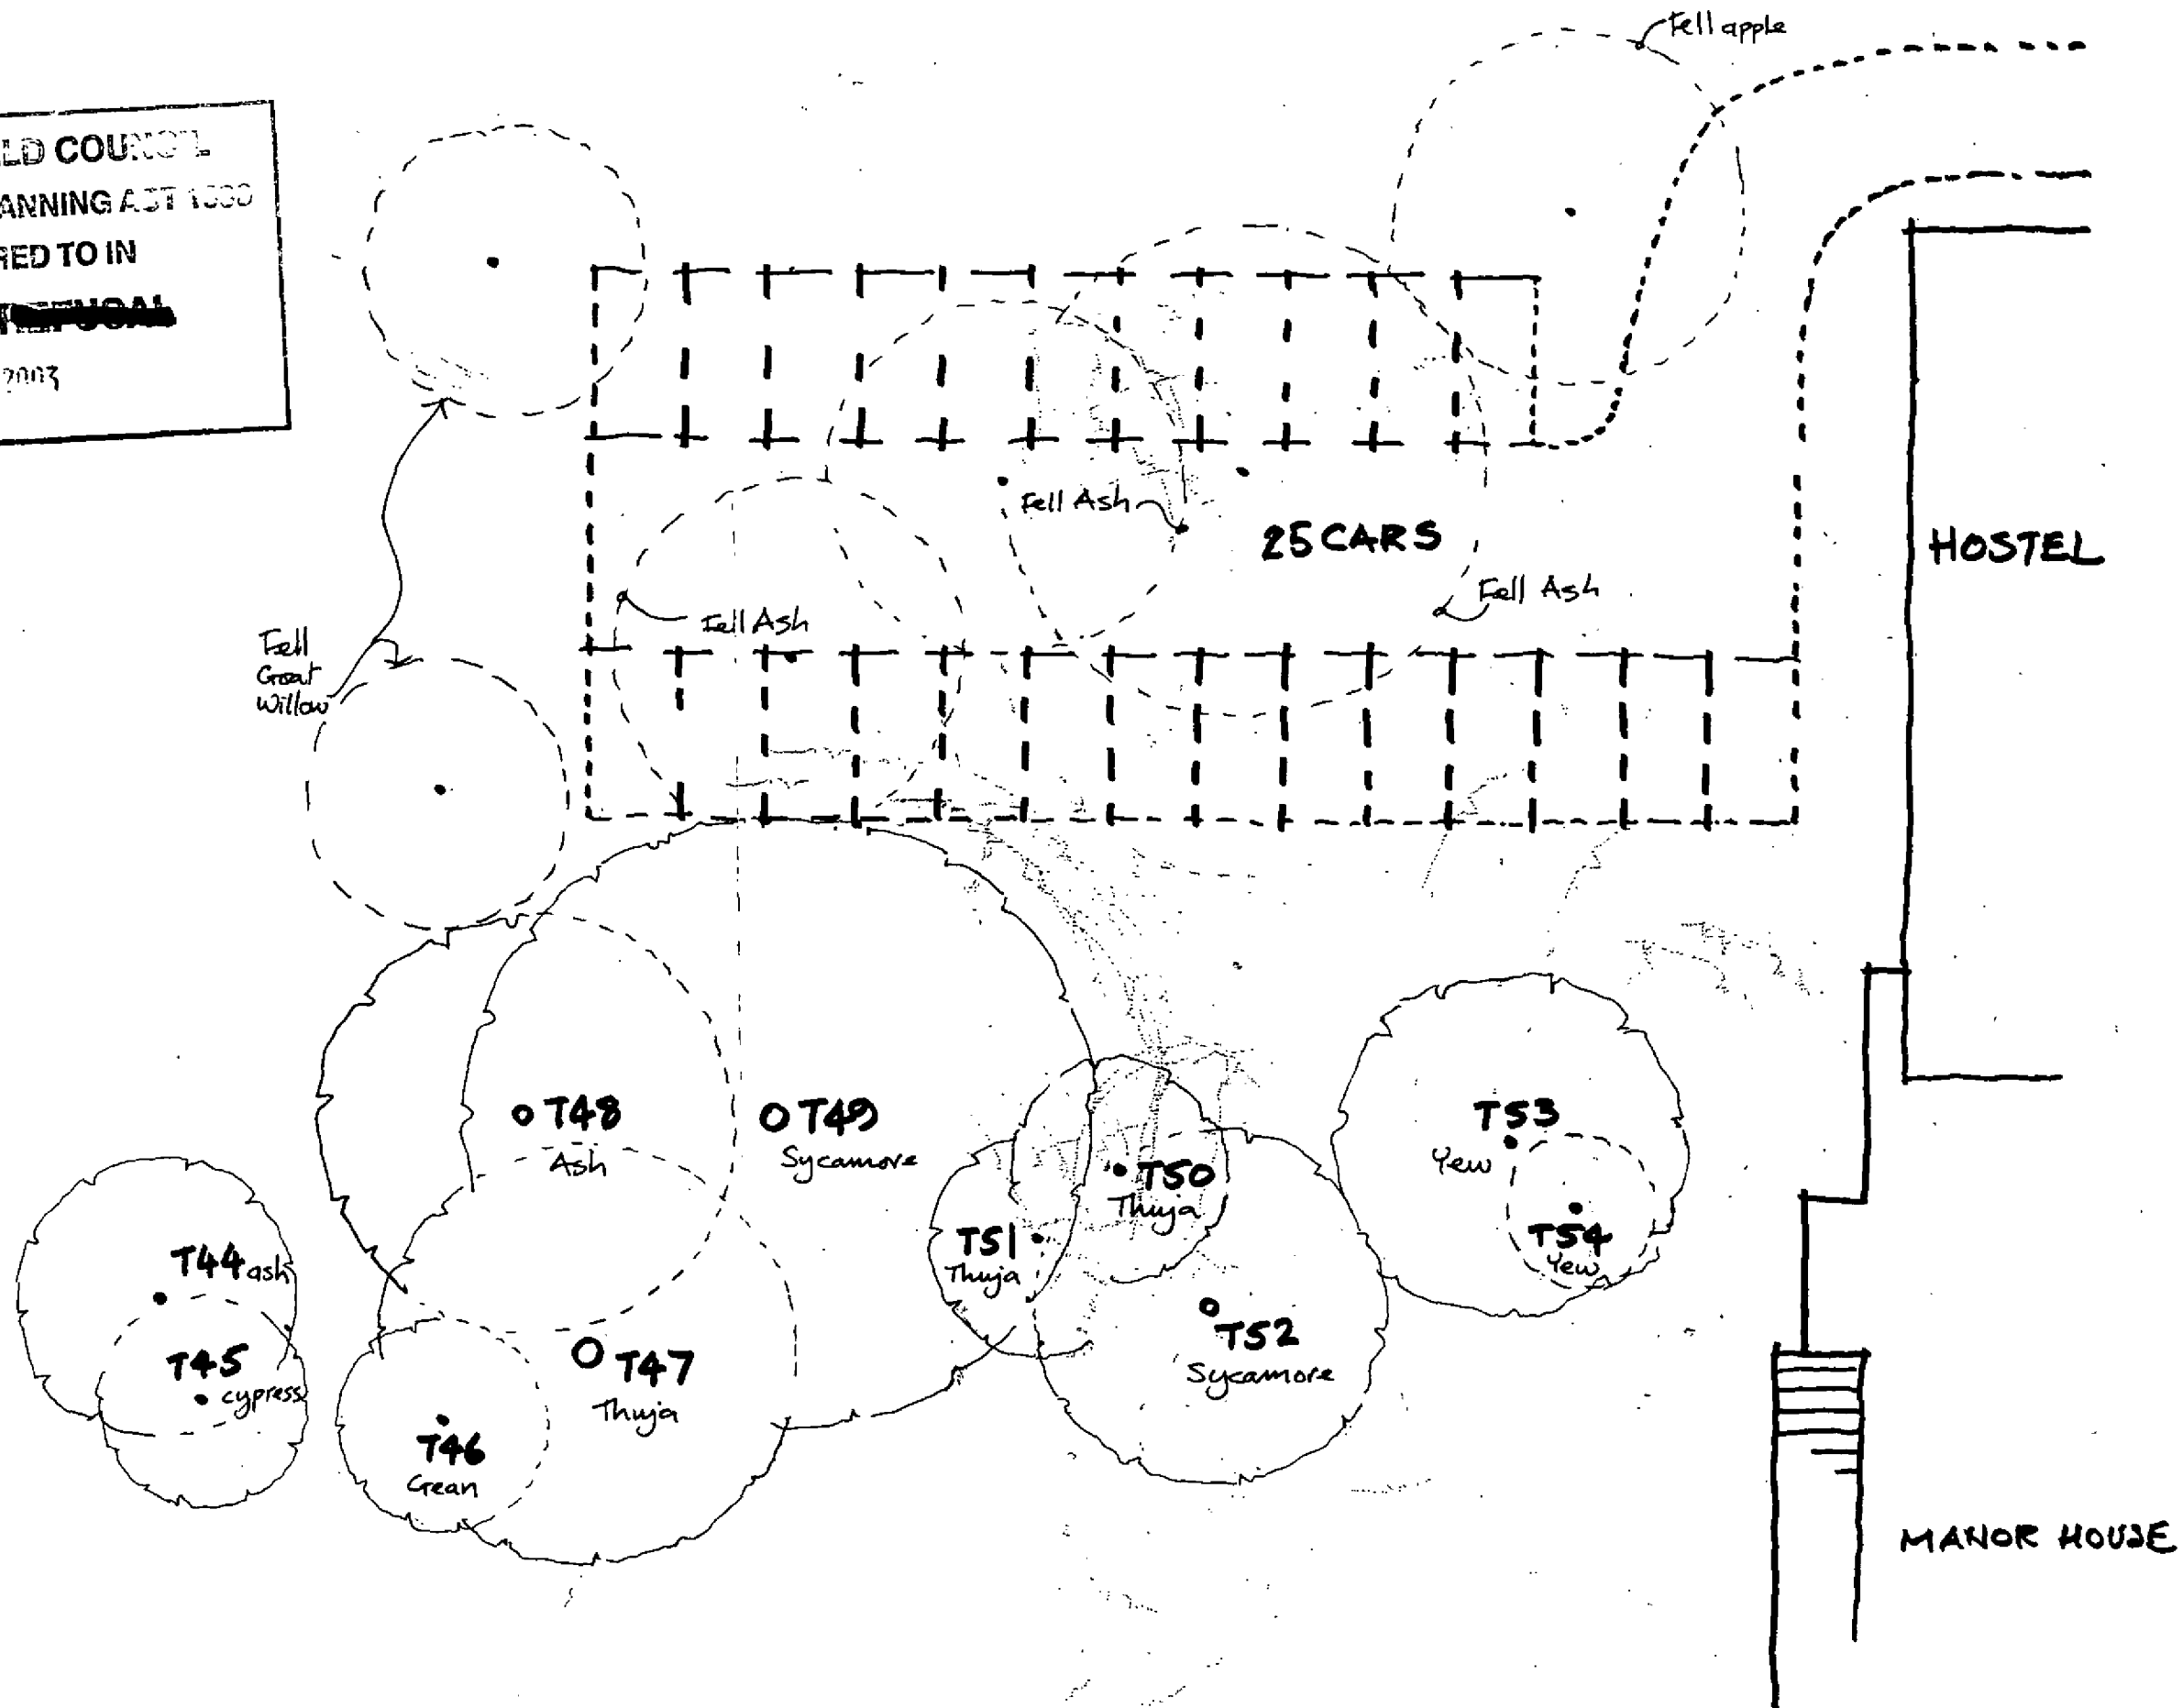


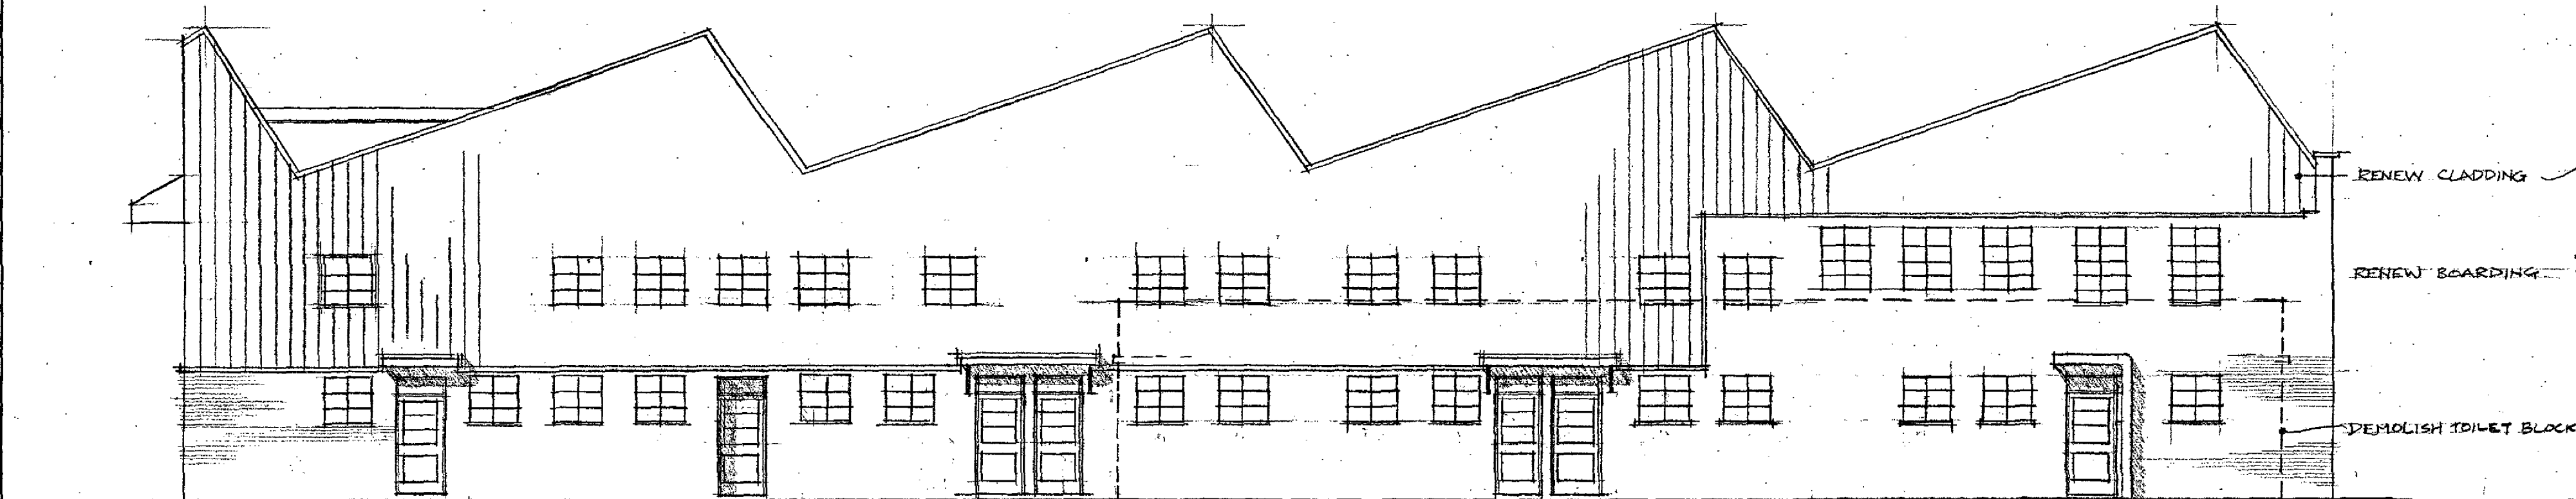


EAST

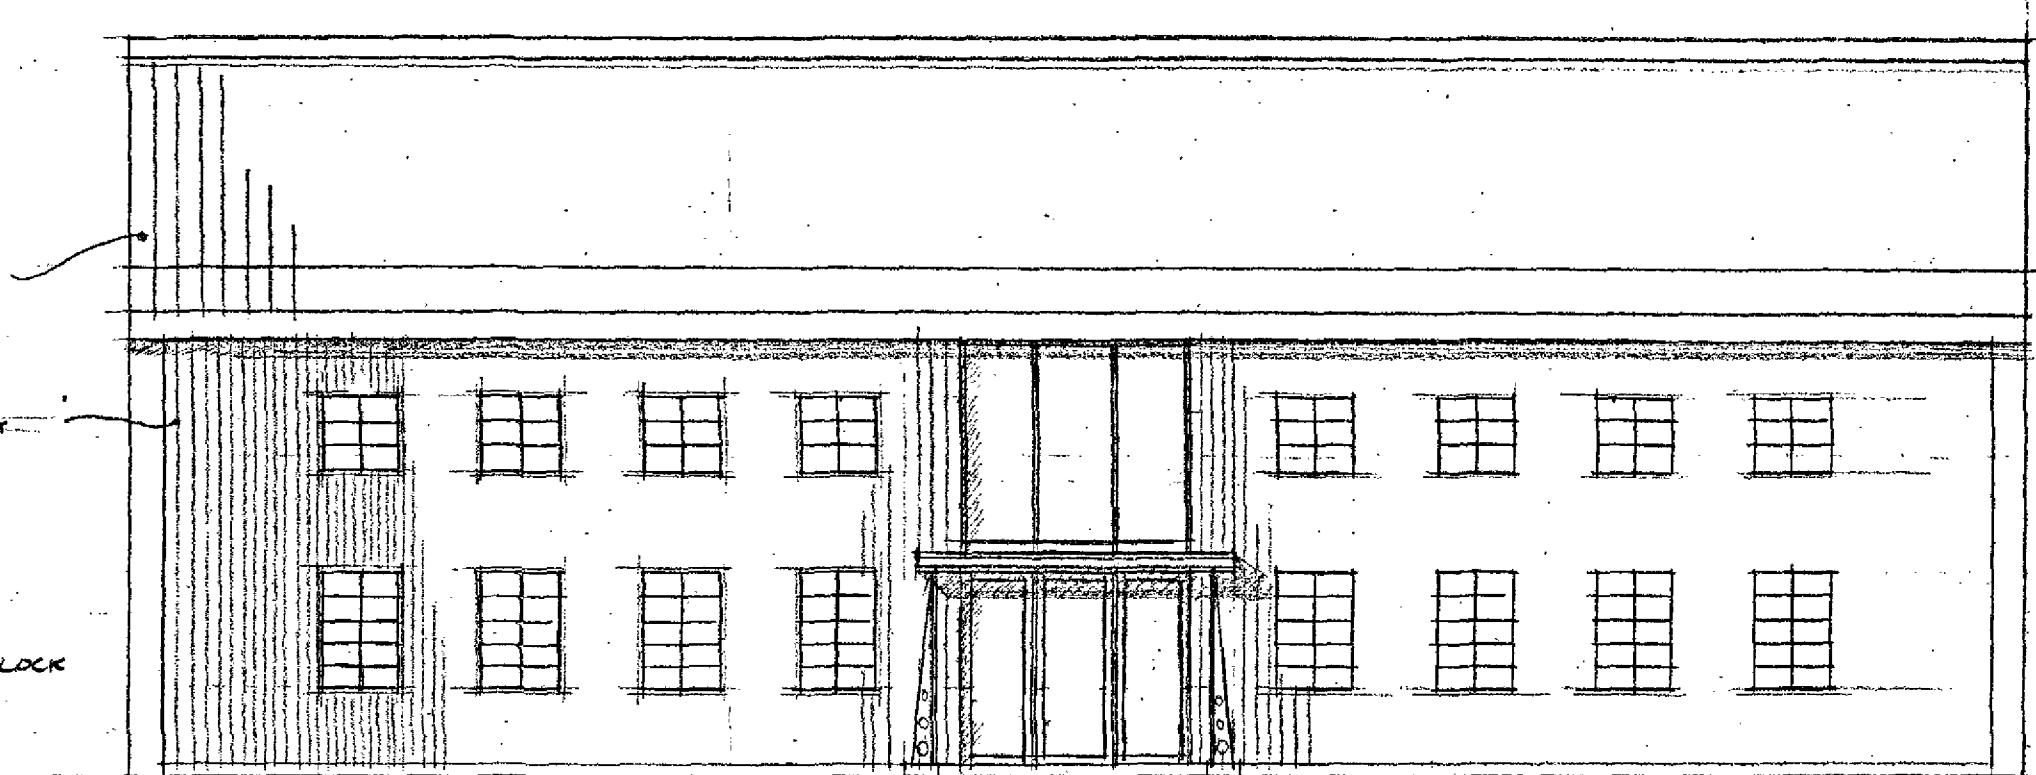


SOUTH

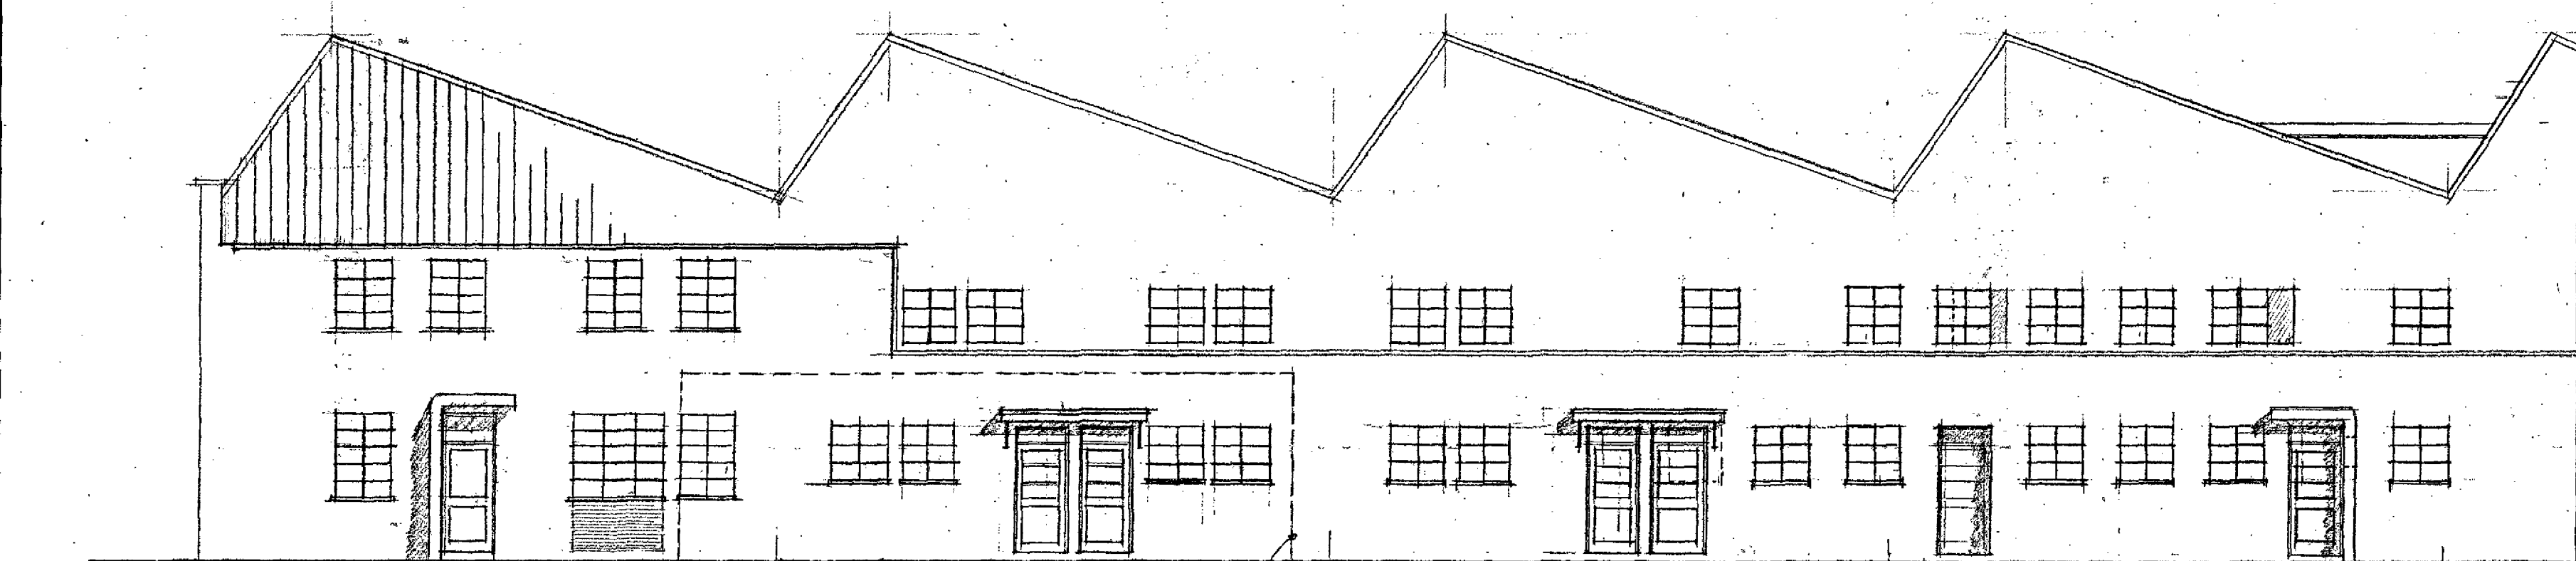

WEST

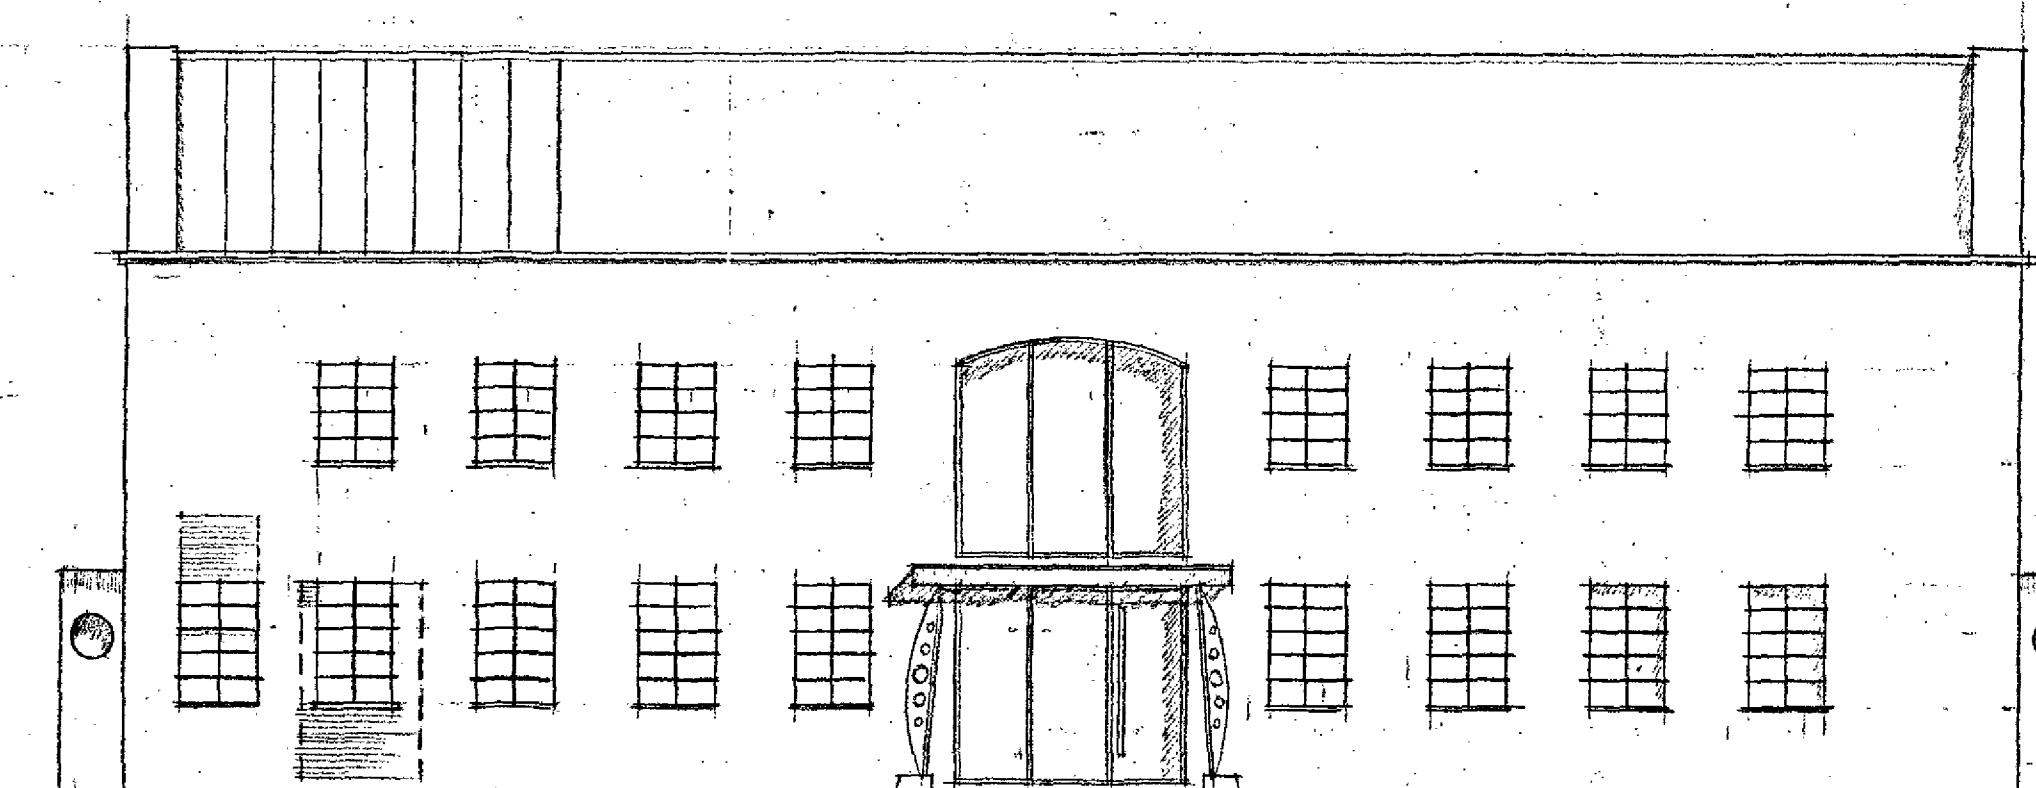

NORTH

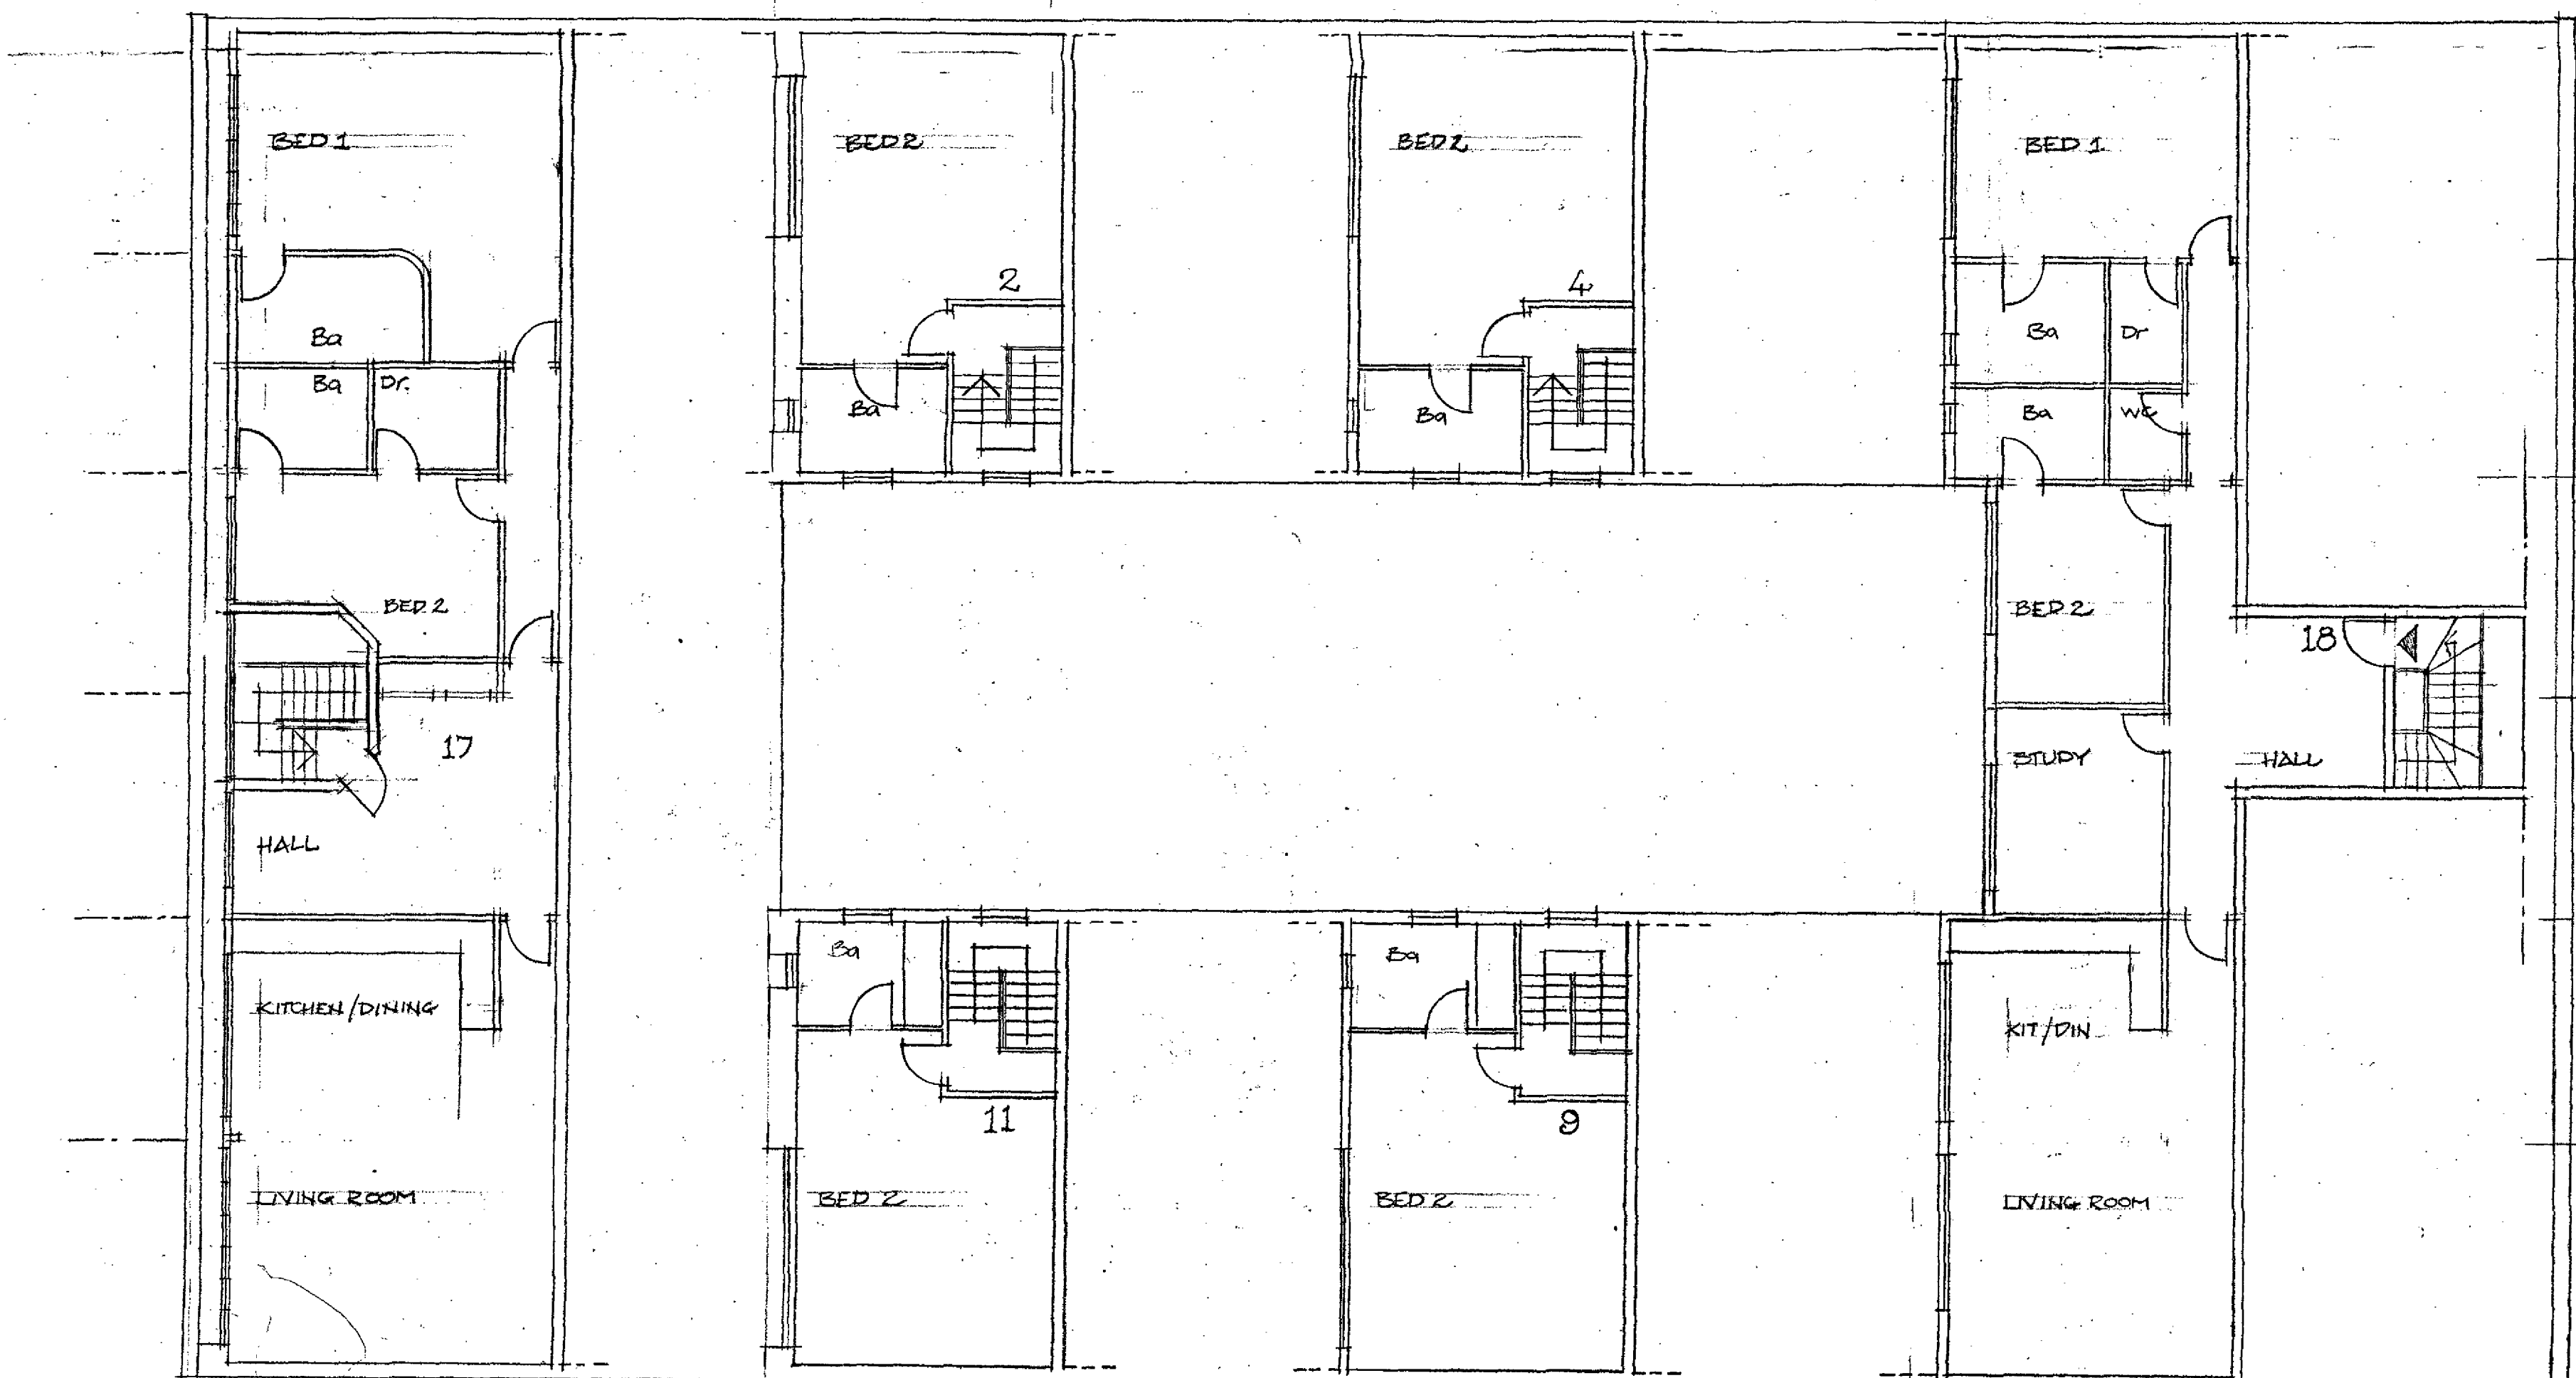

SECOND FLOOR

WENTON HATFIELD COUNCIL
COUNTRYSIDE PLANNING ACT 1950
PLAN REFERRED TO IN
CONSENT / GENERAL
DATED: 19 NOV 2003


WENTON HATFIELD COUNCIL
COUNTRYSIDE PLANNING ACT 1950
PLAN REFERRED TO IN
- 4 MAR 2003
NO. 03/380/FP

ASTWICK MANOR
COOPERS GREEN LANE
HATFIELD HERTS
CONVERSION OF EXISTING BUILDINGS FOR
RESIDENTIAL USE
HANGAR: PROPOSED ELEVATIONS
& 2ND FLOOR PLAN

CARDEN & GODFREY
Architects

Scale	Date	Drawn	No.	Rev.
1:100	FEB 2003	ID	4274/59	

Carden & Godfrey Limited
9 Broad Court
Long Acre
London WC2N 3PY
Telephone: 020 7560 6444
Facsimile: 020 7566 2244

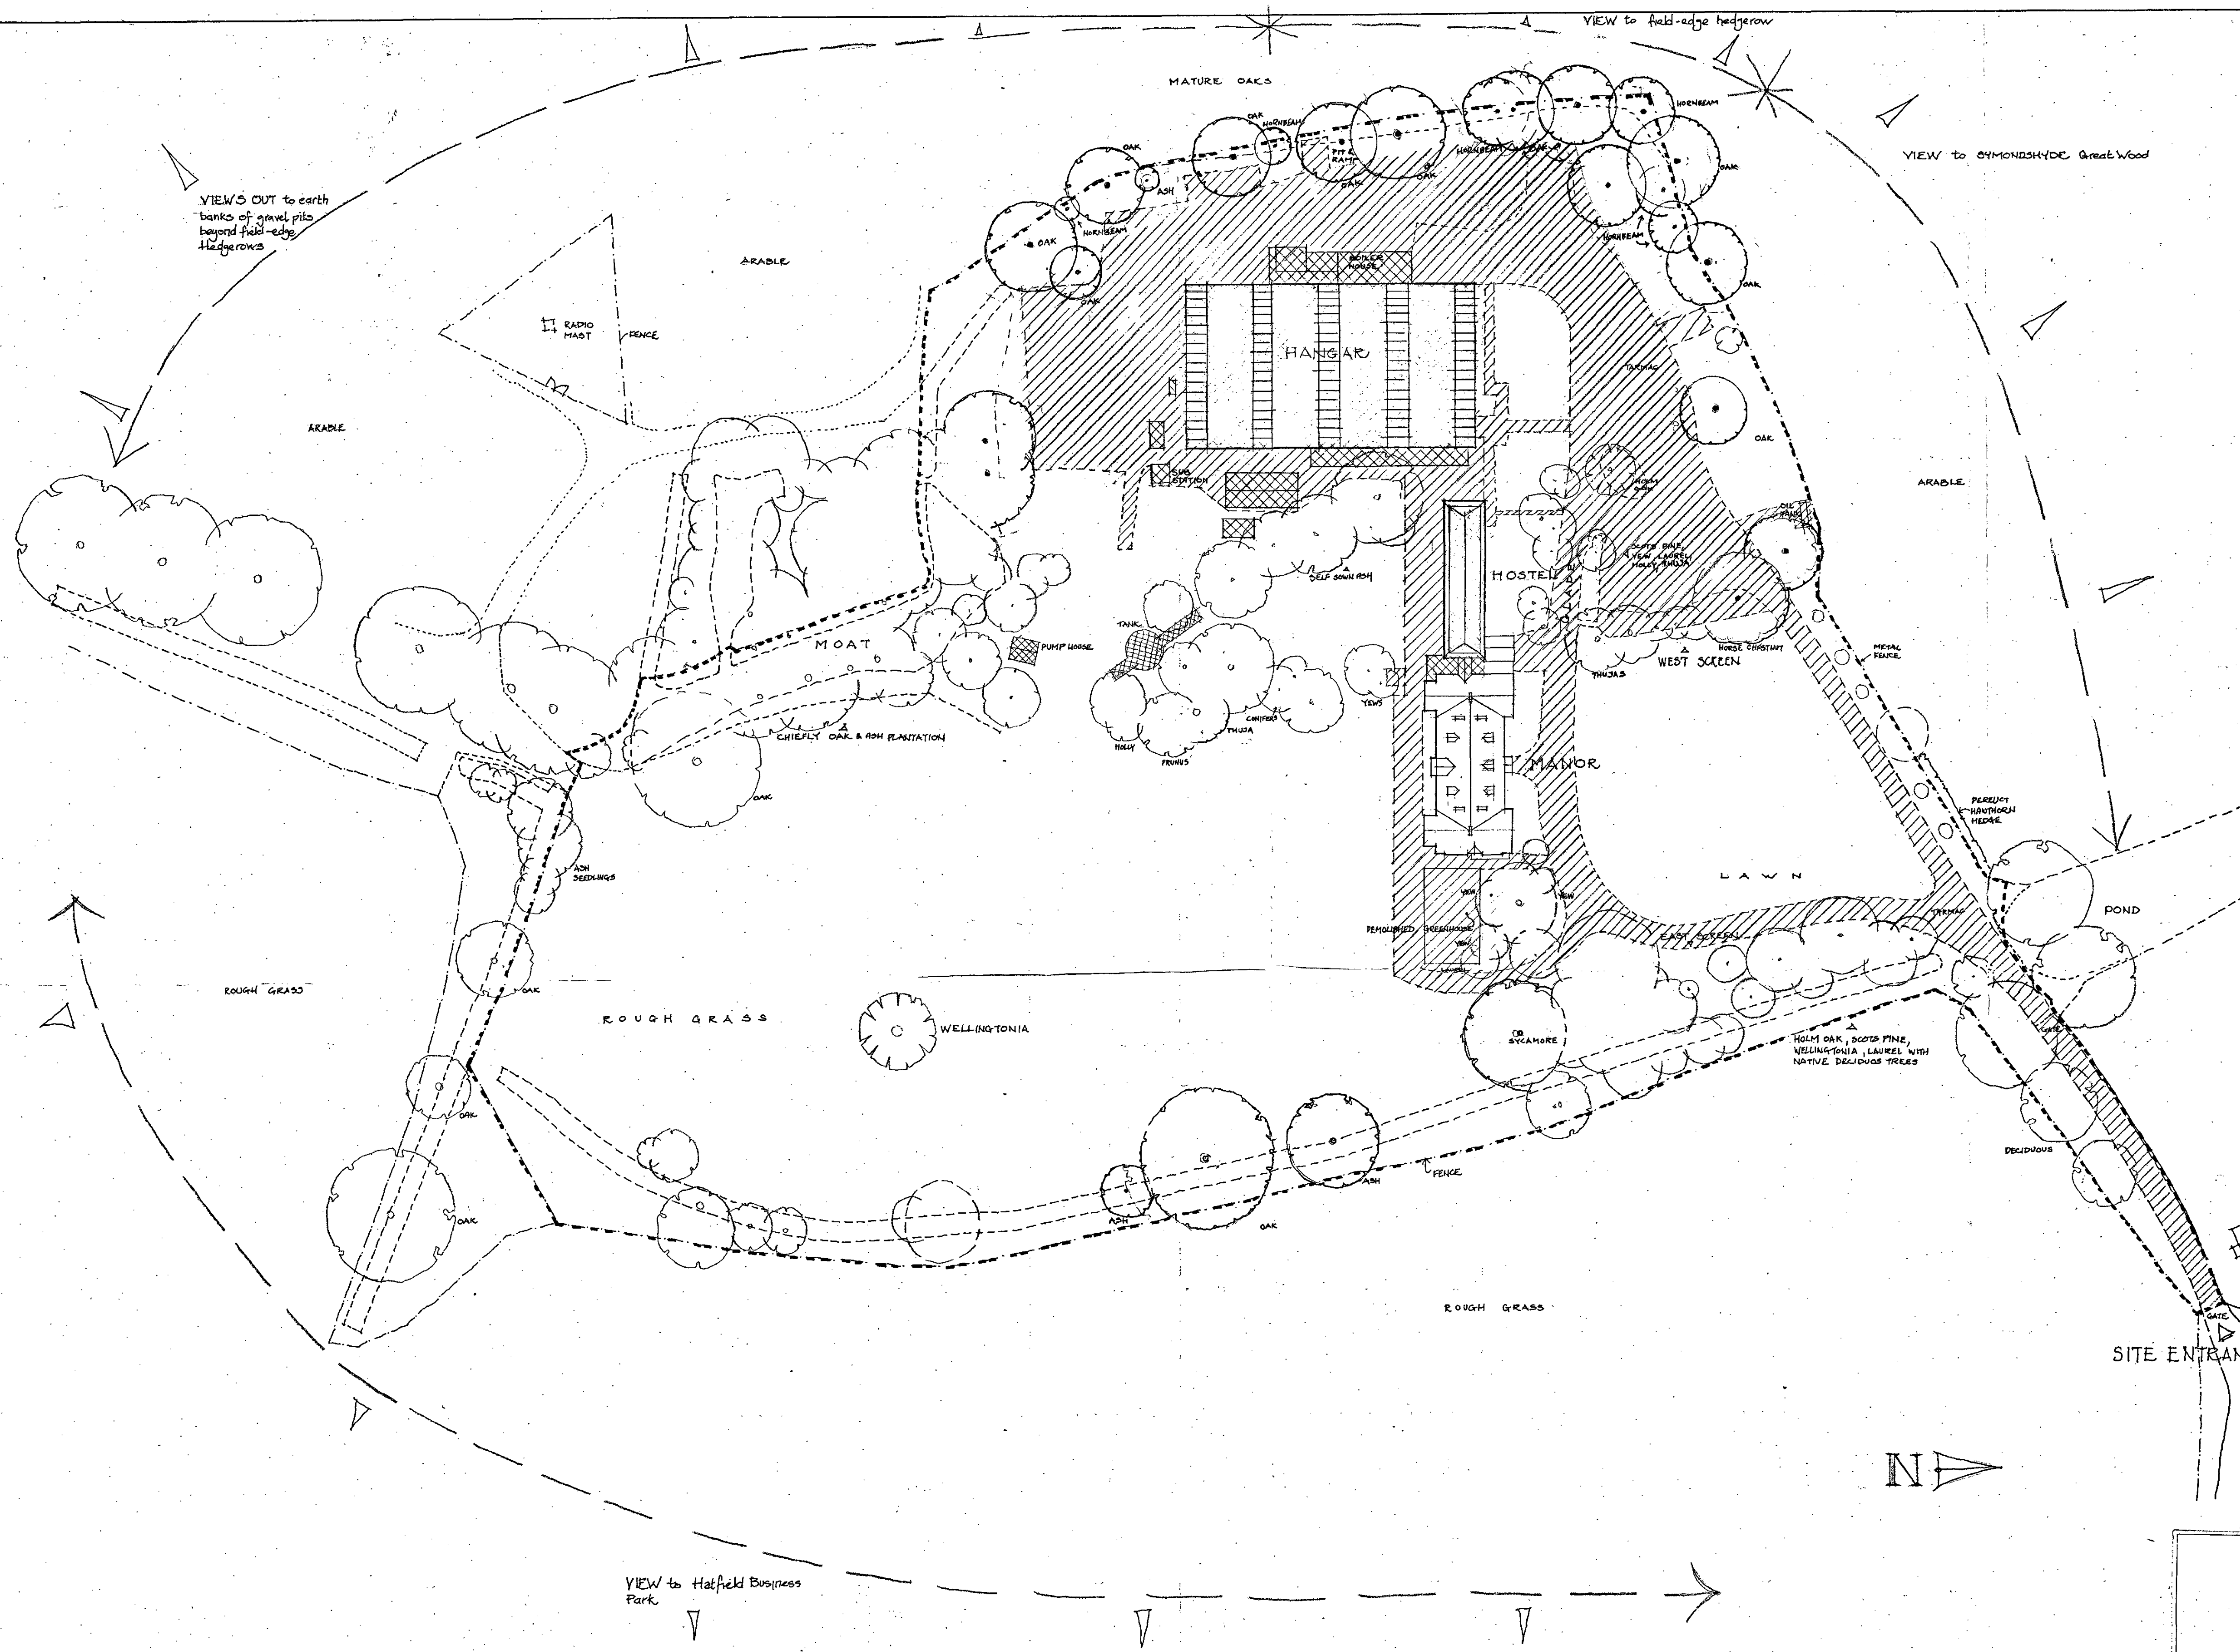

- SCHEDULE of AREAS:**
- FOOTPRINT of EXTG BUILDINGS EXCLUDING MANOR 16,000sq
 - AREA of HARD STANDING INCLUDING BUILDINGS: EXISTING 77,500sq
- KEY TO HATCHING**
- AREAS OF HARD STANDING
 - BUILDINGS OR STRUCTURES TO BE DEMOLISHED
 - SITE BOUNDARY

WELLINGTON FIELD COUNCIL
TOWN & COUNTRY PLANNING ACT 1990
REFERRED TO IN
CONSENT /
DATED: 19 NOV 2003

S6/03/380/FP
07 63 03
REV 'A' 6 MAR 03 DEMOLISHED BLDGS CORRECTED

ASTWICK MANOR
COOPERS GREEN LANE
HATFIELD, HERTS


PROPOSED REDEVELOPMENT

EXISTING SITE PLAN

CARDEN & GODFREY
Architects

Scale 1:500 Date JULY 2002 Drawn I.D. No. 4274/60 Rev. A

Carden & Godfrey Limited
9 Broad Court
Long Acre
London WC2B 5PY
Telephone: 020 7240 0444
Facsimile: 020 7836 2244

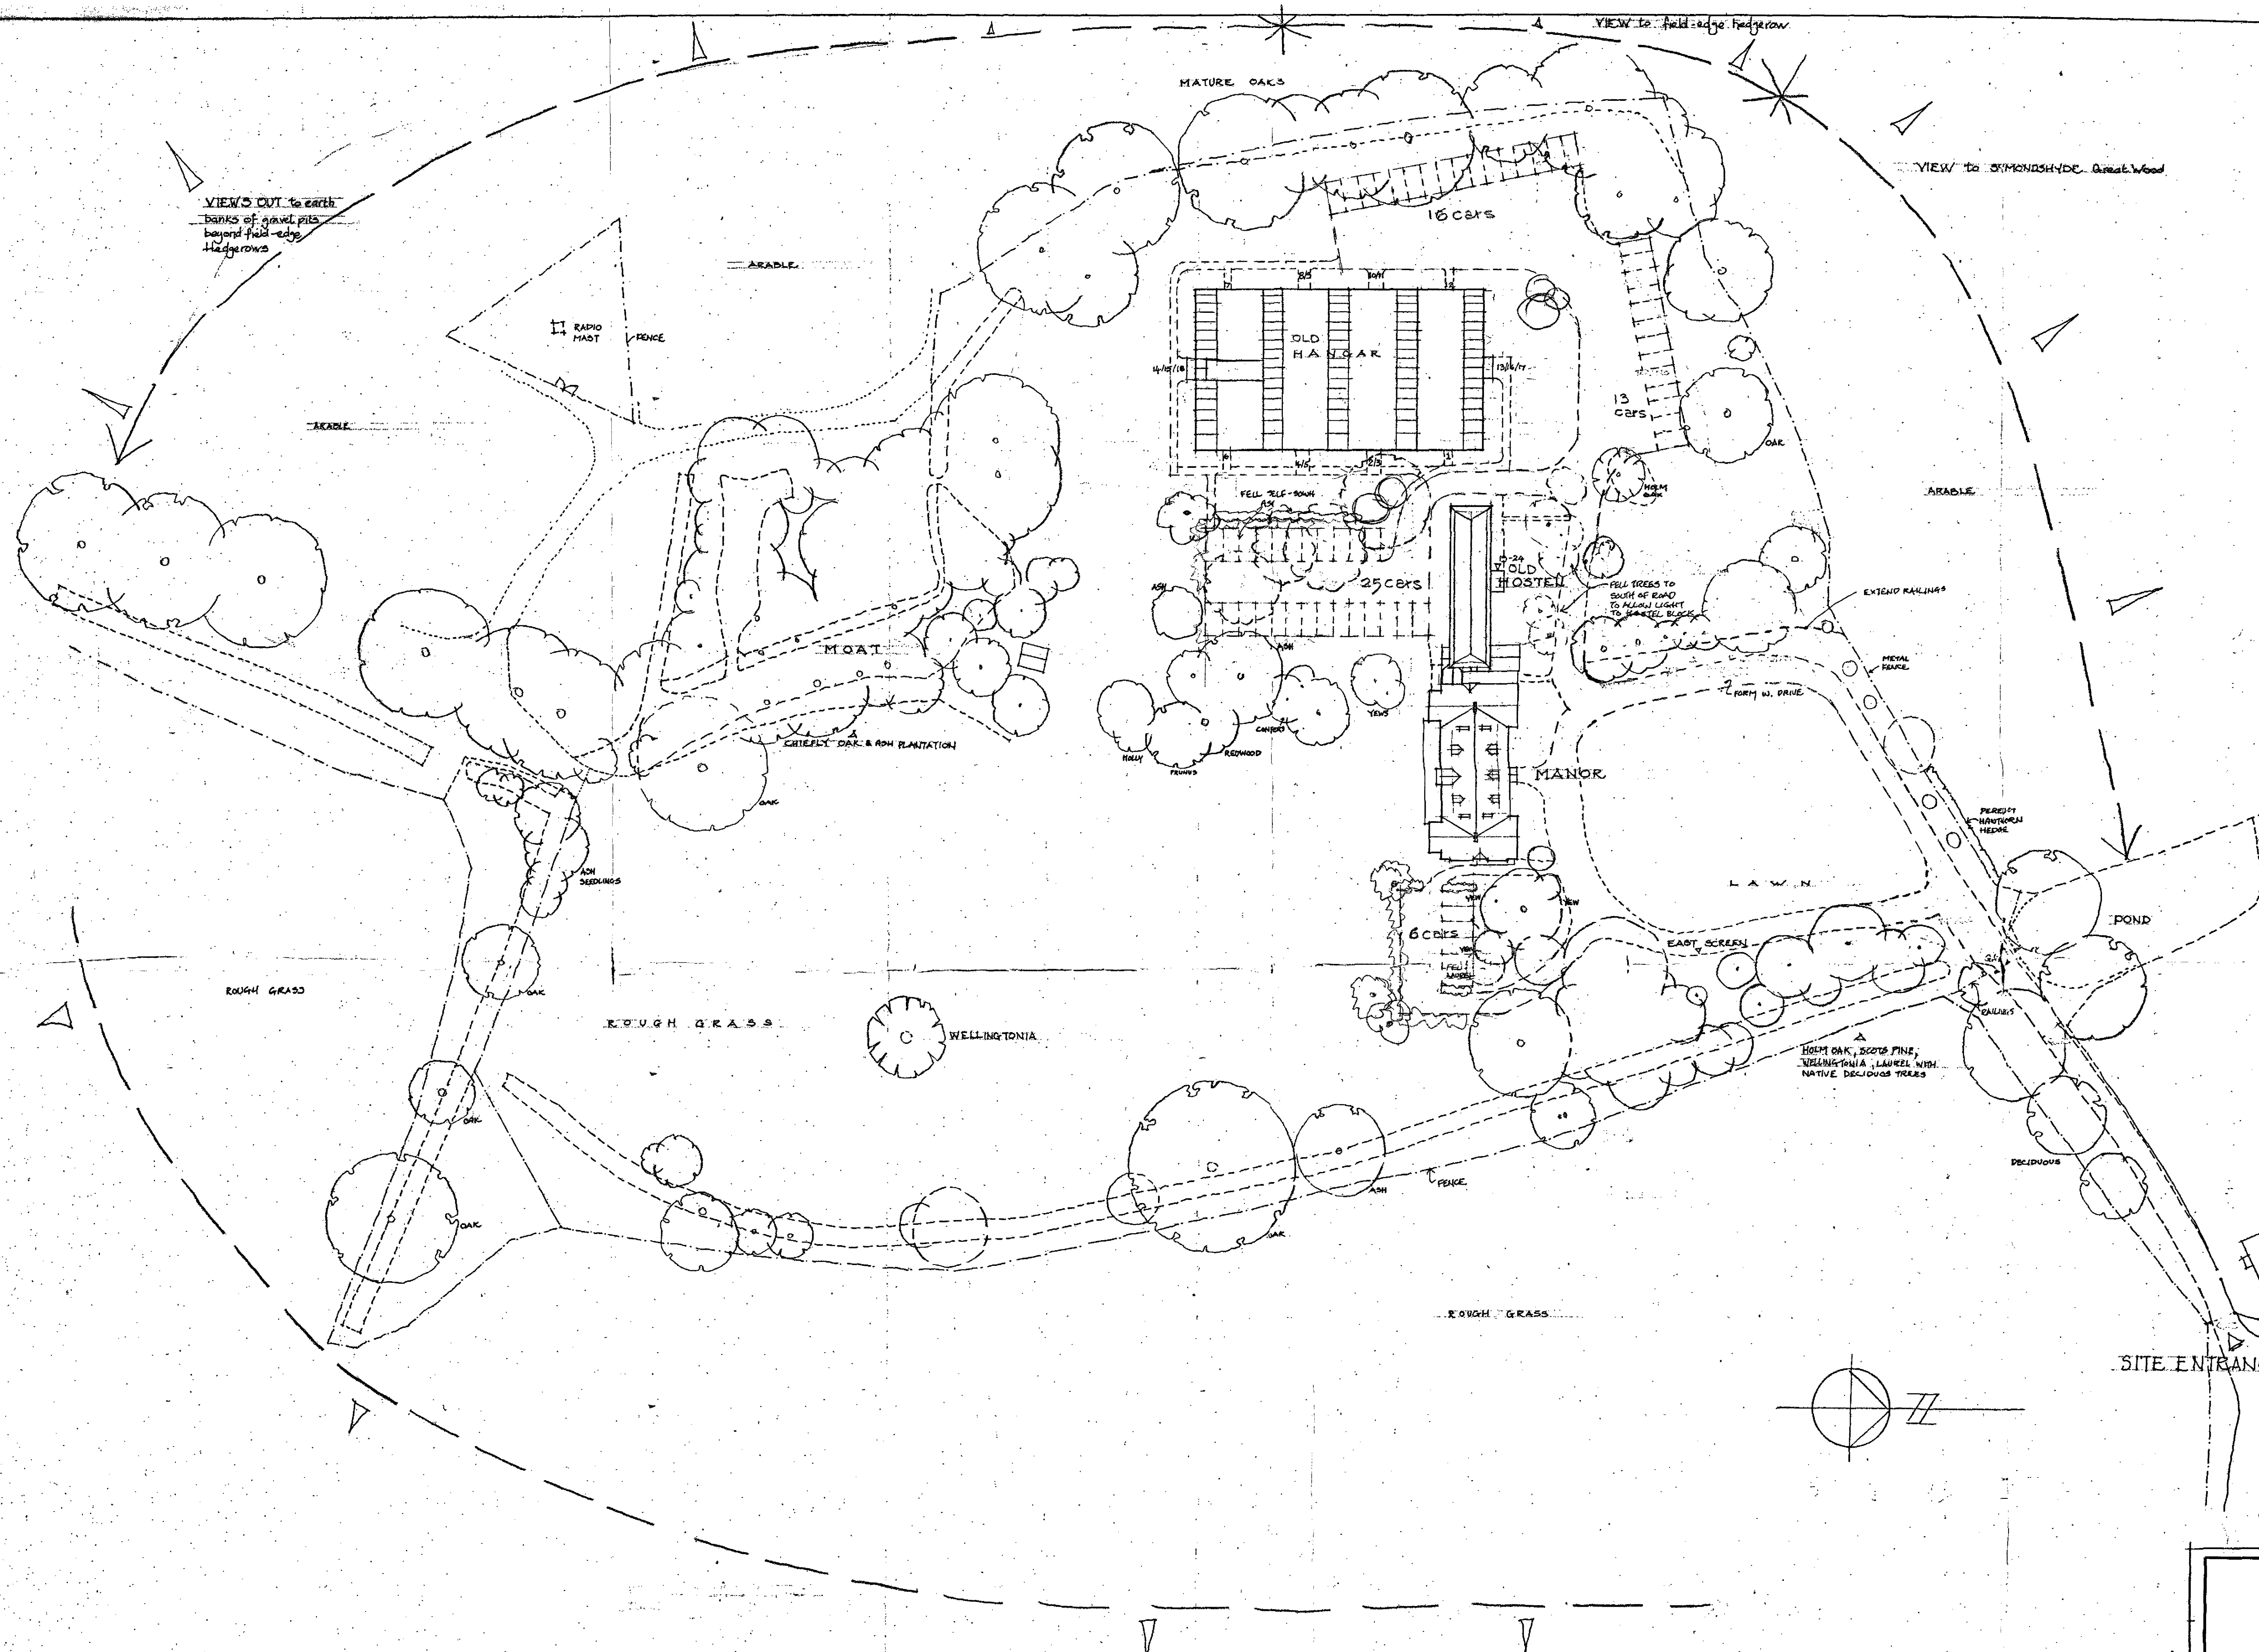

WELWICK COUNCIL
TOWN & COUNTRY PLANNING ACT 1990
PLANNING PERMISSION
CONSENT / ~~REFUSED~~
DATED: 19 NOV 2003


PLANNING
DEPARTMENT
OFFICE COPY
- 4 MAR 2003
SB 03/350/14

**ASTWICK MANOR
COOPERS GREEN LANE
HATFIELD HERTS**
CONVERSION OF EXISTING BUILDINGS FOR
RESIDENTIAL USE
PROPOSED SITE PLAN

CARDEN & GODFREY
Architects

Carden & Godfrey Limited
9 Broad Court
Long Acre
London WC2N 3PY
Telephone: 020 7240 0444
Facsimile: 020 7836 2244


Scale	Date	Drawn	No.	Rev.
1:500	FEB 2003	ID	4274/52	

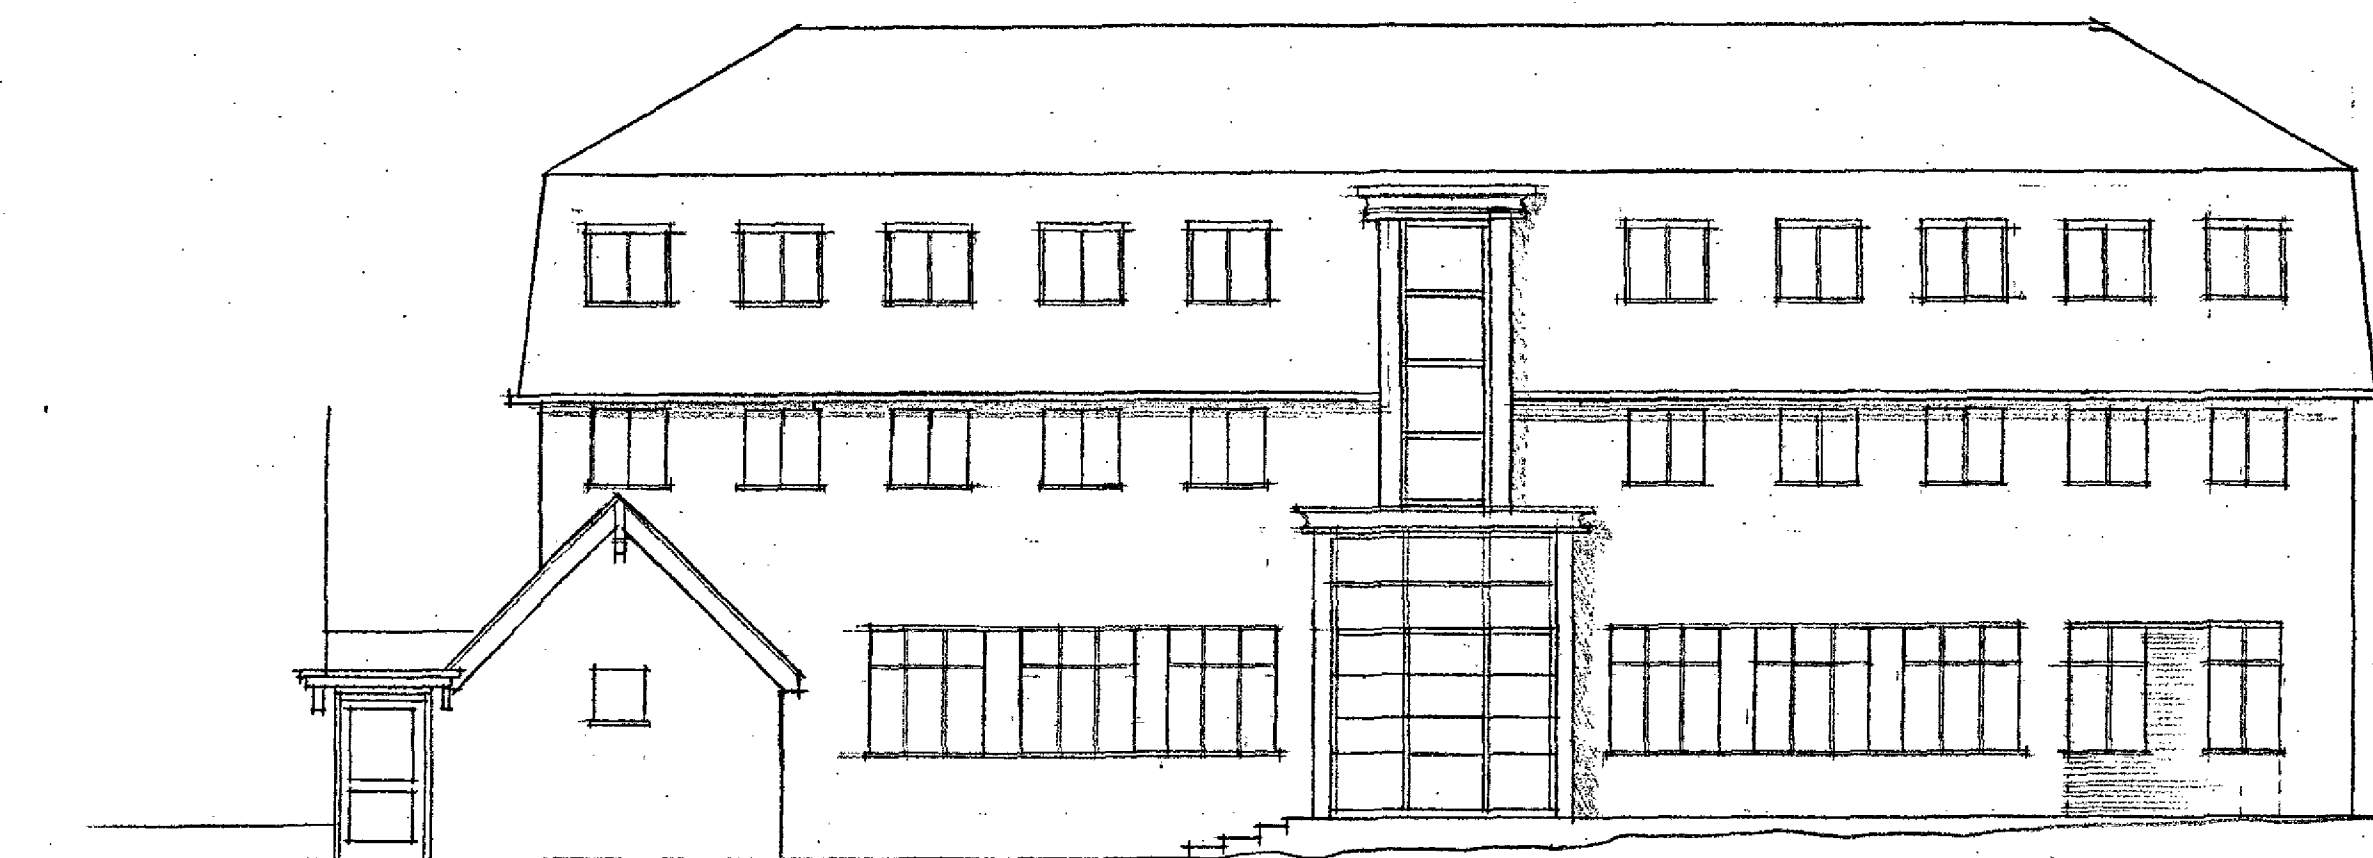


NORTH ELEVATION




SOUTH ELEVATION

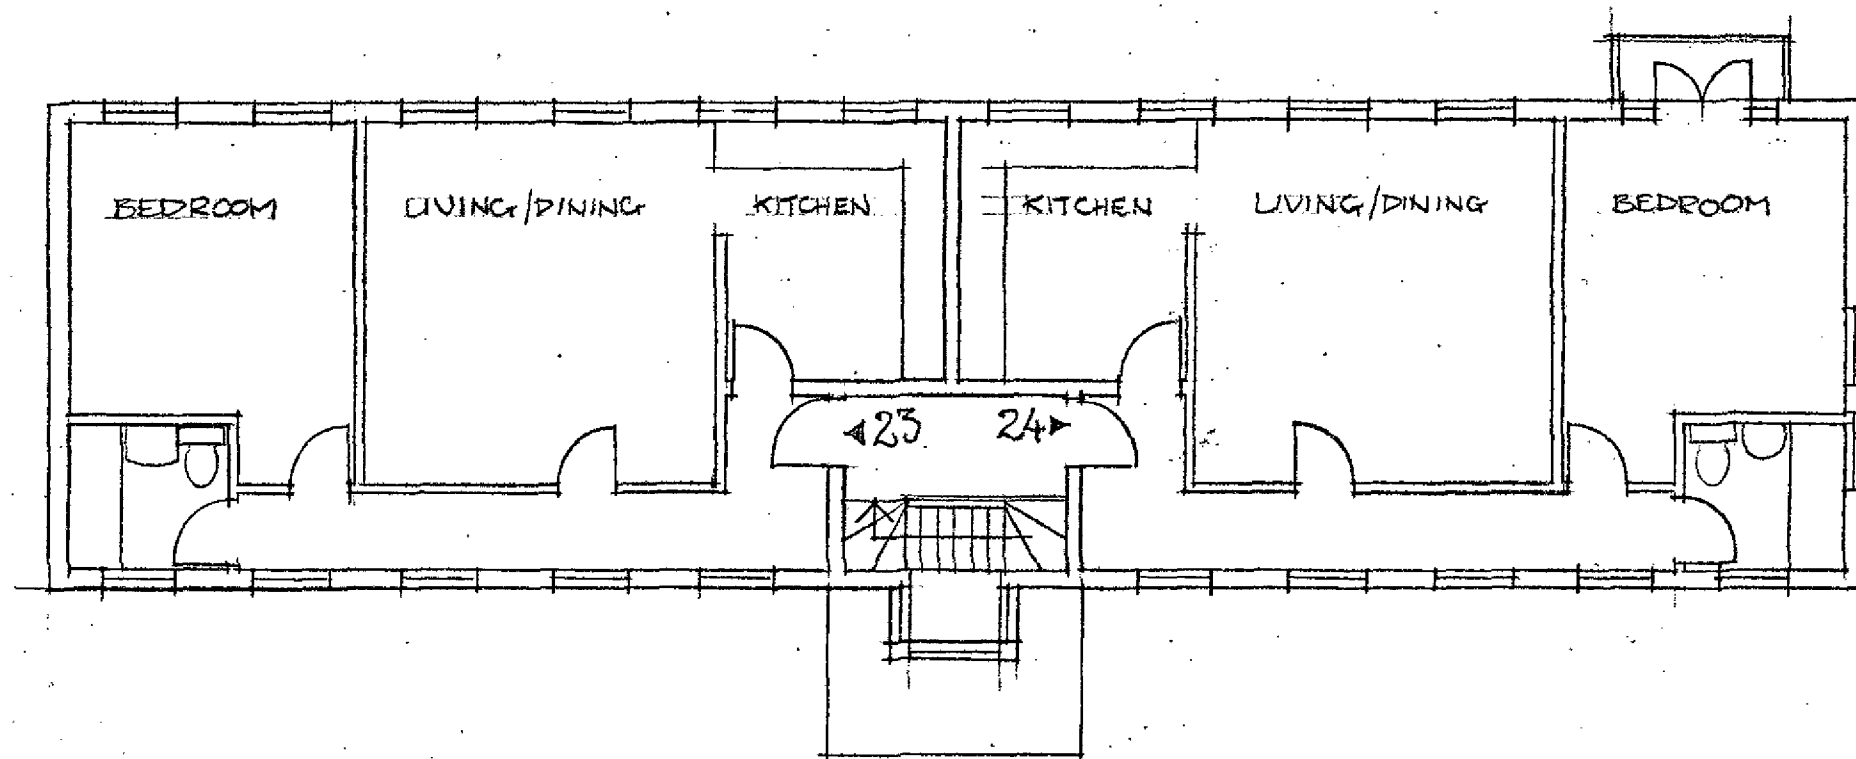


SECOND FLOOR

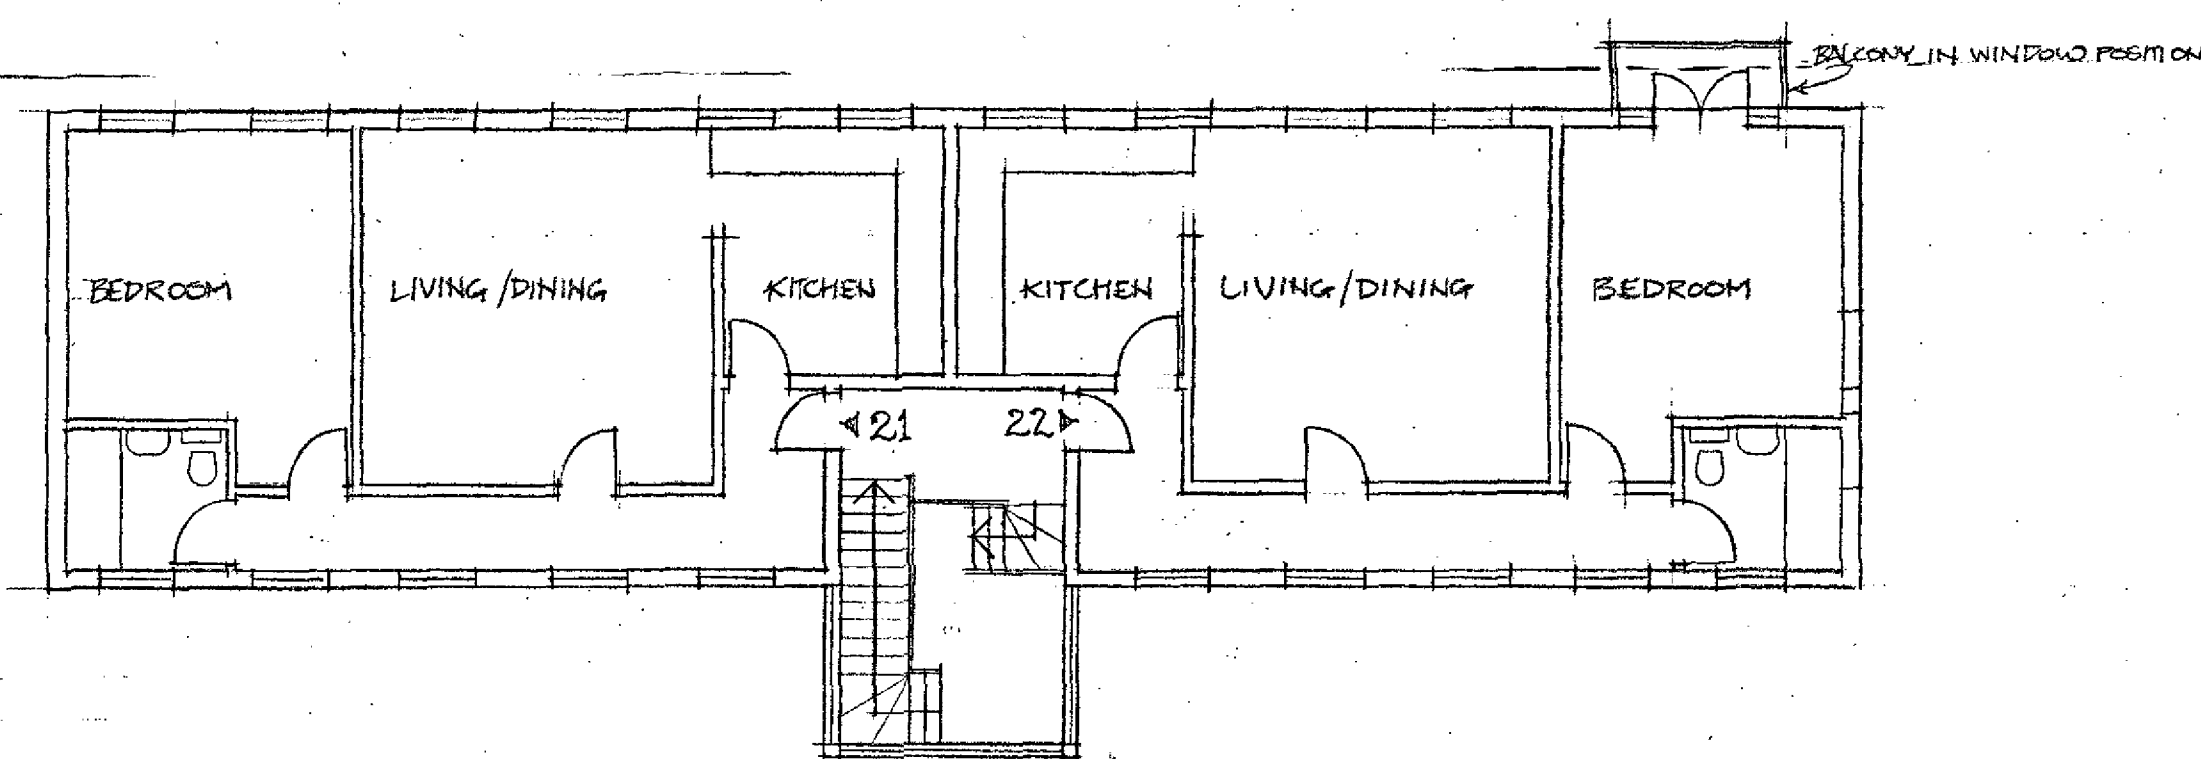

FIRST FLOOR

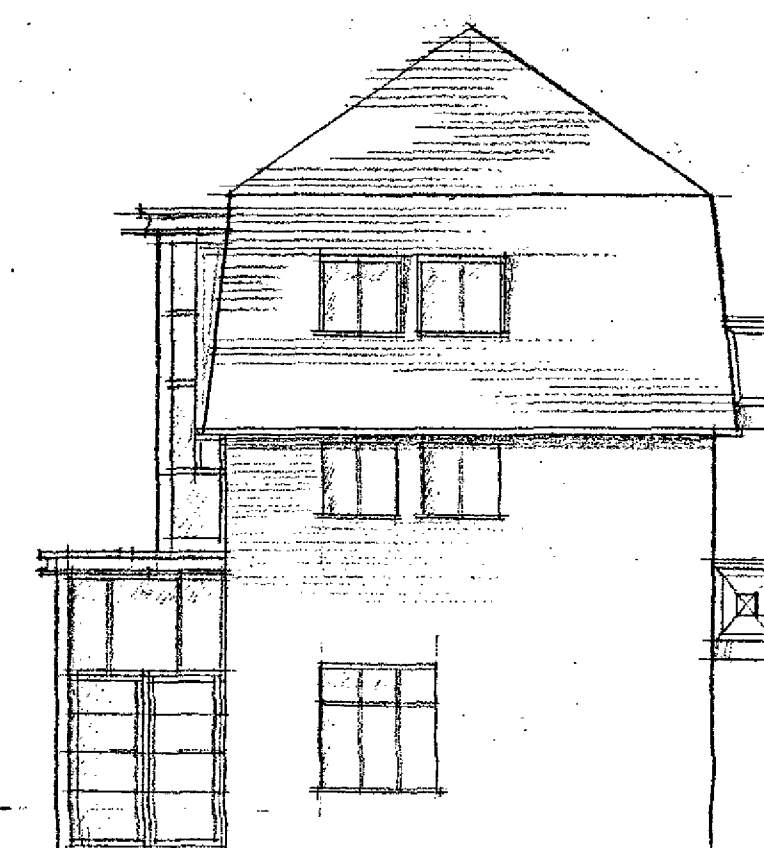

WEST ELEVATION

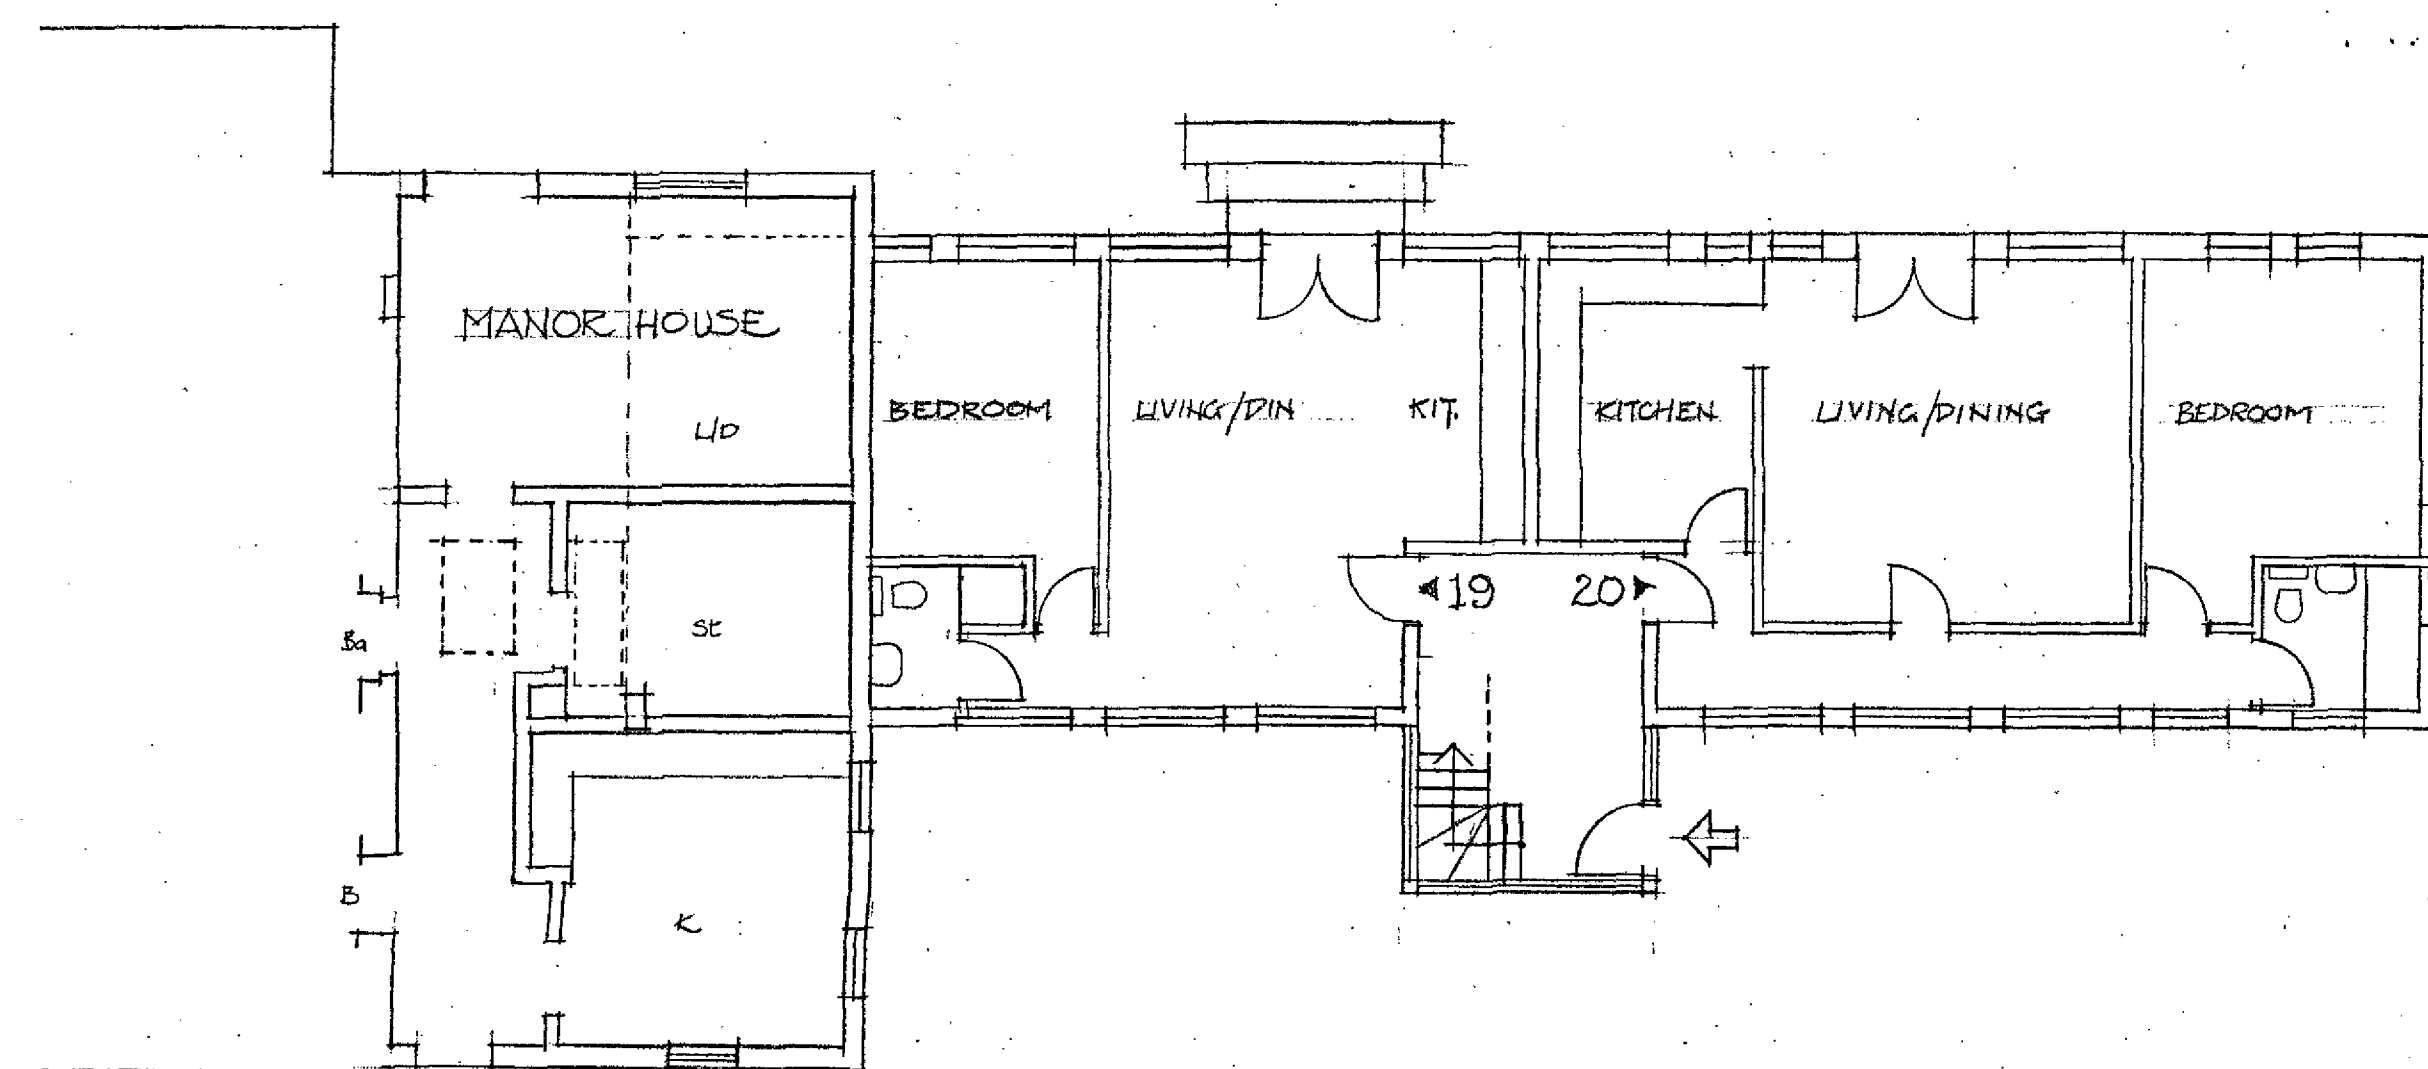

GROUND FLOOR

WELWYN HATFIELD COUN
TOWN & COUNTRY PLANNING AC
PLAN REFERRED TO IN
CONSENT / REFUSAL
DATED: 19 NOV 2003

56/2003/0780/PP
AMENDED PLAN
7 MARCH 2007

REV A 6 MARCH '03 FF SW (BALCONY) WINDOW CORRECTED ON ELEV
ENTRANCE GLAZING SHOWN ON PLAN


ASTWICK MANOR
COOPERS GREEN LANE
HATFIELD HERTS
CONVERSION OF EXISTING BUILDINGS FOR
RESIDENTIAL USE
PROPOSED ACCOMMODATION BLOCK

CARDEN & GODFREY

Architects

Scale	Date	Drawn	No.	Rev.
1:100	FEB 2003	1D	4274/55	A

Carden & Godfrey Limited
9 Broad Court
Long Ave
London WC2B 5YU
Telephone: 020 7460 0444
Facsimile: 020 7436 2244

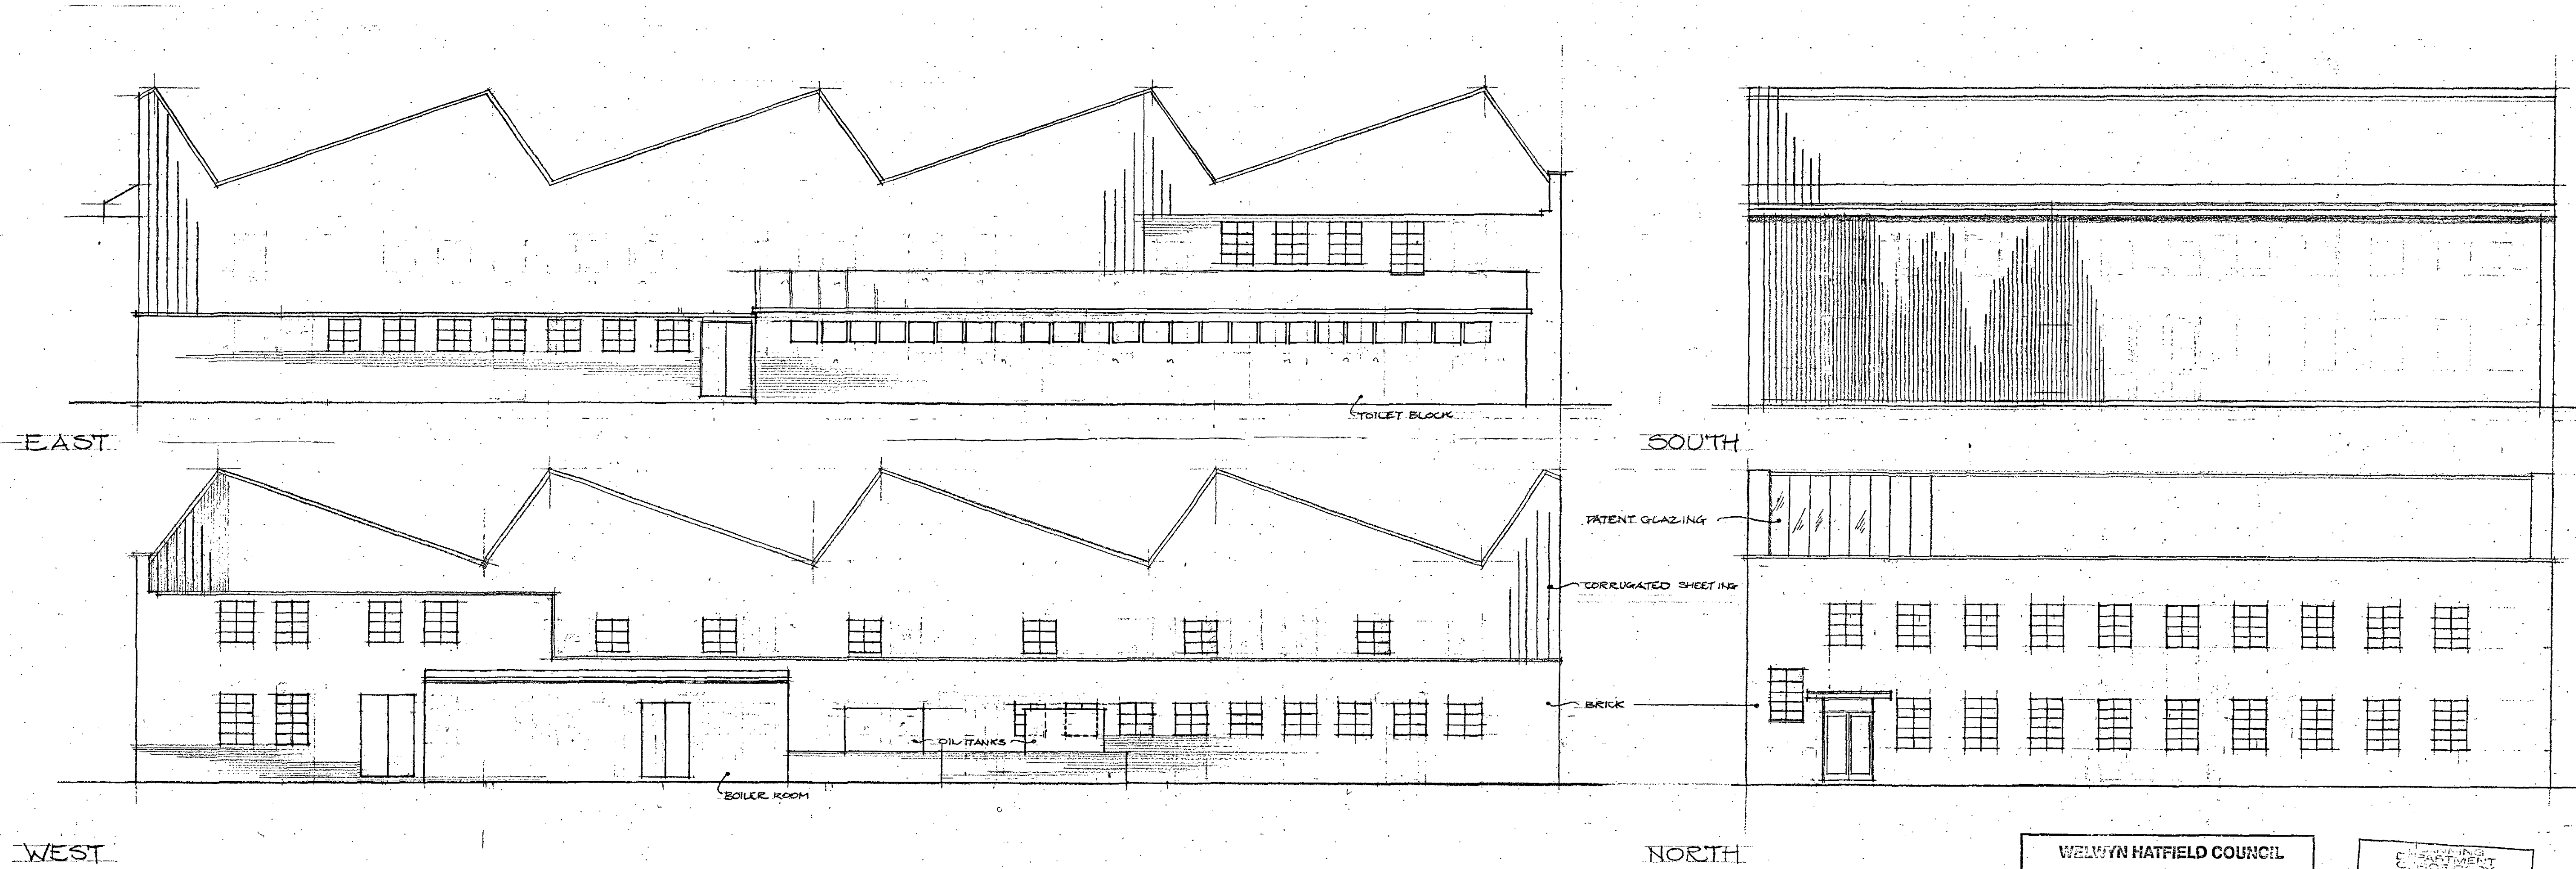

WELWYN HATFIELD COUNCIL
TOWN & COUNTRY PLANNING ACT 1990
PLAN REFERRED TO IN
CONSENT / REFUSED
DATED: 19 NOV 2003


REVIEWING DEPARTMENT
CHOICE COPY
- 4 MAR 2003
NO. CR 83/356/JP

**ASTWICK MANOR
COOPERS GREEN LANE
HATFIELD HERTS**
CONVERSION OF EXISTING BUILDINGS FOR
RESIDENTIAL USE
HANGAR: EXISTING ELEVATIONS


CARDEN & GODFREY
Architects

Scale	Date	Drawn	No.	Rev.
1:100	FEB 2003	ID	4274/57	


Carden & Godfrey Limited
9 Broad Court
Long Acres
London WC2B 5PY
Telephone: 020 7246 0444
Facsimile: 020 7635 2244

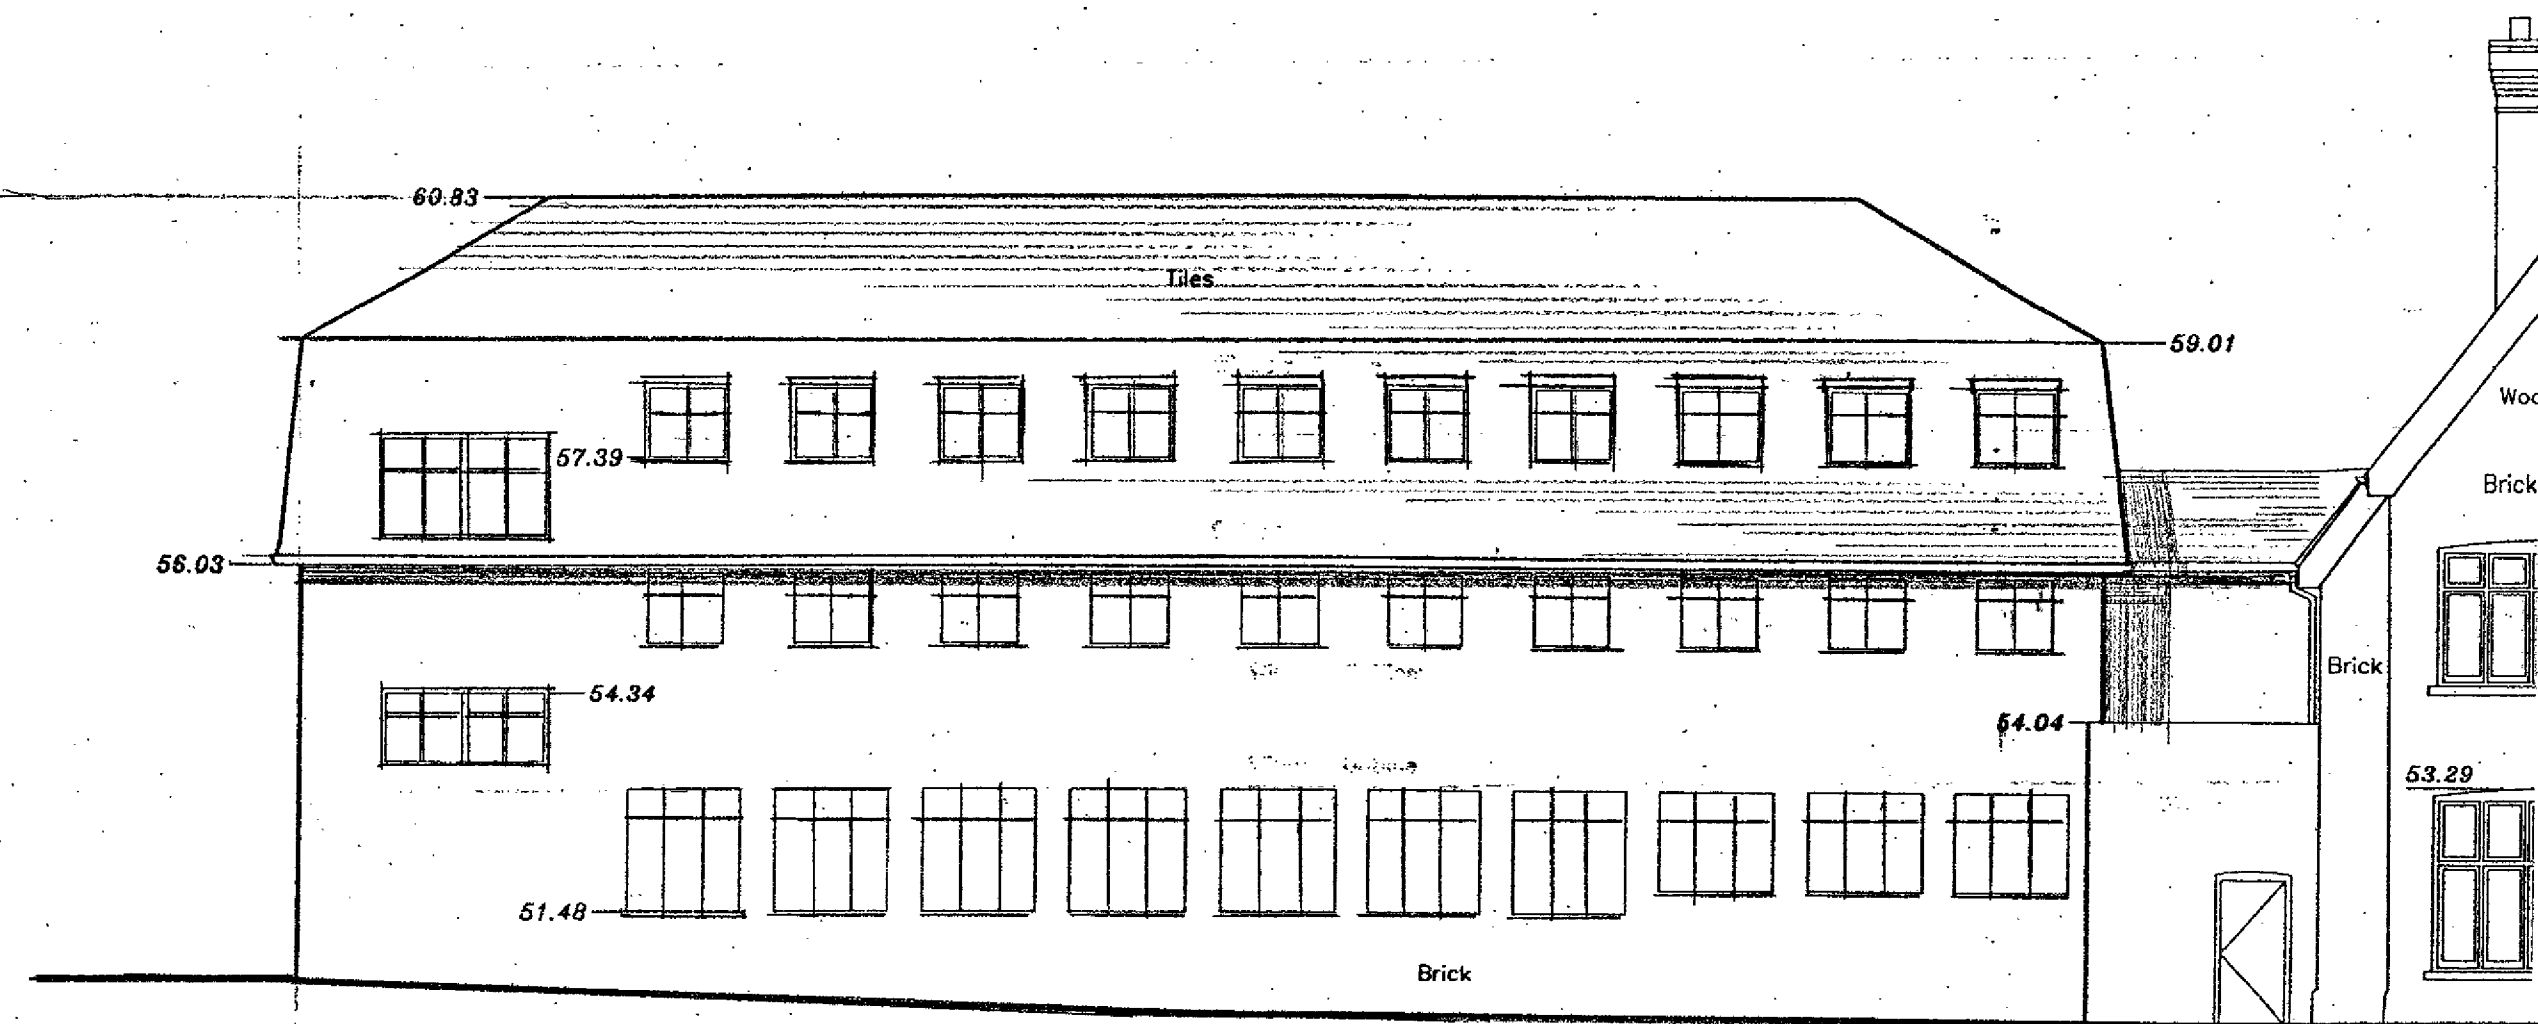


SOUTH ELEVATION

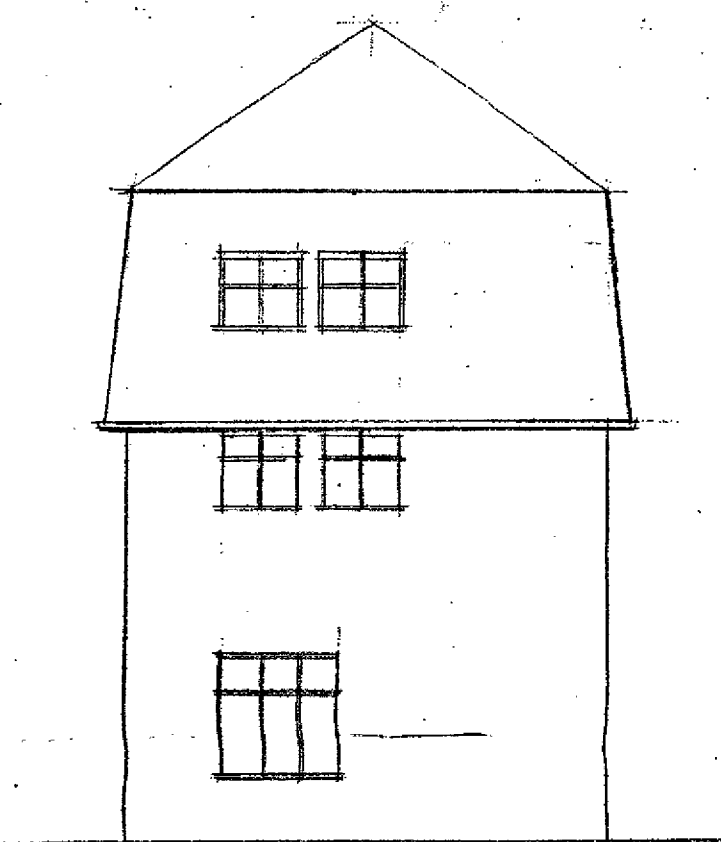


WEST ELEVATION

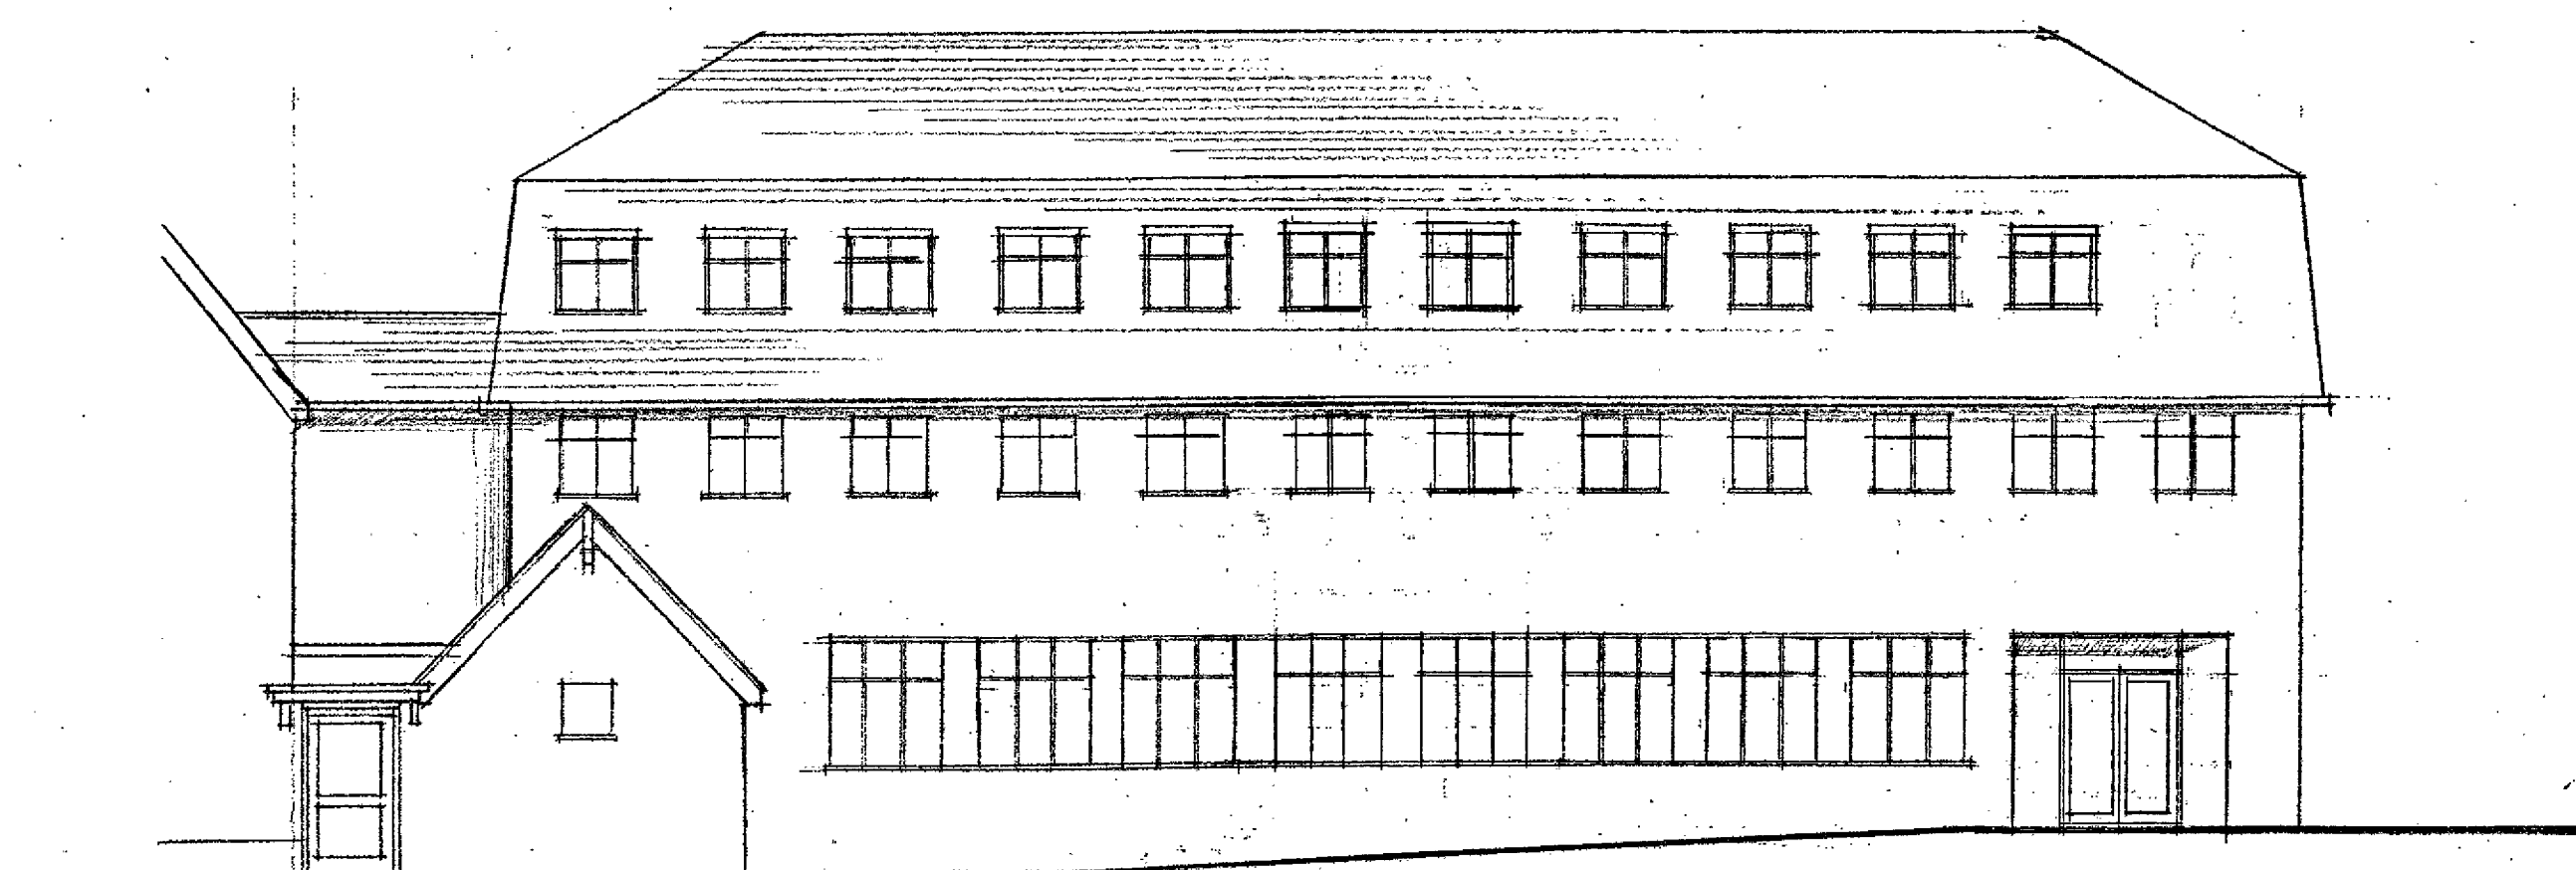


NORTH ELEVATION

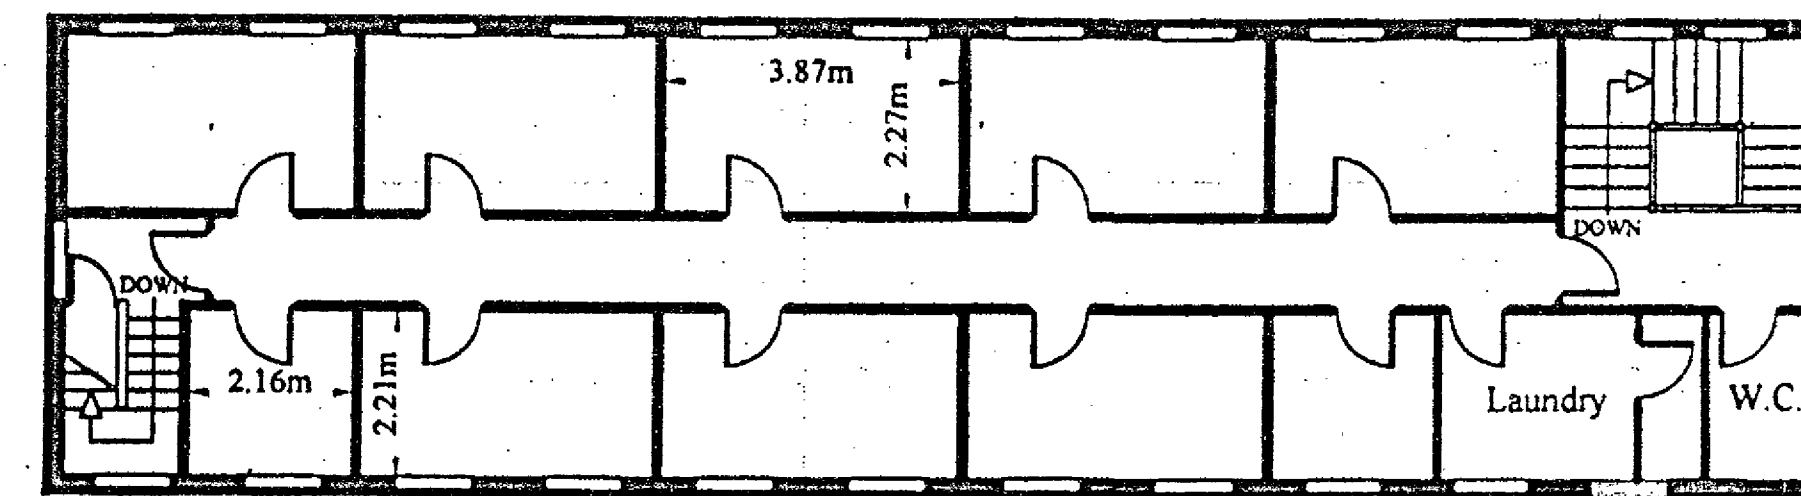


SECOND FLOOR

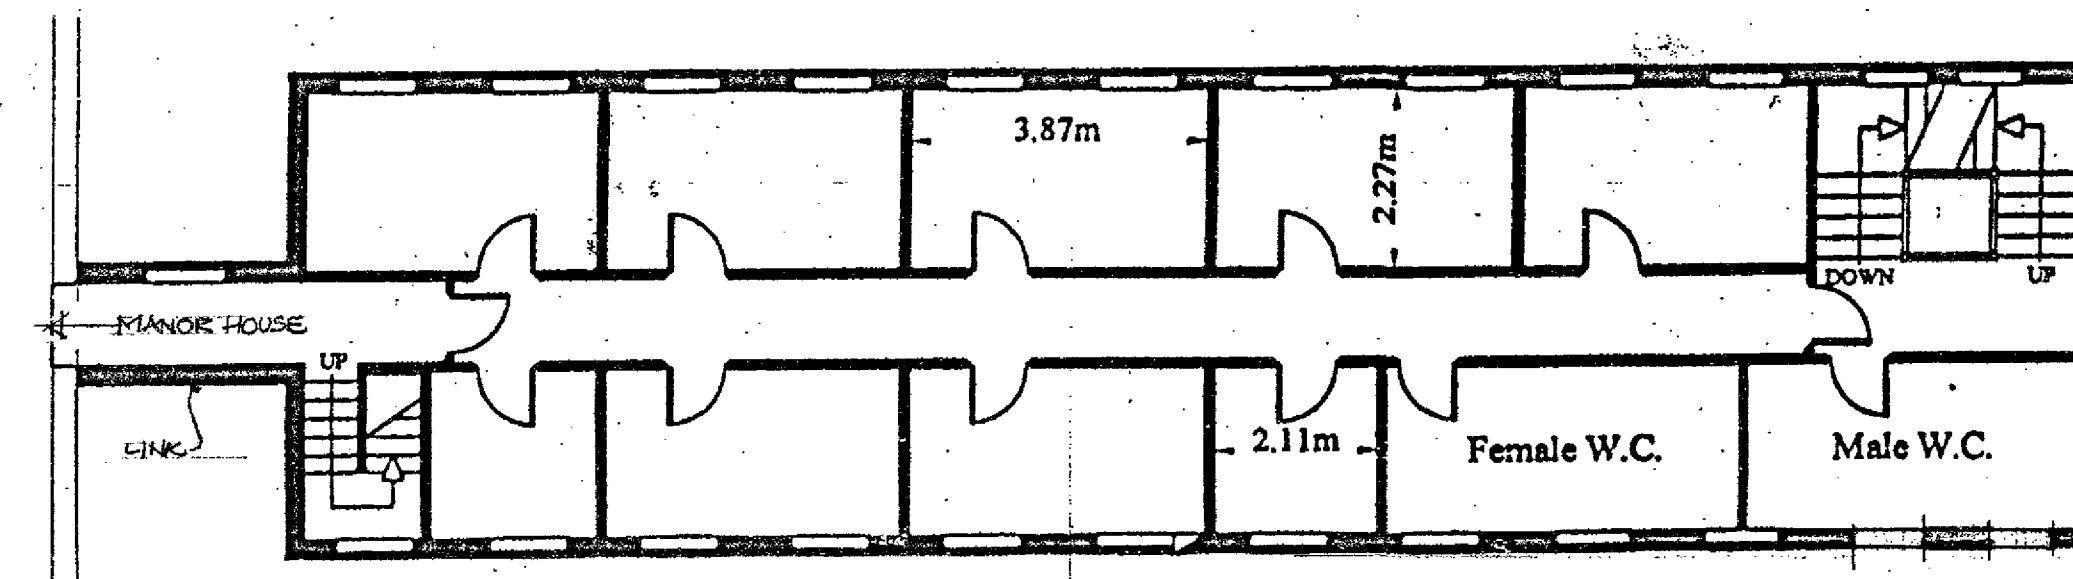

FIRST FLOOR

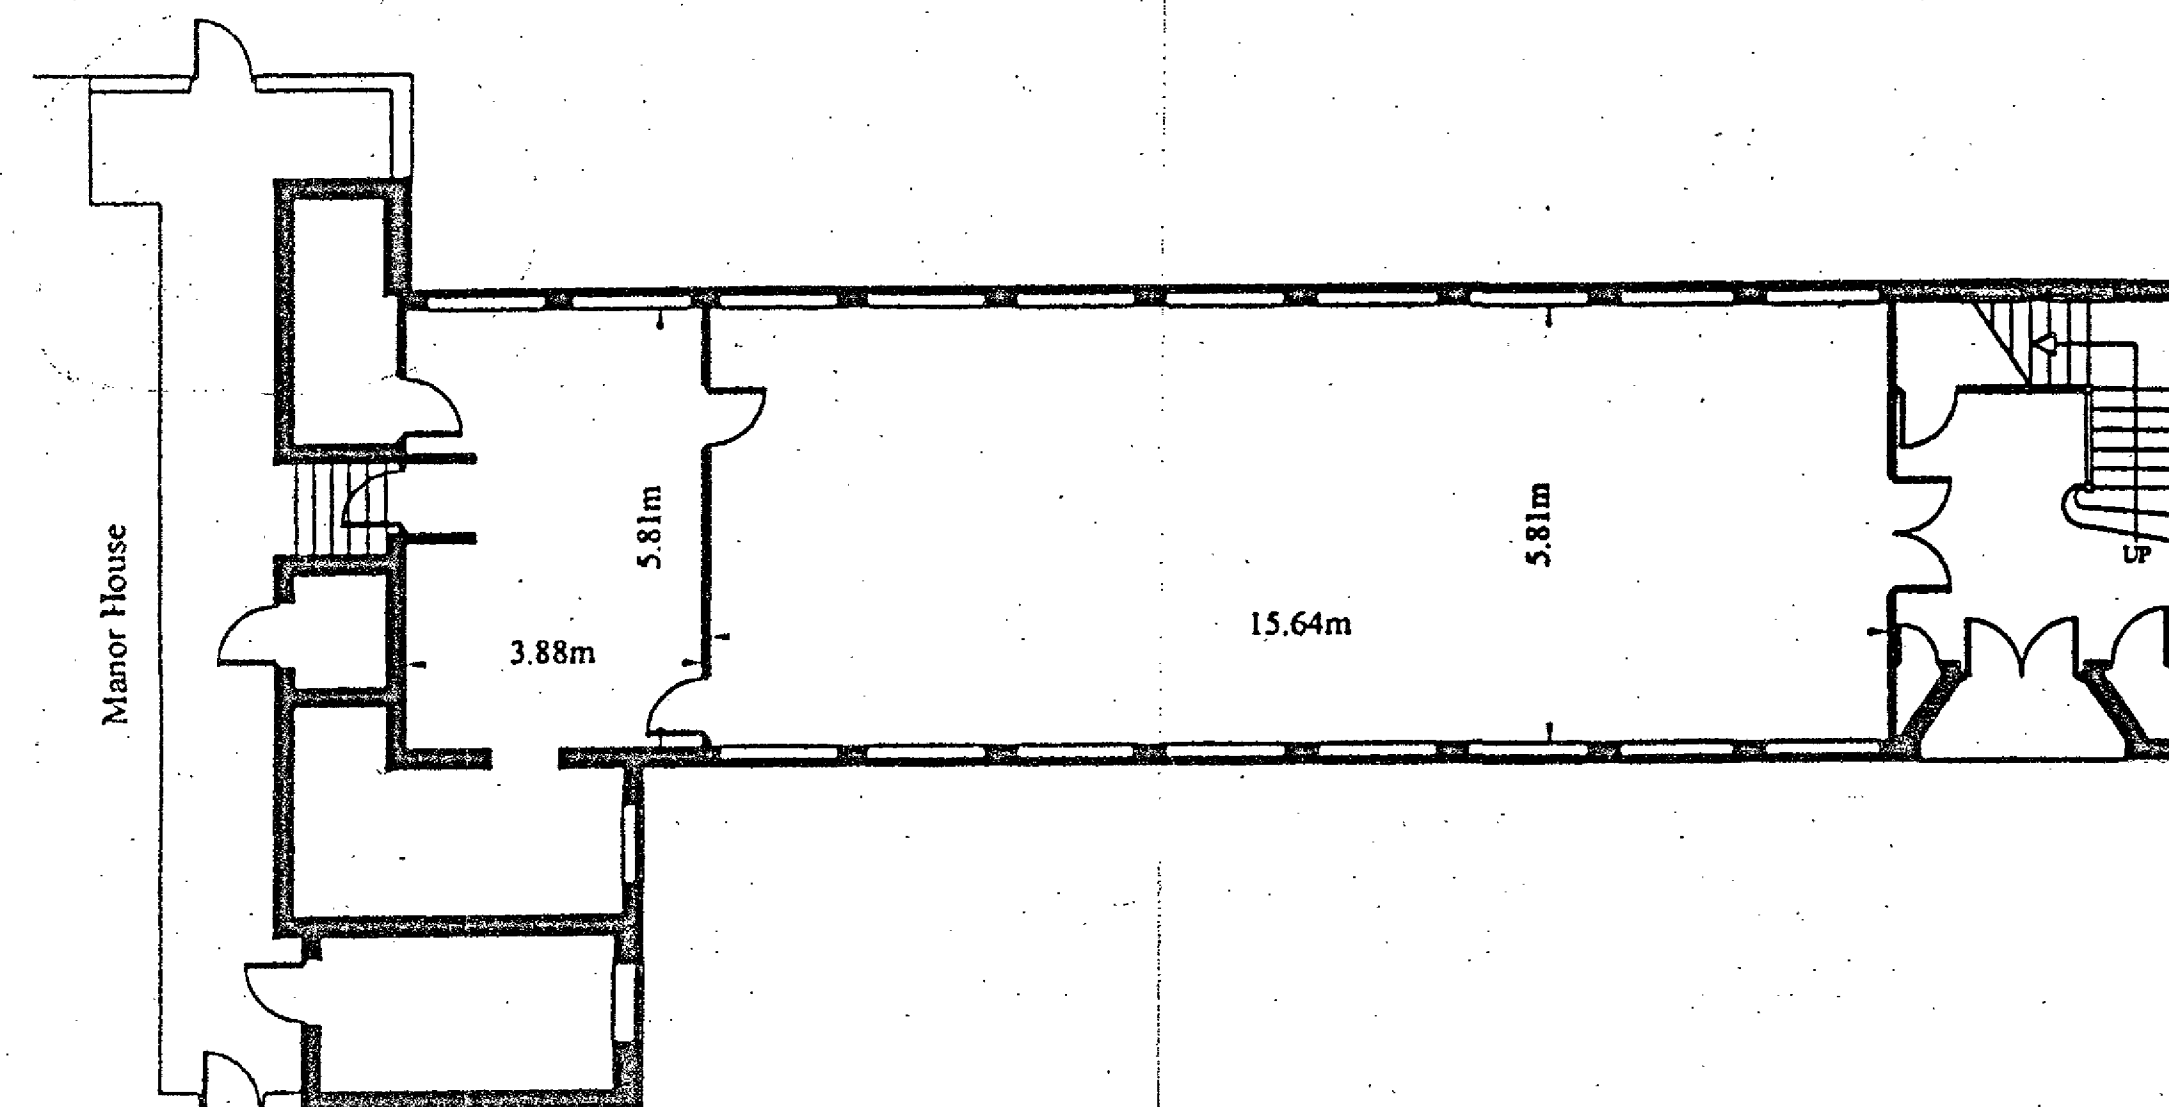

GROUND FLOOR

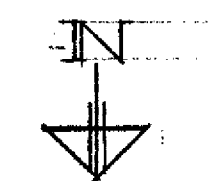

WELWY HATFIELD COUNCIL
TOWN & COUNTRY PLANNING ACT 1990
PLAN REFERRED TO IN
CONSENT / ~~REFUSED~~
DATED: 19 NOV 2003

ENFORCEMENT
- 4 MAR 2003
NO. 03/38616P



ASTWICK MANOR
COOPERS GREEN LANE
HATFIELD HERTS
CONVERSION OF EXISTING BUILDINGS FOR
RESIDENTIAL USE
EXISTING ACCOMMODATION BLOCK

CARDEN & GODFREY

Architects

Carden & Godfrey Limited
9 Broad Court
Long Lane
London WC2B 5PY
Telephone: 020 7240 0444
Facsimile: 020 7835 2244

Scale	Date	Drawn	No.	Rev.
1:100	FEB 2003	1D	4274/54	

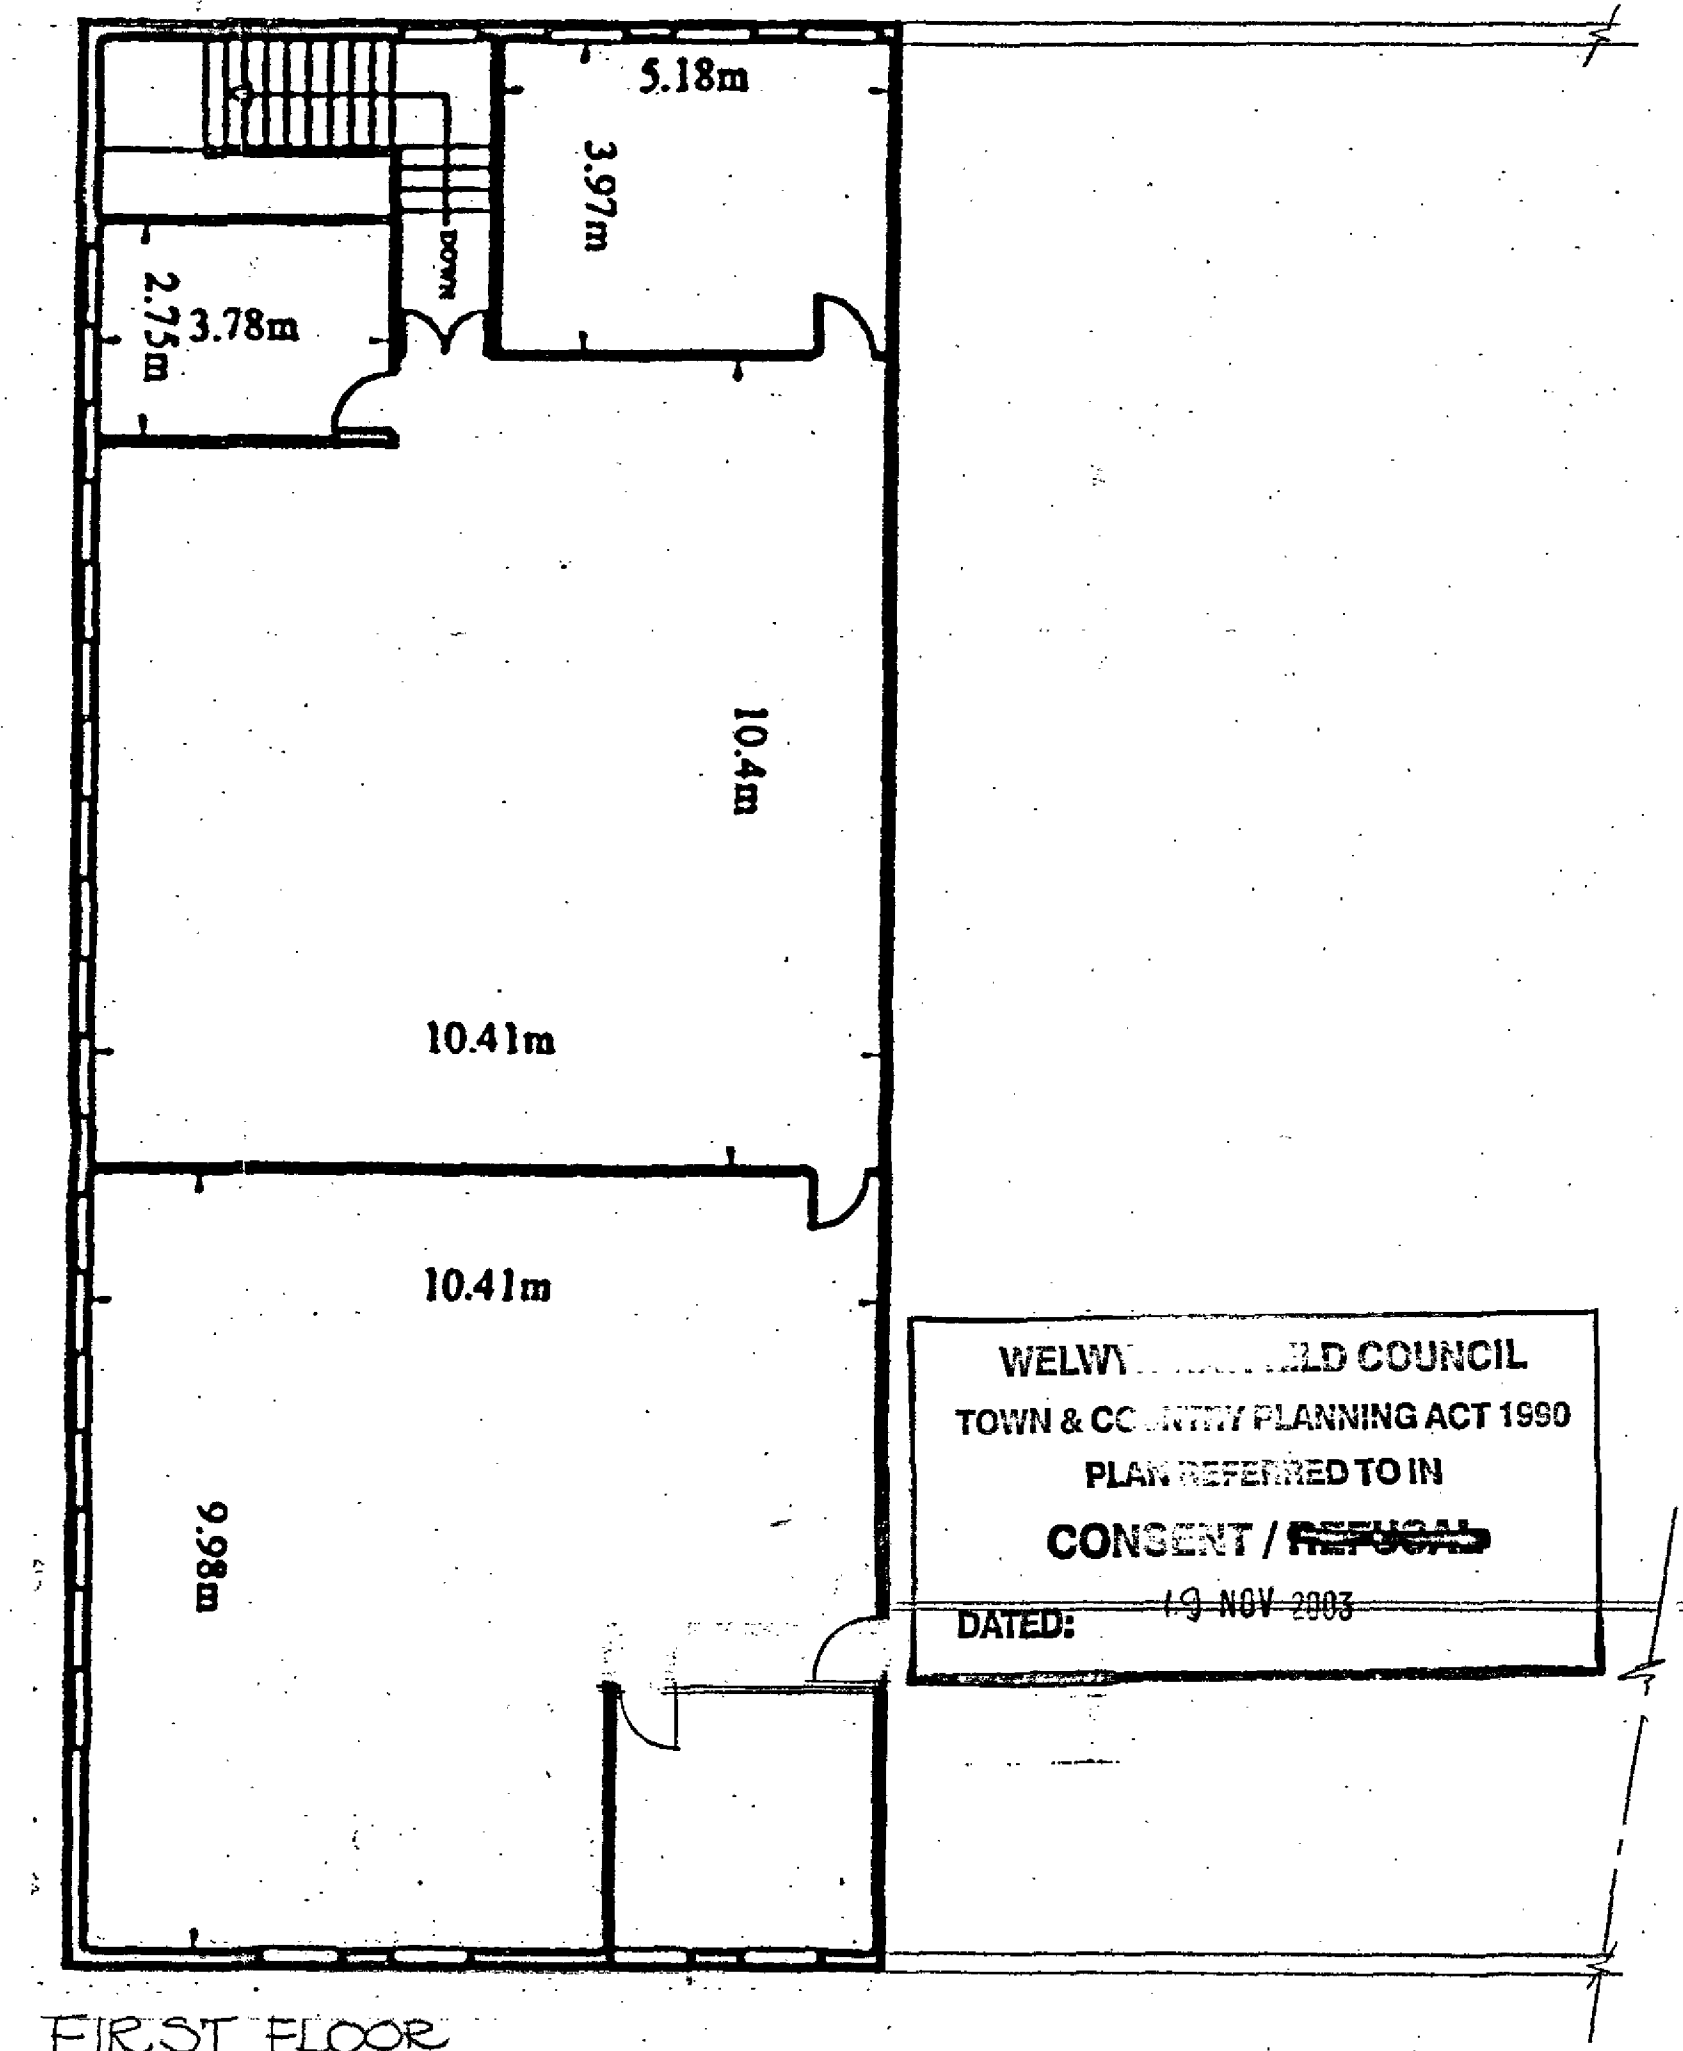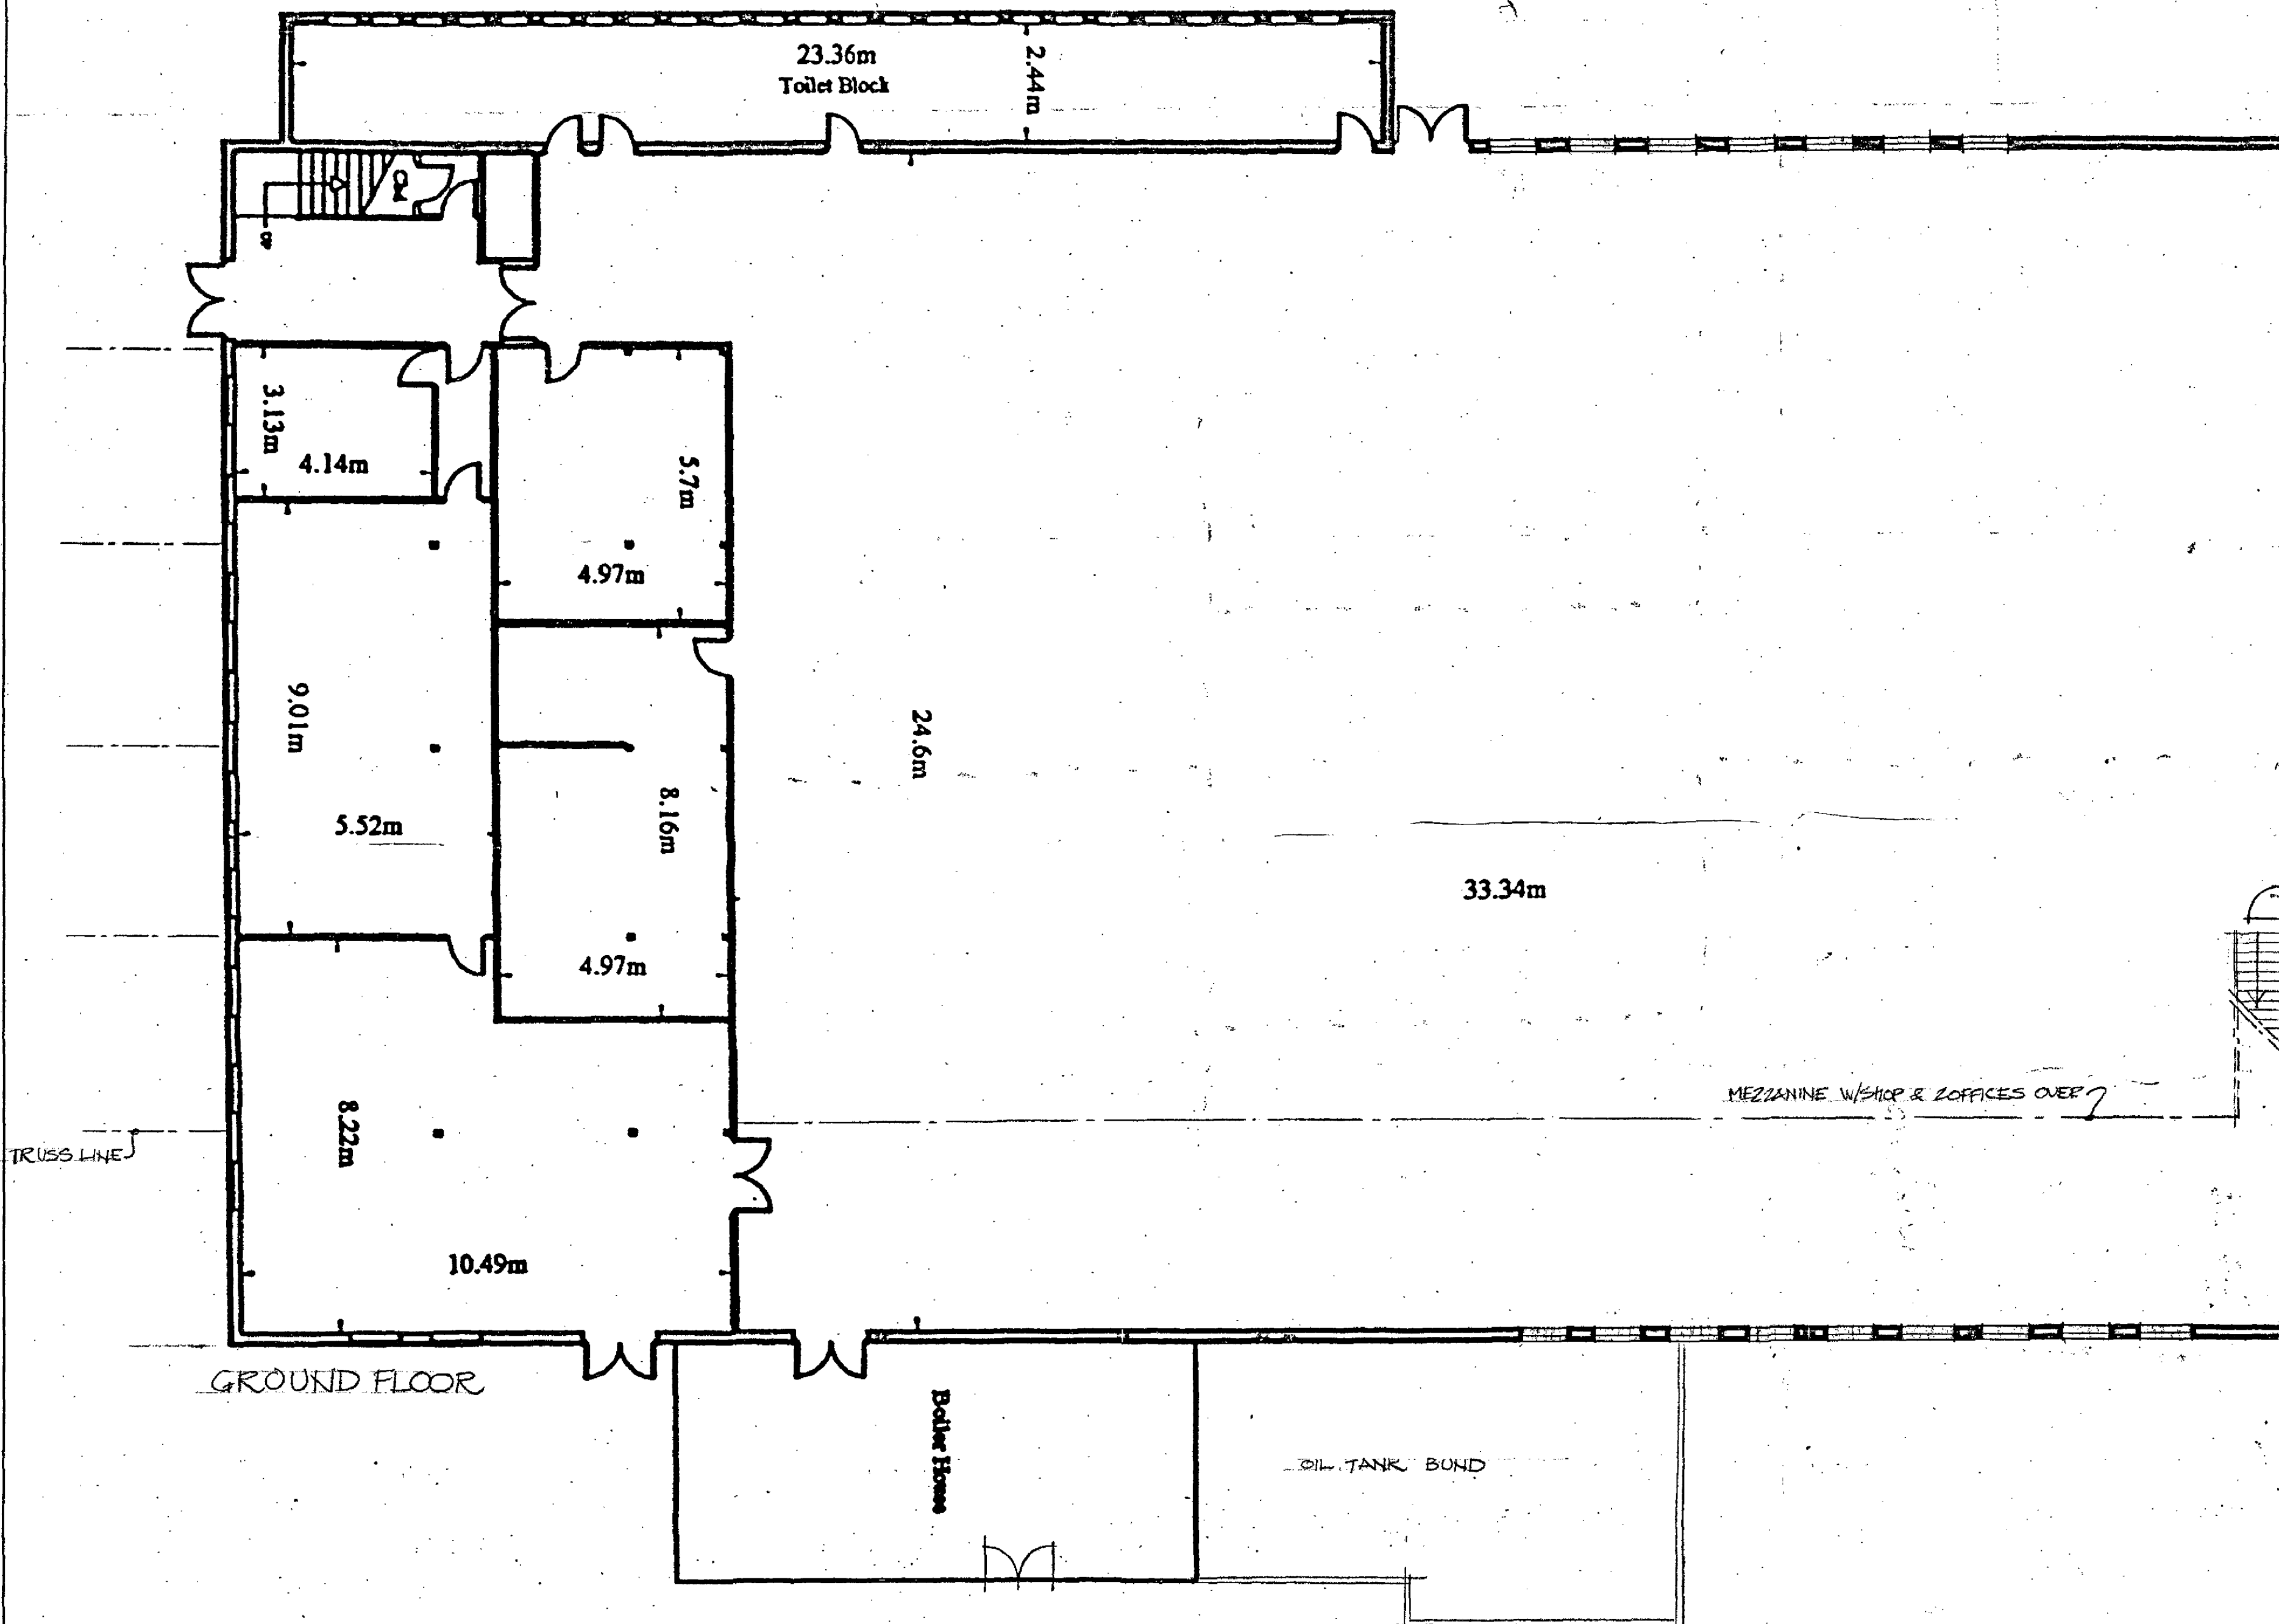


ASTWICK MANOR
COOPERS GREEN LANE
HATFIELD HERTS
CONVERSION OF EXISTING BUILDINGS FOR
RESIDENTIAL USE
HANGAR: EXISTING GF & FF PLANS


CARDEN & GODFREY
Architects

Scale 1:100 Date FEB 2003 Drawn I D No. 4274/56 Rev.

Carden & Godfrey Limited
9 Broad Court
Long Acre
London WC2N 3PW
Telephone: 020 7240 0444
Facsimile: 020 7436 2244

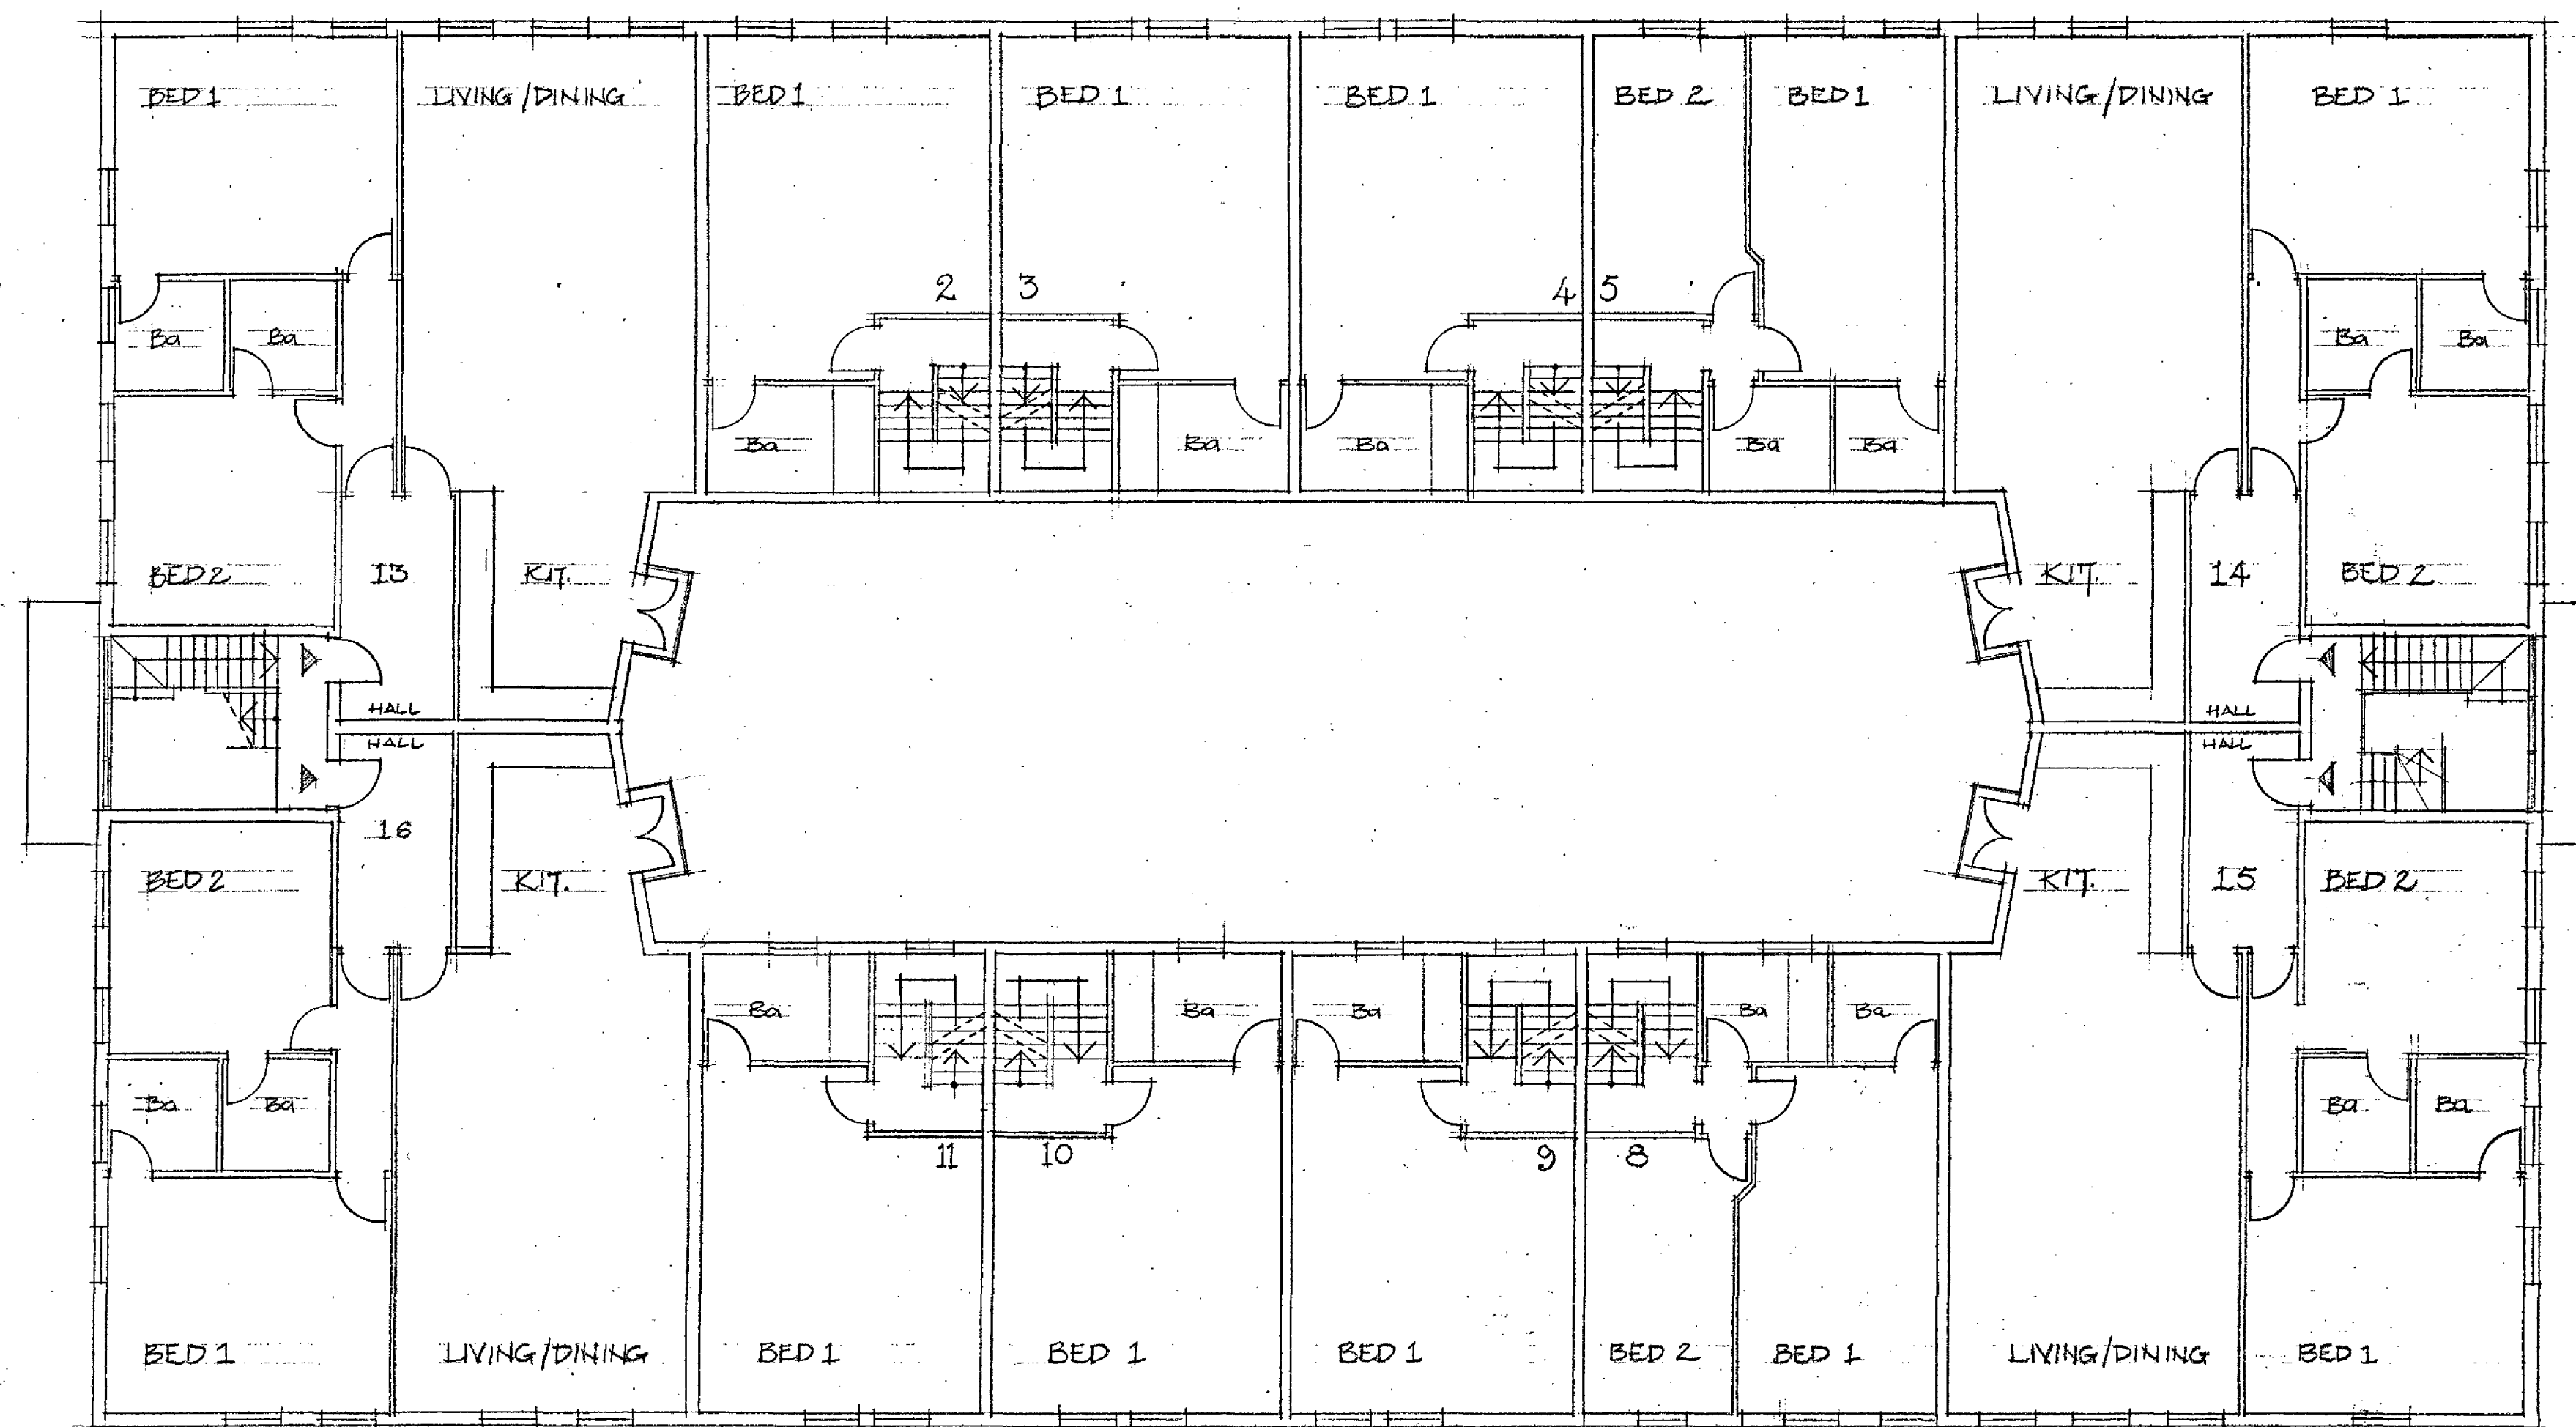

FIRST FLOOR

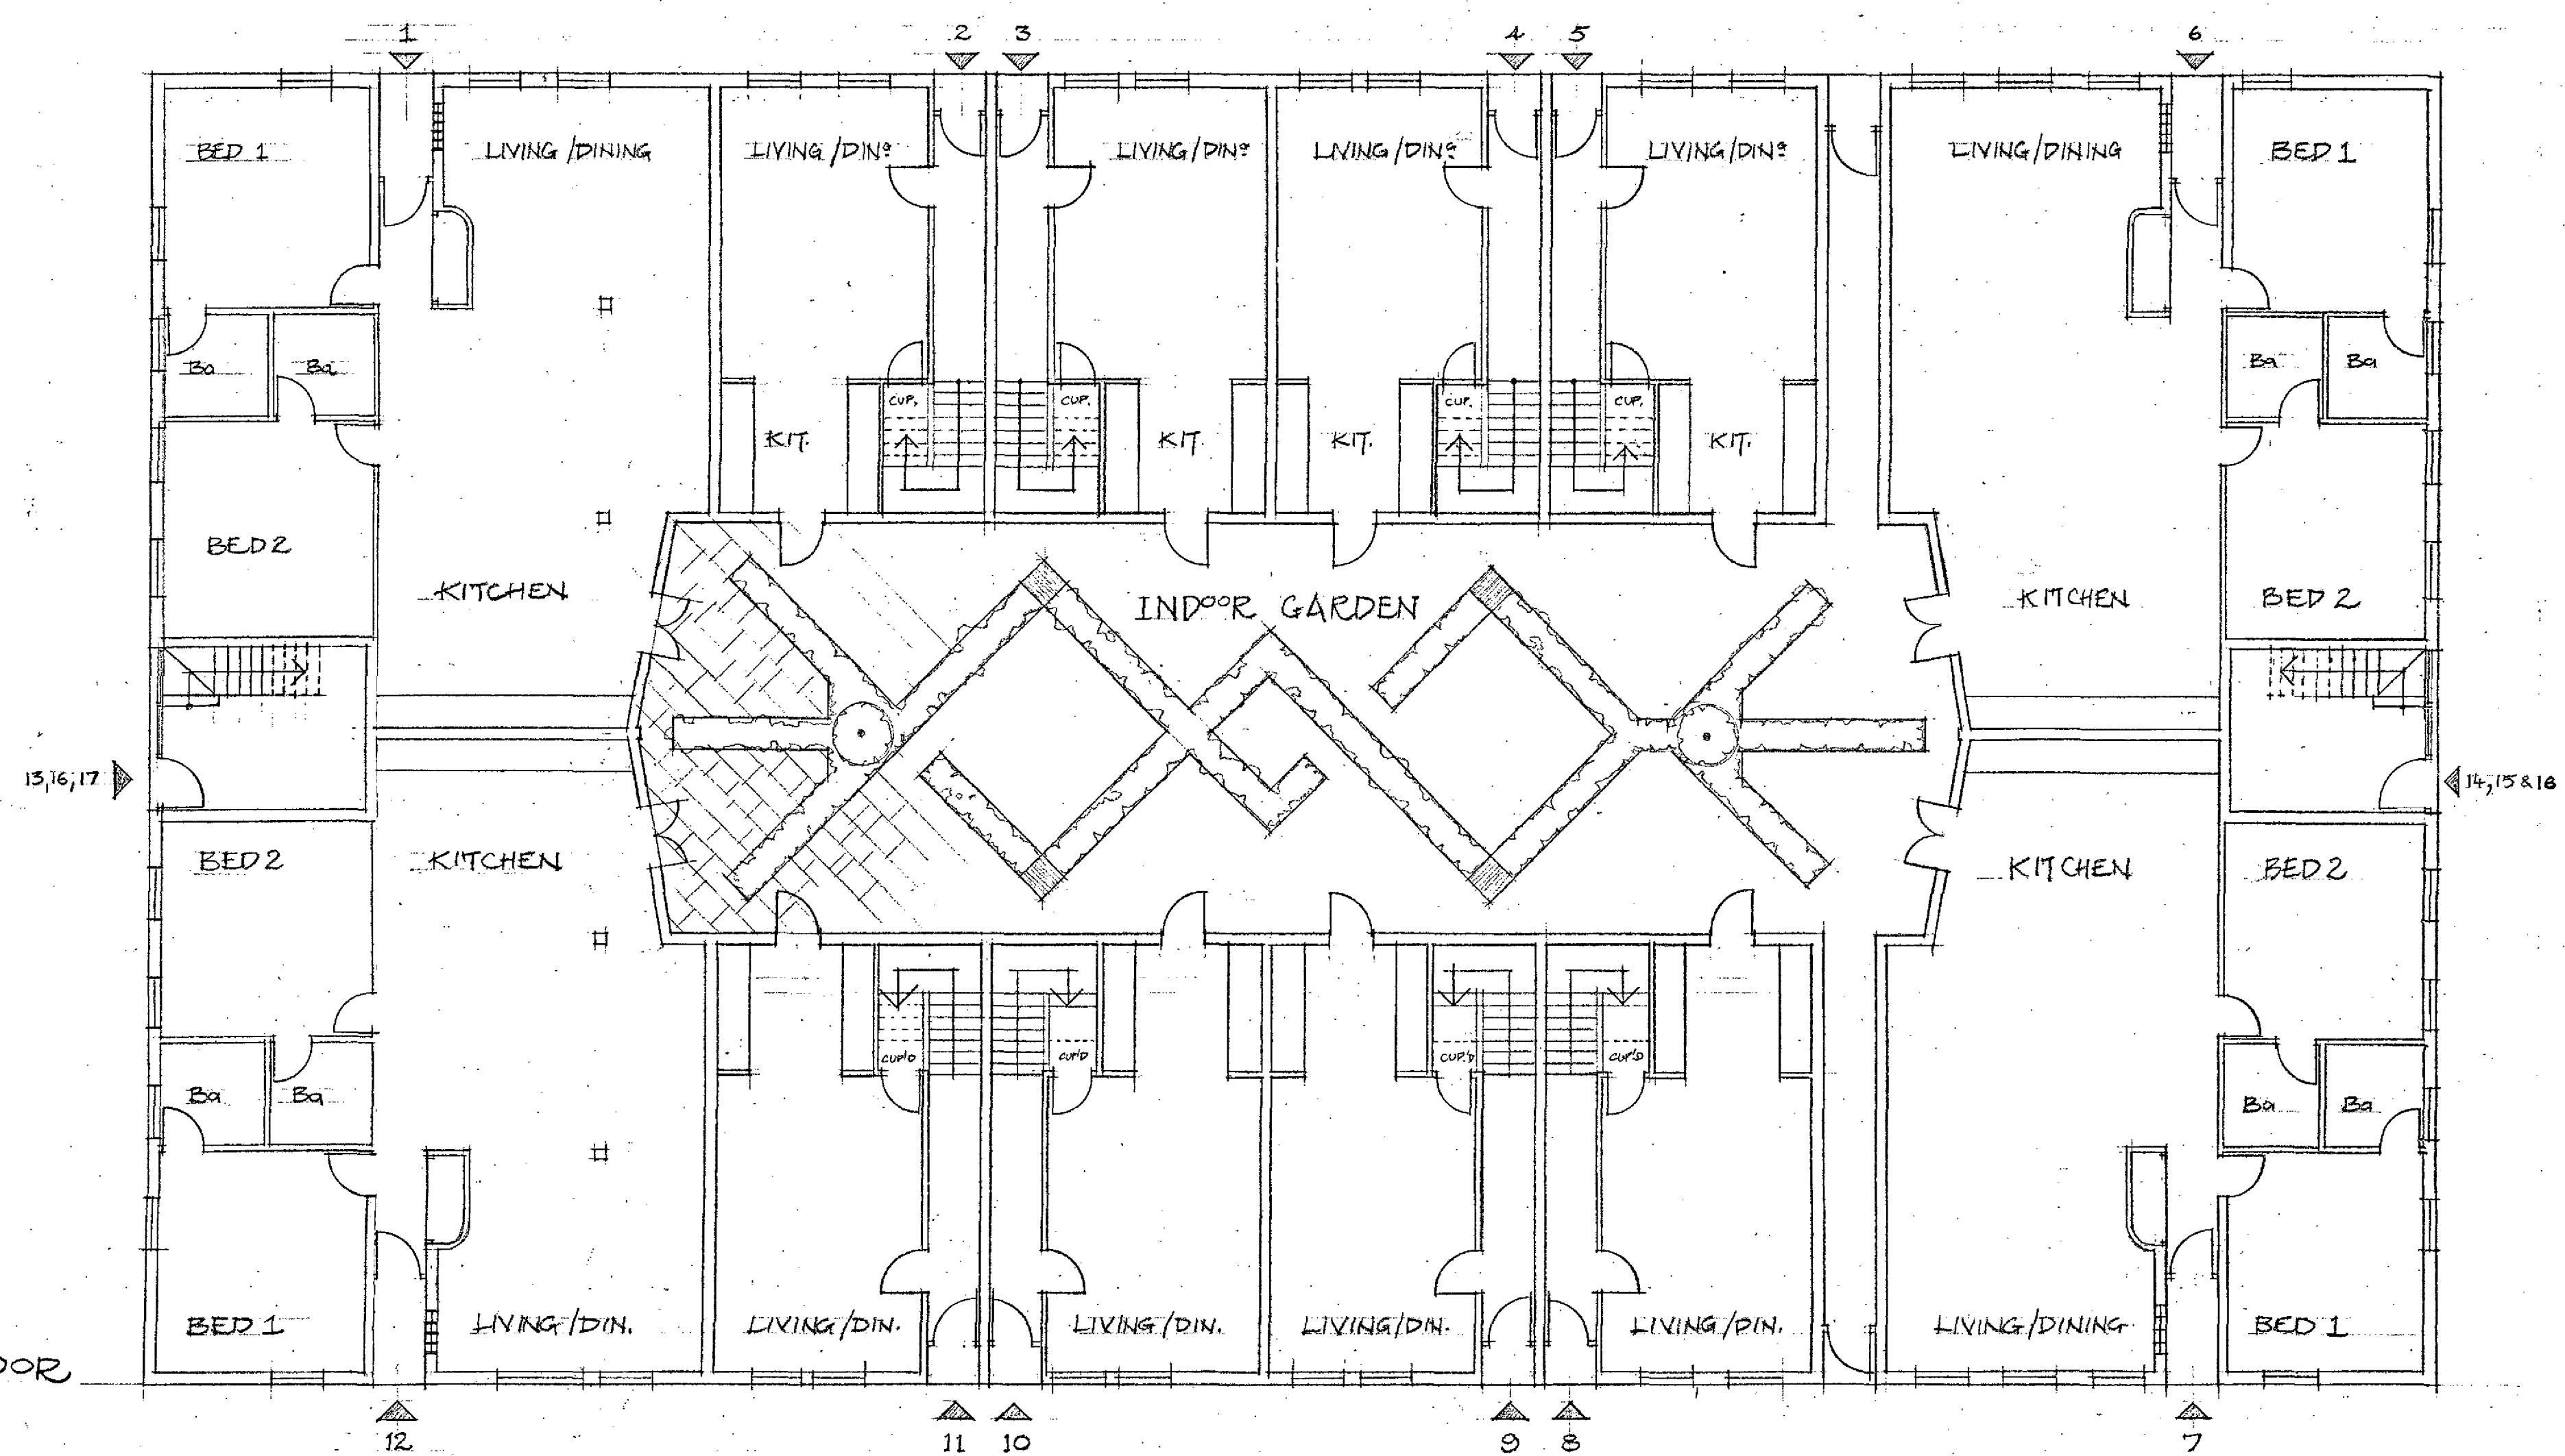

GROUND FLOOR

WELWYN HATFIELD COUNCIL
TOWN & COUNTRY PLANNING ACT 1990
PLAN REFERRED TO IN
CONSENT / REFUSED
DATED: 19 NOV 2003

SE/2003/0780/FP
REVISED PLAN
7 MARCH 2003

REV: 6 MAR 03 BALCONIES SHOWN - DOOR SWINGS CORRECTED

ASTWICK MANOR
COOPERS GREEN LANE
HATFIELD HERTS
CONVERSION OF EXISTING BUILDINGS FOR
RESIDENTIAL USE
HANGAR: PROPOSED GF & FF PLANS

CARDEN & GODFREY
Architects

Scale	Date	Drawn	No.	Rev.
1:100	FEB 2003	ID	4274/58	A