




REAR ELEVATION

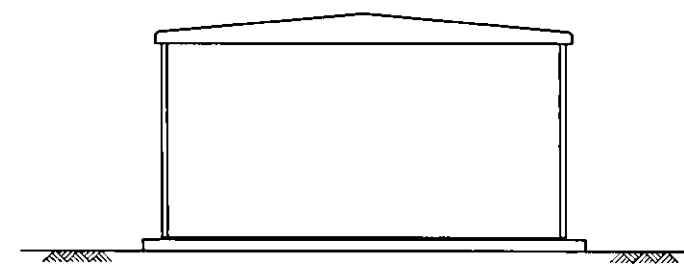


SIDE ELEVATION (LHS)

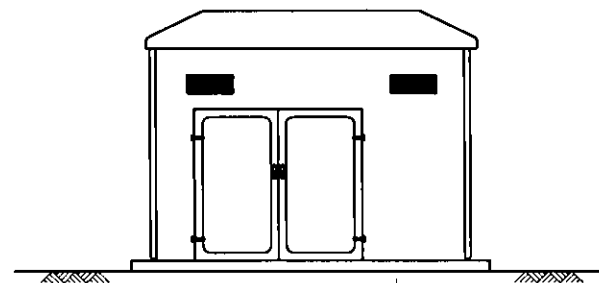

FRONT ELEVATION

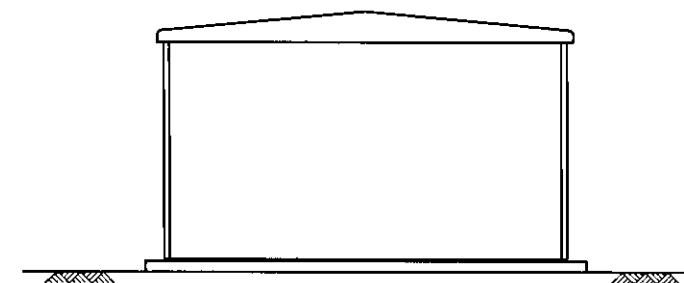


SIDE ELEVATION (RHS)

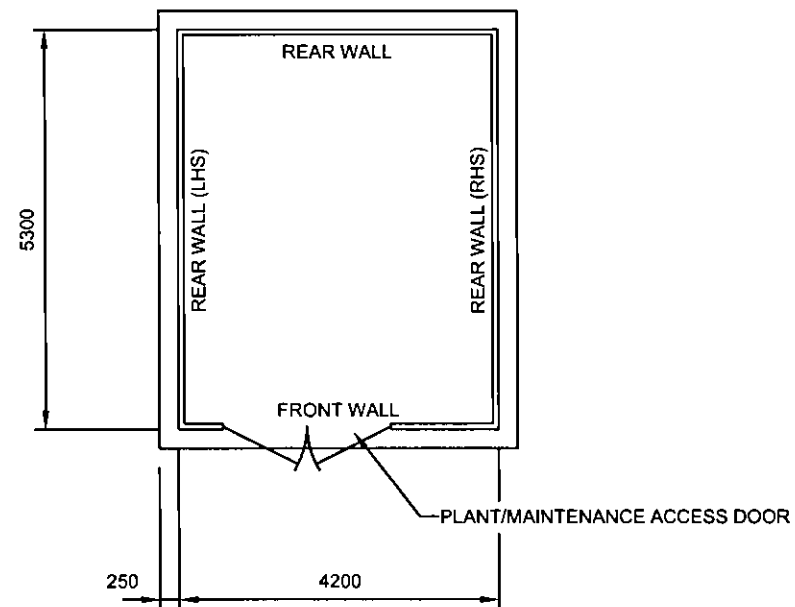


KIOSK SPECIFICATIONS	
MATERIAL	FIBRE REINFORCED PLASTIC
COLOUR	DARK GREEN
OVERALL DIMENSIONS	
LENGTH (mm)	4200
WIDTH (mm)	5300
HEIGHT (mm)	3000
PLANT/MAINTENANCE ACCESS DOOR DIMENSIONS	
WIDTH (mm)	2200
HEIGHT (mm)	2000
POSITION ON KIOSK	FRONT ELEVATION
NUMBER OFF	1
ADDITIONAL INFORMATION	
NOTES	


HORIZONTAL SCALE 1 : 100

 

VERTICAL SCALE 1 : 100

 

- NOTES
1. ALL DIMENSIONS IN MILLIMETRES AND ALL LEVELS IN METRES UNLESS SHOWN OTHERWISE.
 2. FOR PREVIOUS VERSION OF DRAWING AT A1 SEE Drg. 7660101/03/008/1002

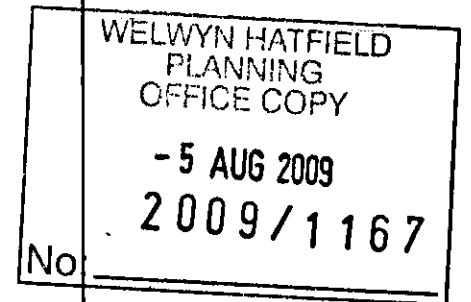

CURRENT ISSUE INFORMATION

DATE	DRWN	CHKD	REV'D	ISSUE
18.06.09	SAJ	PW	KK	A FOR PLANNING

Blackwell House
Three Valleys Way
Bushey, Herts WD23 2LG
Tel : +44 (0) 1923 248831
Fax : +44 (0) 1923 248800
Email : tw@mace.co.uk

THREE VALLEYS WATER

MWH
CONSTRUCTORS

THREE VALLEYS WATER
GASLESS DISINFECTION CONVERSION
PROPOSED CHEMICAL STOARGE
AND DOSING KIOSK

THIS DRAWING IS ISSUED BY MWH UK LTD. SUBJECT TO THE CONDITIONS THAT IT IS NOT COMPILED EITHER IN WHOLE OR IN PART OR INCLOSURE TO THIRD PARTIES UNLESS PRIOR WRITTEN AUTHORIZATION IS GIVEN BY MWH UK LTD. PREVIOUS VERSIONS OF THIS DRAWING SHOULD BE STAMPED SUPERSEDED OR DESTROYED. DO NOT SCALE THIS DRAWING - IF IN DOUBT ASK.

CLIENT CONTRACT REF	PO15901	SITE NAME	NORTH MYMMS
CONTRACT NO.	03	SCALE	1 : 100
DRAWING NO.	7660101/03/008/1004	MASTER SIZE	A3
		ISSUE	A