


SECURITY FENCE

2.4 M HIGH TUBULAR CHAIN LINK FENCING COMPRISING 50 MM GREEN PLASTIC COATED MESH SUPPORTED BY COLOUR COATED STEEL TUBE POSTS & TOP RAIL. (COLOUR REF. RAL 6005).

EXTERNAL LIGHTING TO LORRY PARK

'PREDATOR' DIE-CAST FLOODLIGHT LUMINAIRE BY HOLOPHANE, MOUNTED ON 8 M HIGH TUBULAR LIGHTING COLUMN.

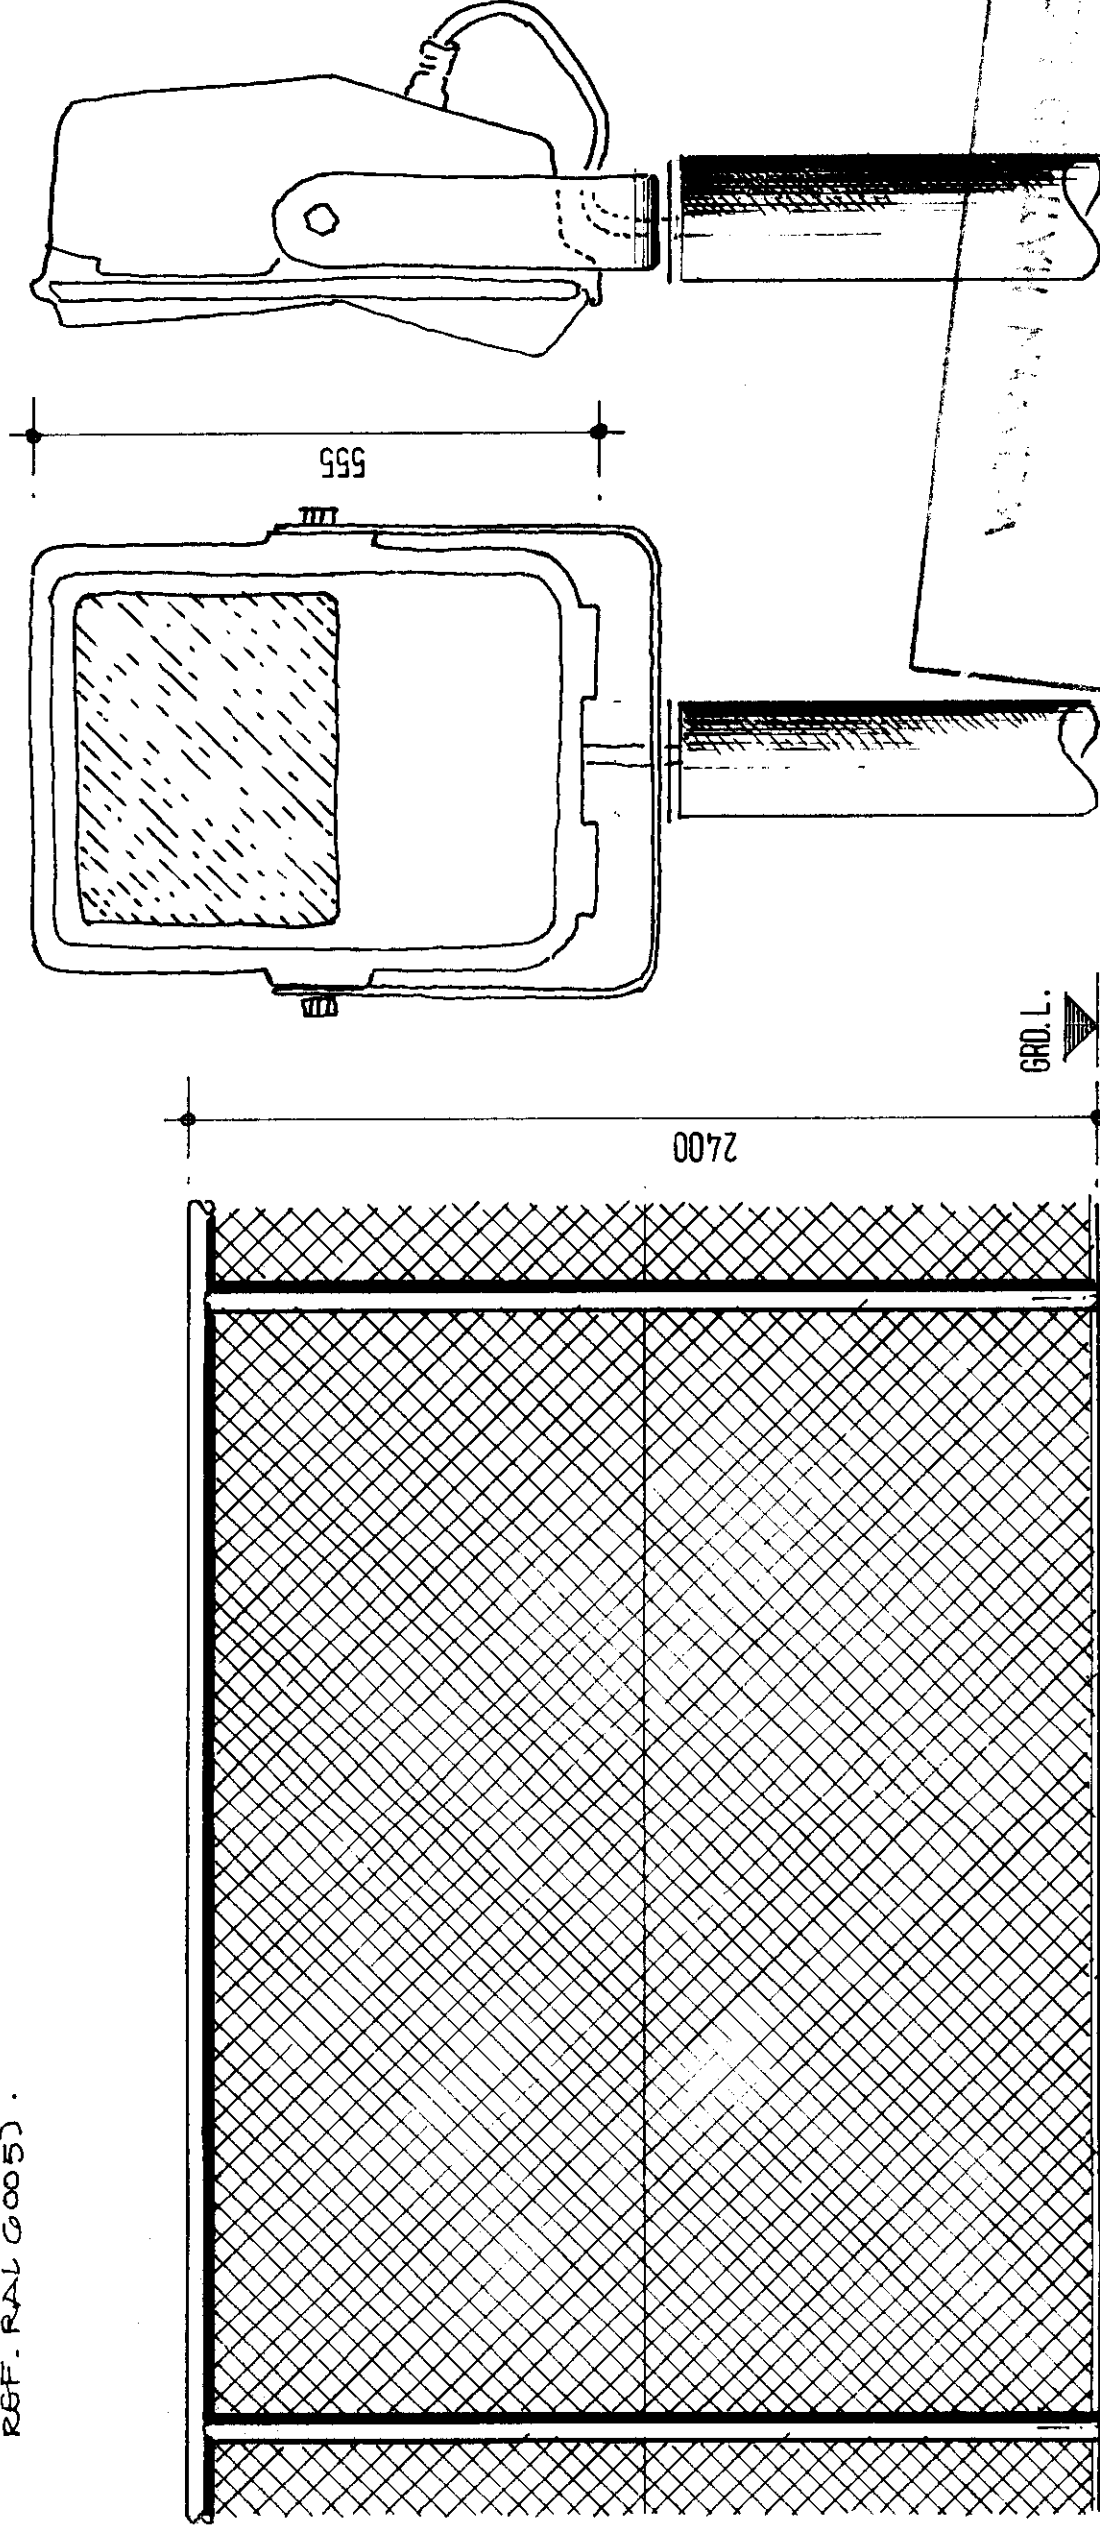

ELEVATION

1:20

FRONT ELEVATION

SIDE ELEVATION

WELWYN HATFIELD DC
TOWN & COUNTRY PLANNING ACT 1971
PLAN REFERRED TO IN CONSENT/REFUSAL
21 JAN 1993
Date

SCOTT BROWNIRGG & TURNER

SBT Architects

Architects and planning consultants
Bradstone Brook Shalford Guildford
Surrey GU4 8HT England
Telephone 0483 69486
Telex 859600 SBT UK G Fax 0483 575830
Glasgow Guildford Leicester London Manchester

Client's name

ARLINGTON PROPERTY DEVELOPMENTS

Job title

HATFIELD BUSINESS PARK
PLOT 9500 : ROYAL MAIL

Drawing title

LORRY PARK SECURITY
FENCE & EXTERNAL LIGHTS

Scale

AS SHOWN

metres

Drawn	Checked	Date
MA	MA	24.11.92
Rev	Drawing No	
	414	
Status		