




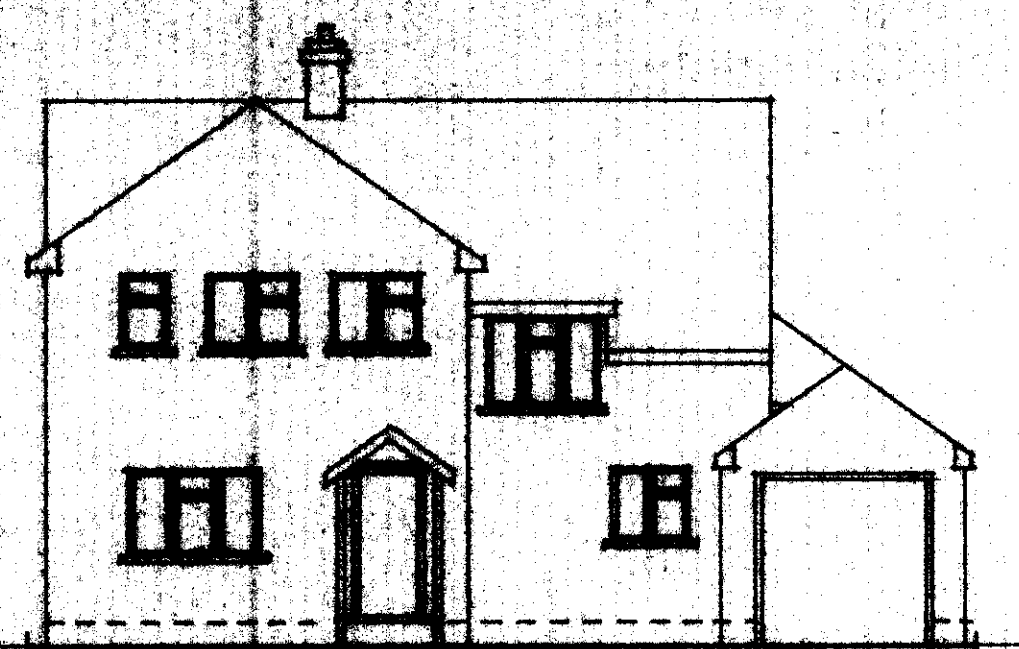

Elevations:
1:100 Front (NE facing)

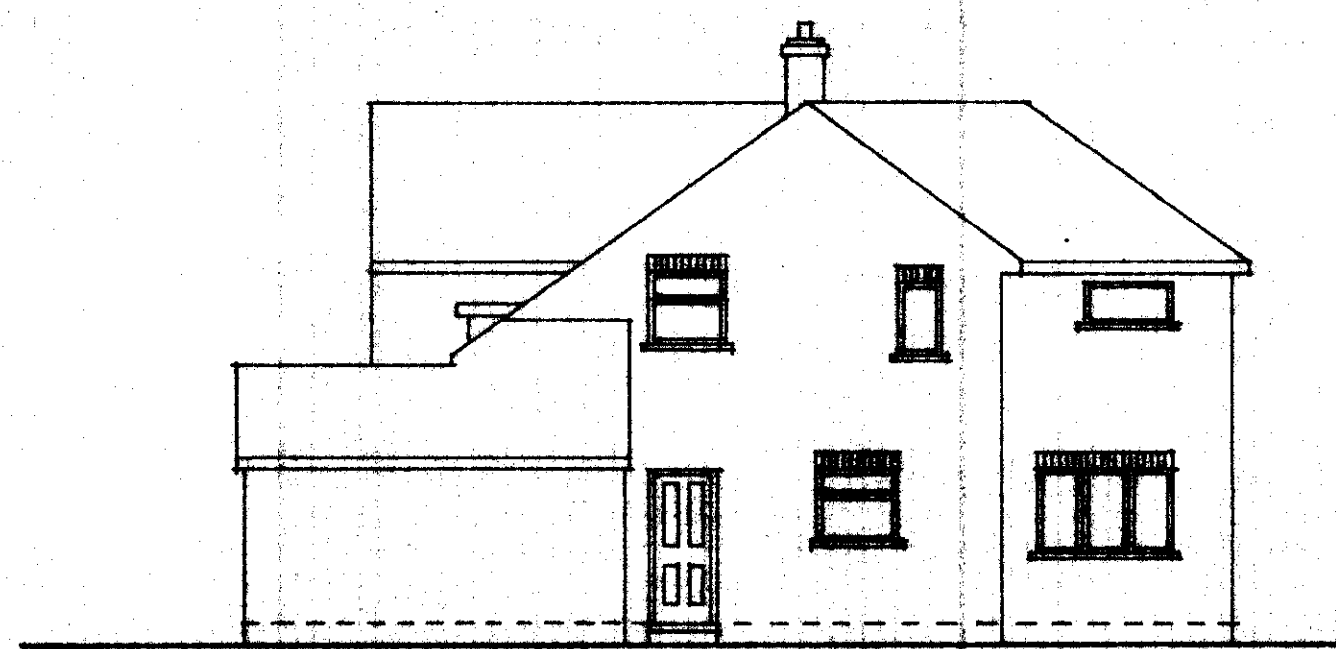


Side (NW facing)

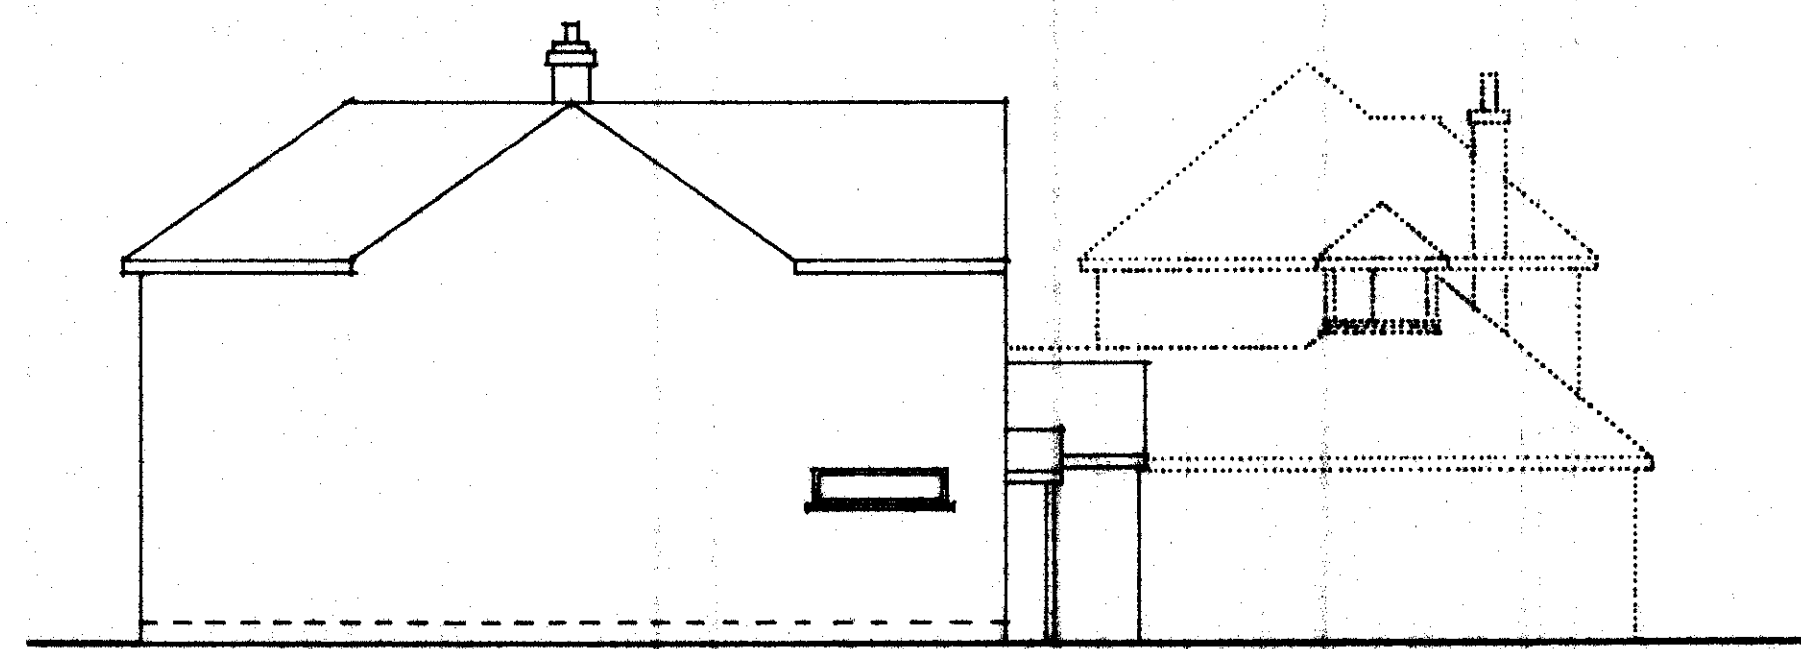


Side (SE facing)


adjoining property No. 67
is shown dotted

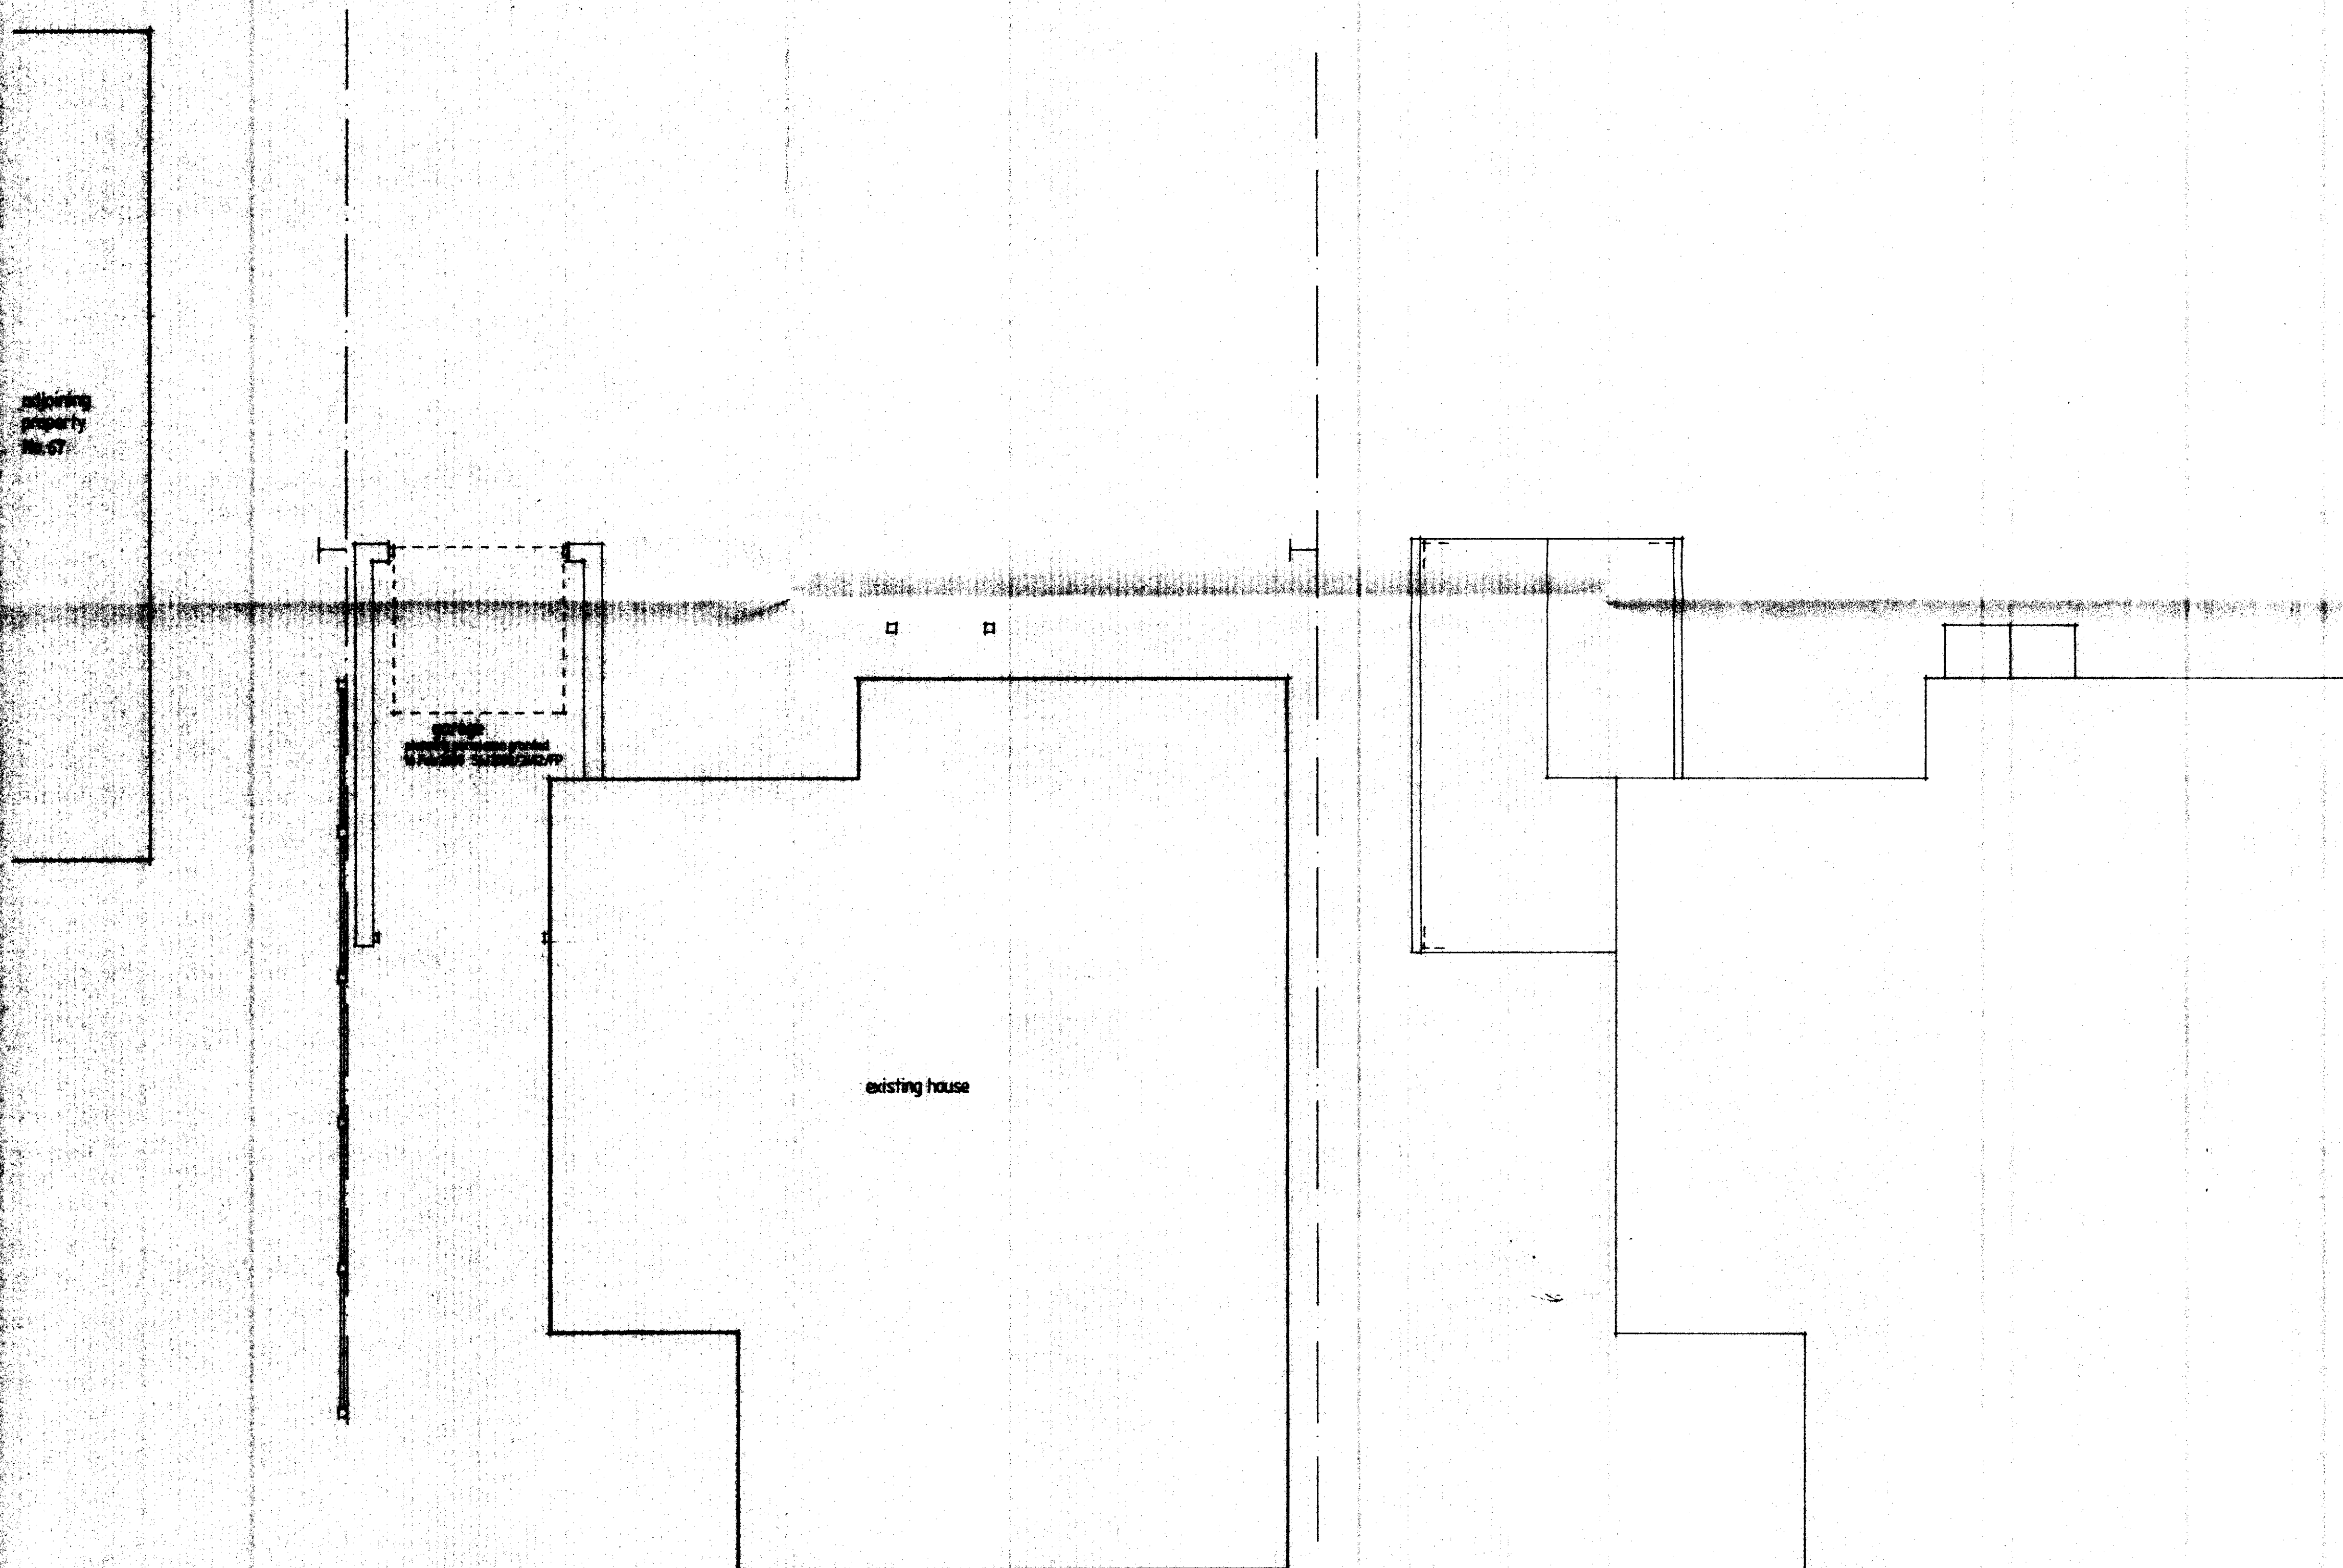

existing house

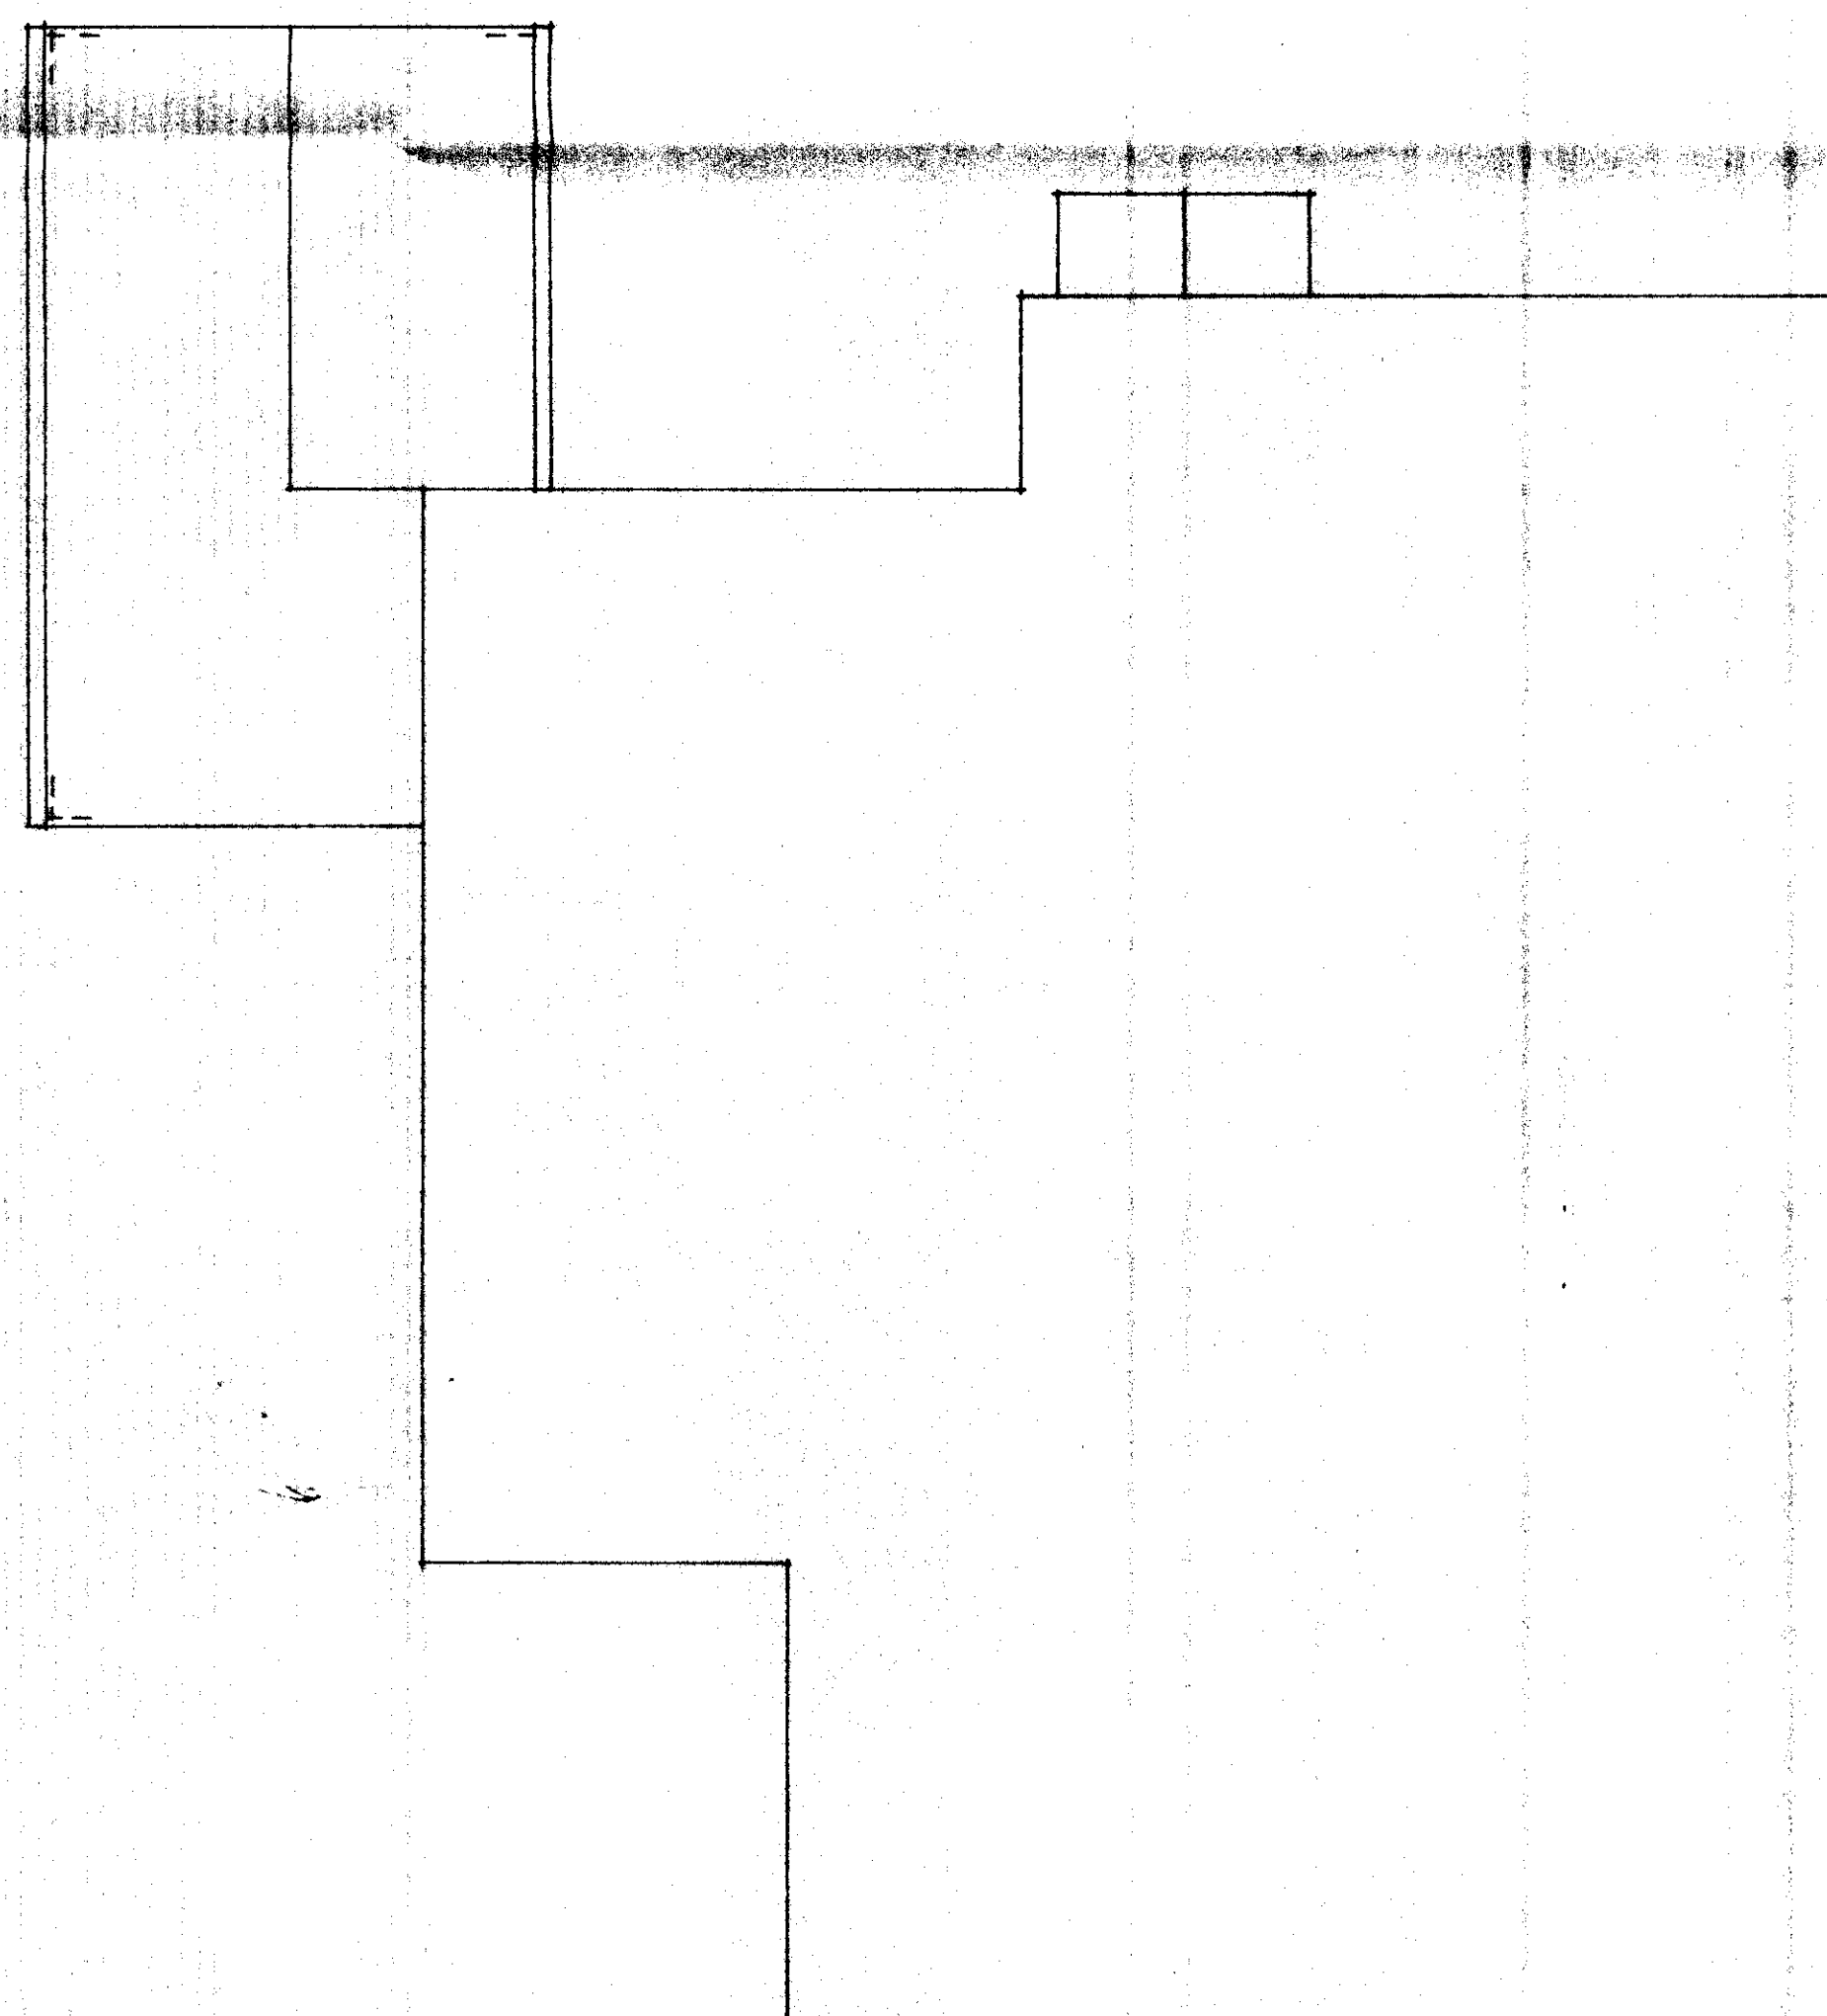


Roof Plan

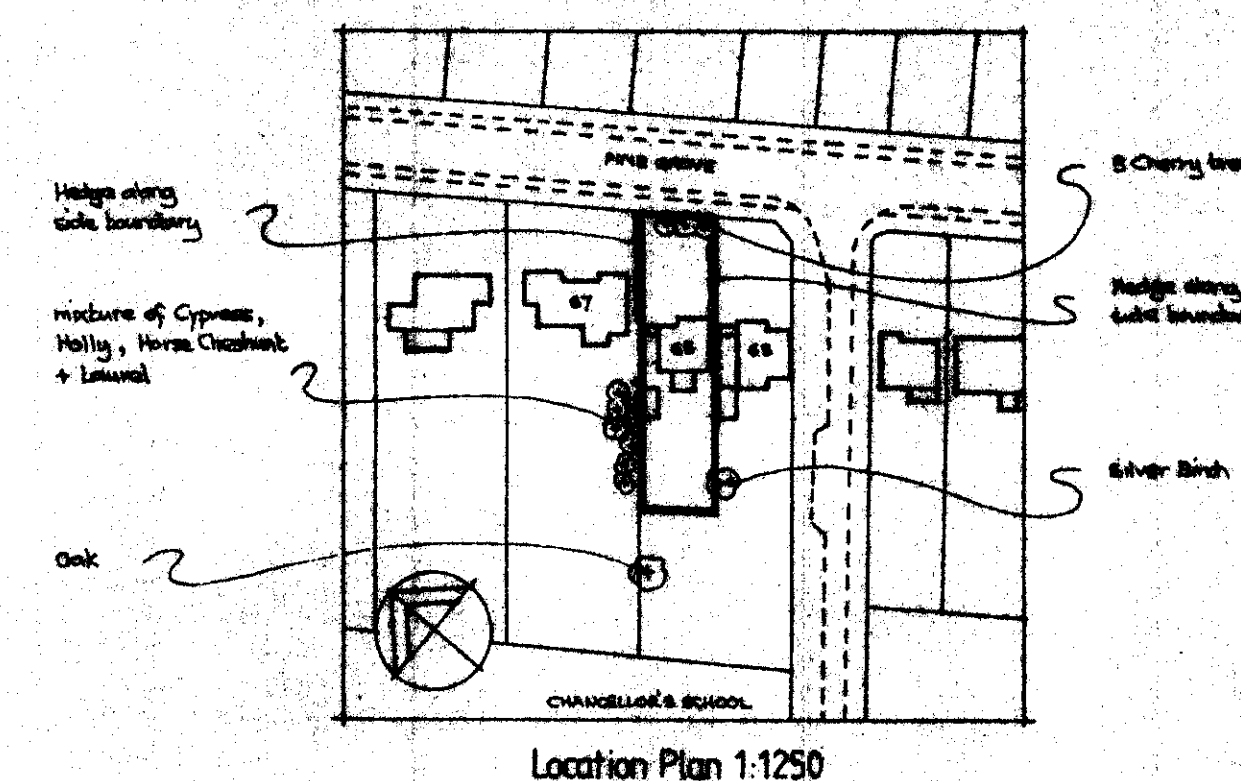

Location Plan 1:1250

RIBA PLANNING APPLICATION ONLY			
65 Pine Grove, Brookmans Park			
Existing Plans & Elevations			2009/2307
Stephen Carrell BA(Hons)Arch DipArch RIBA Chartered Architect			
25 Bulls Lane, Welham Green, Hatfield, Herts. AL9 7NY Tel/Fax: 01707 265204			
Scale: 1:50 & 1:100	Date: Sep 2009	Drawn: SC	Drawing No. 0001/07

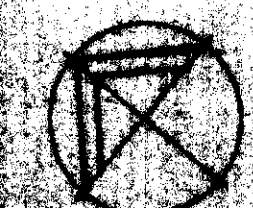

Ground Floor Plan 1:50