
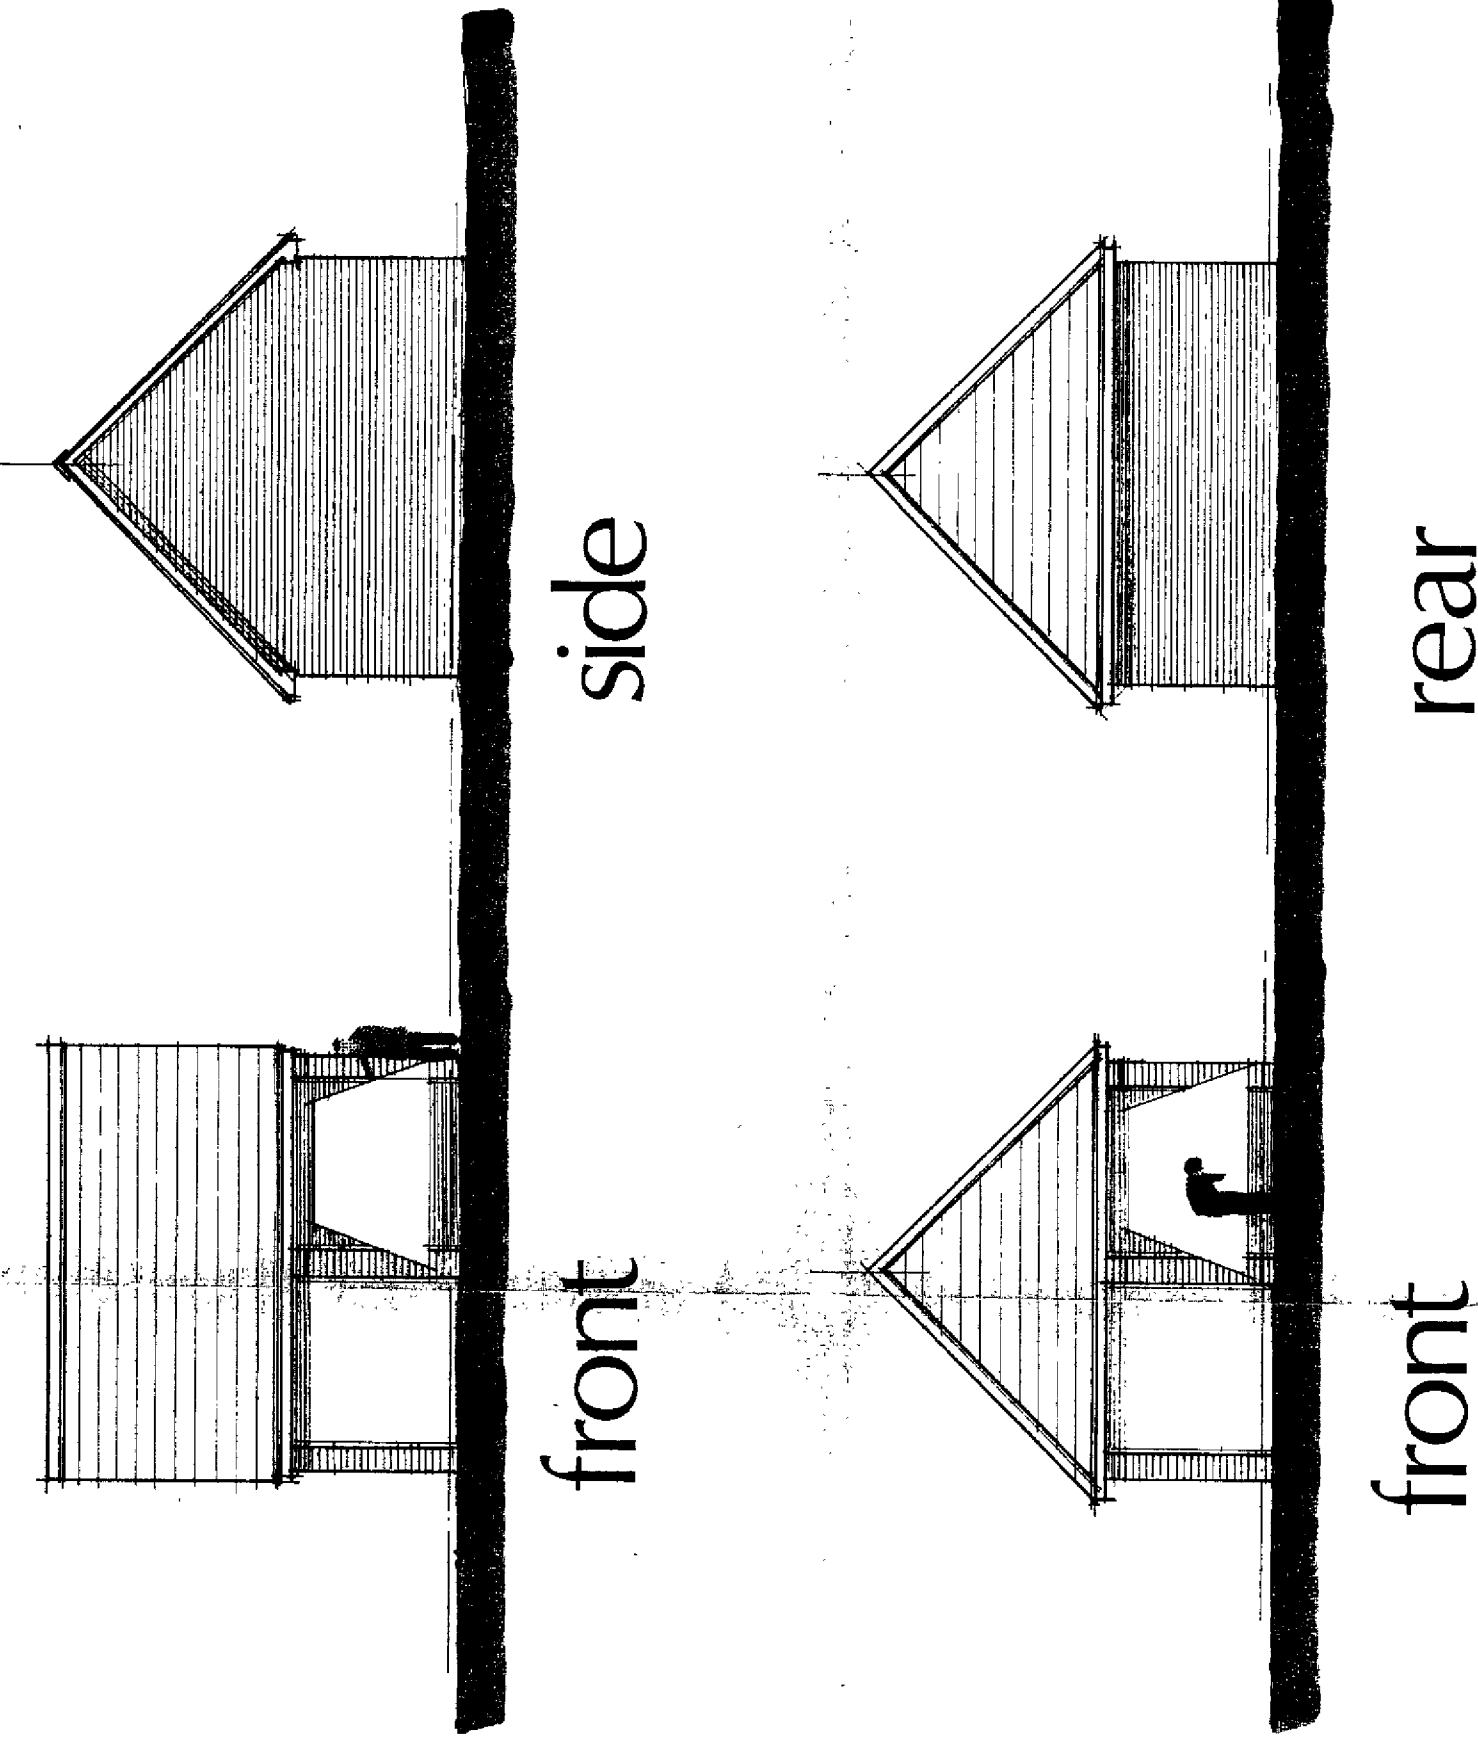
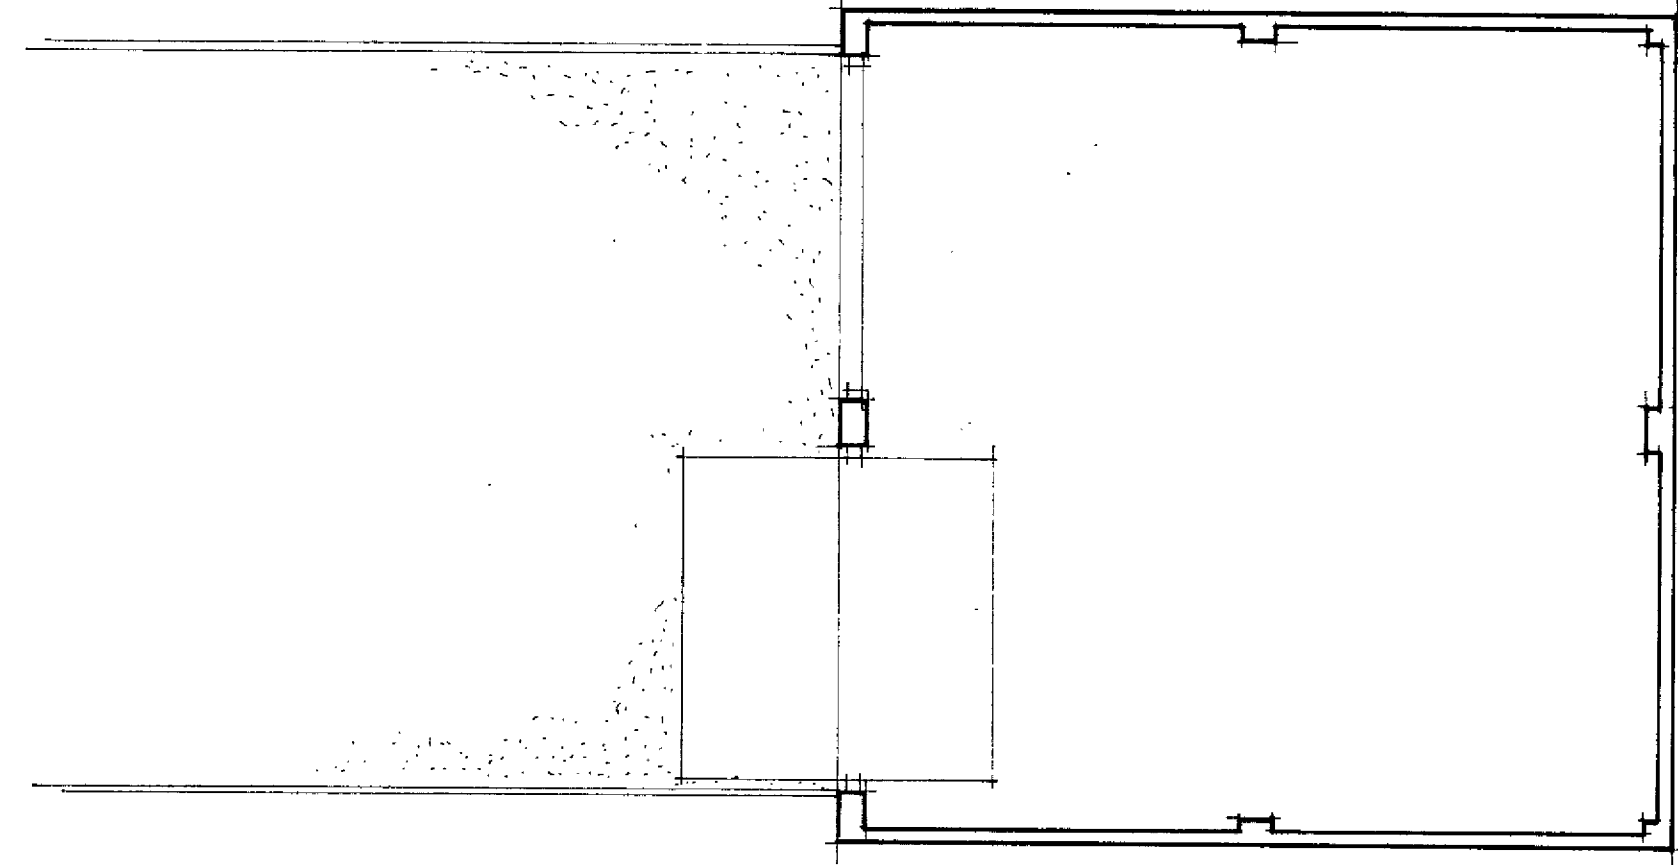
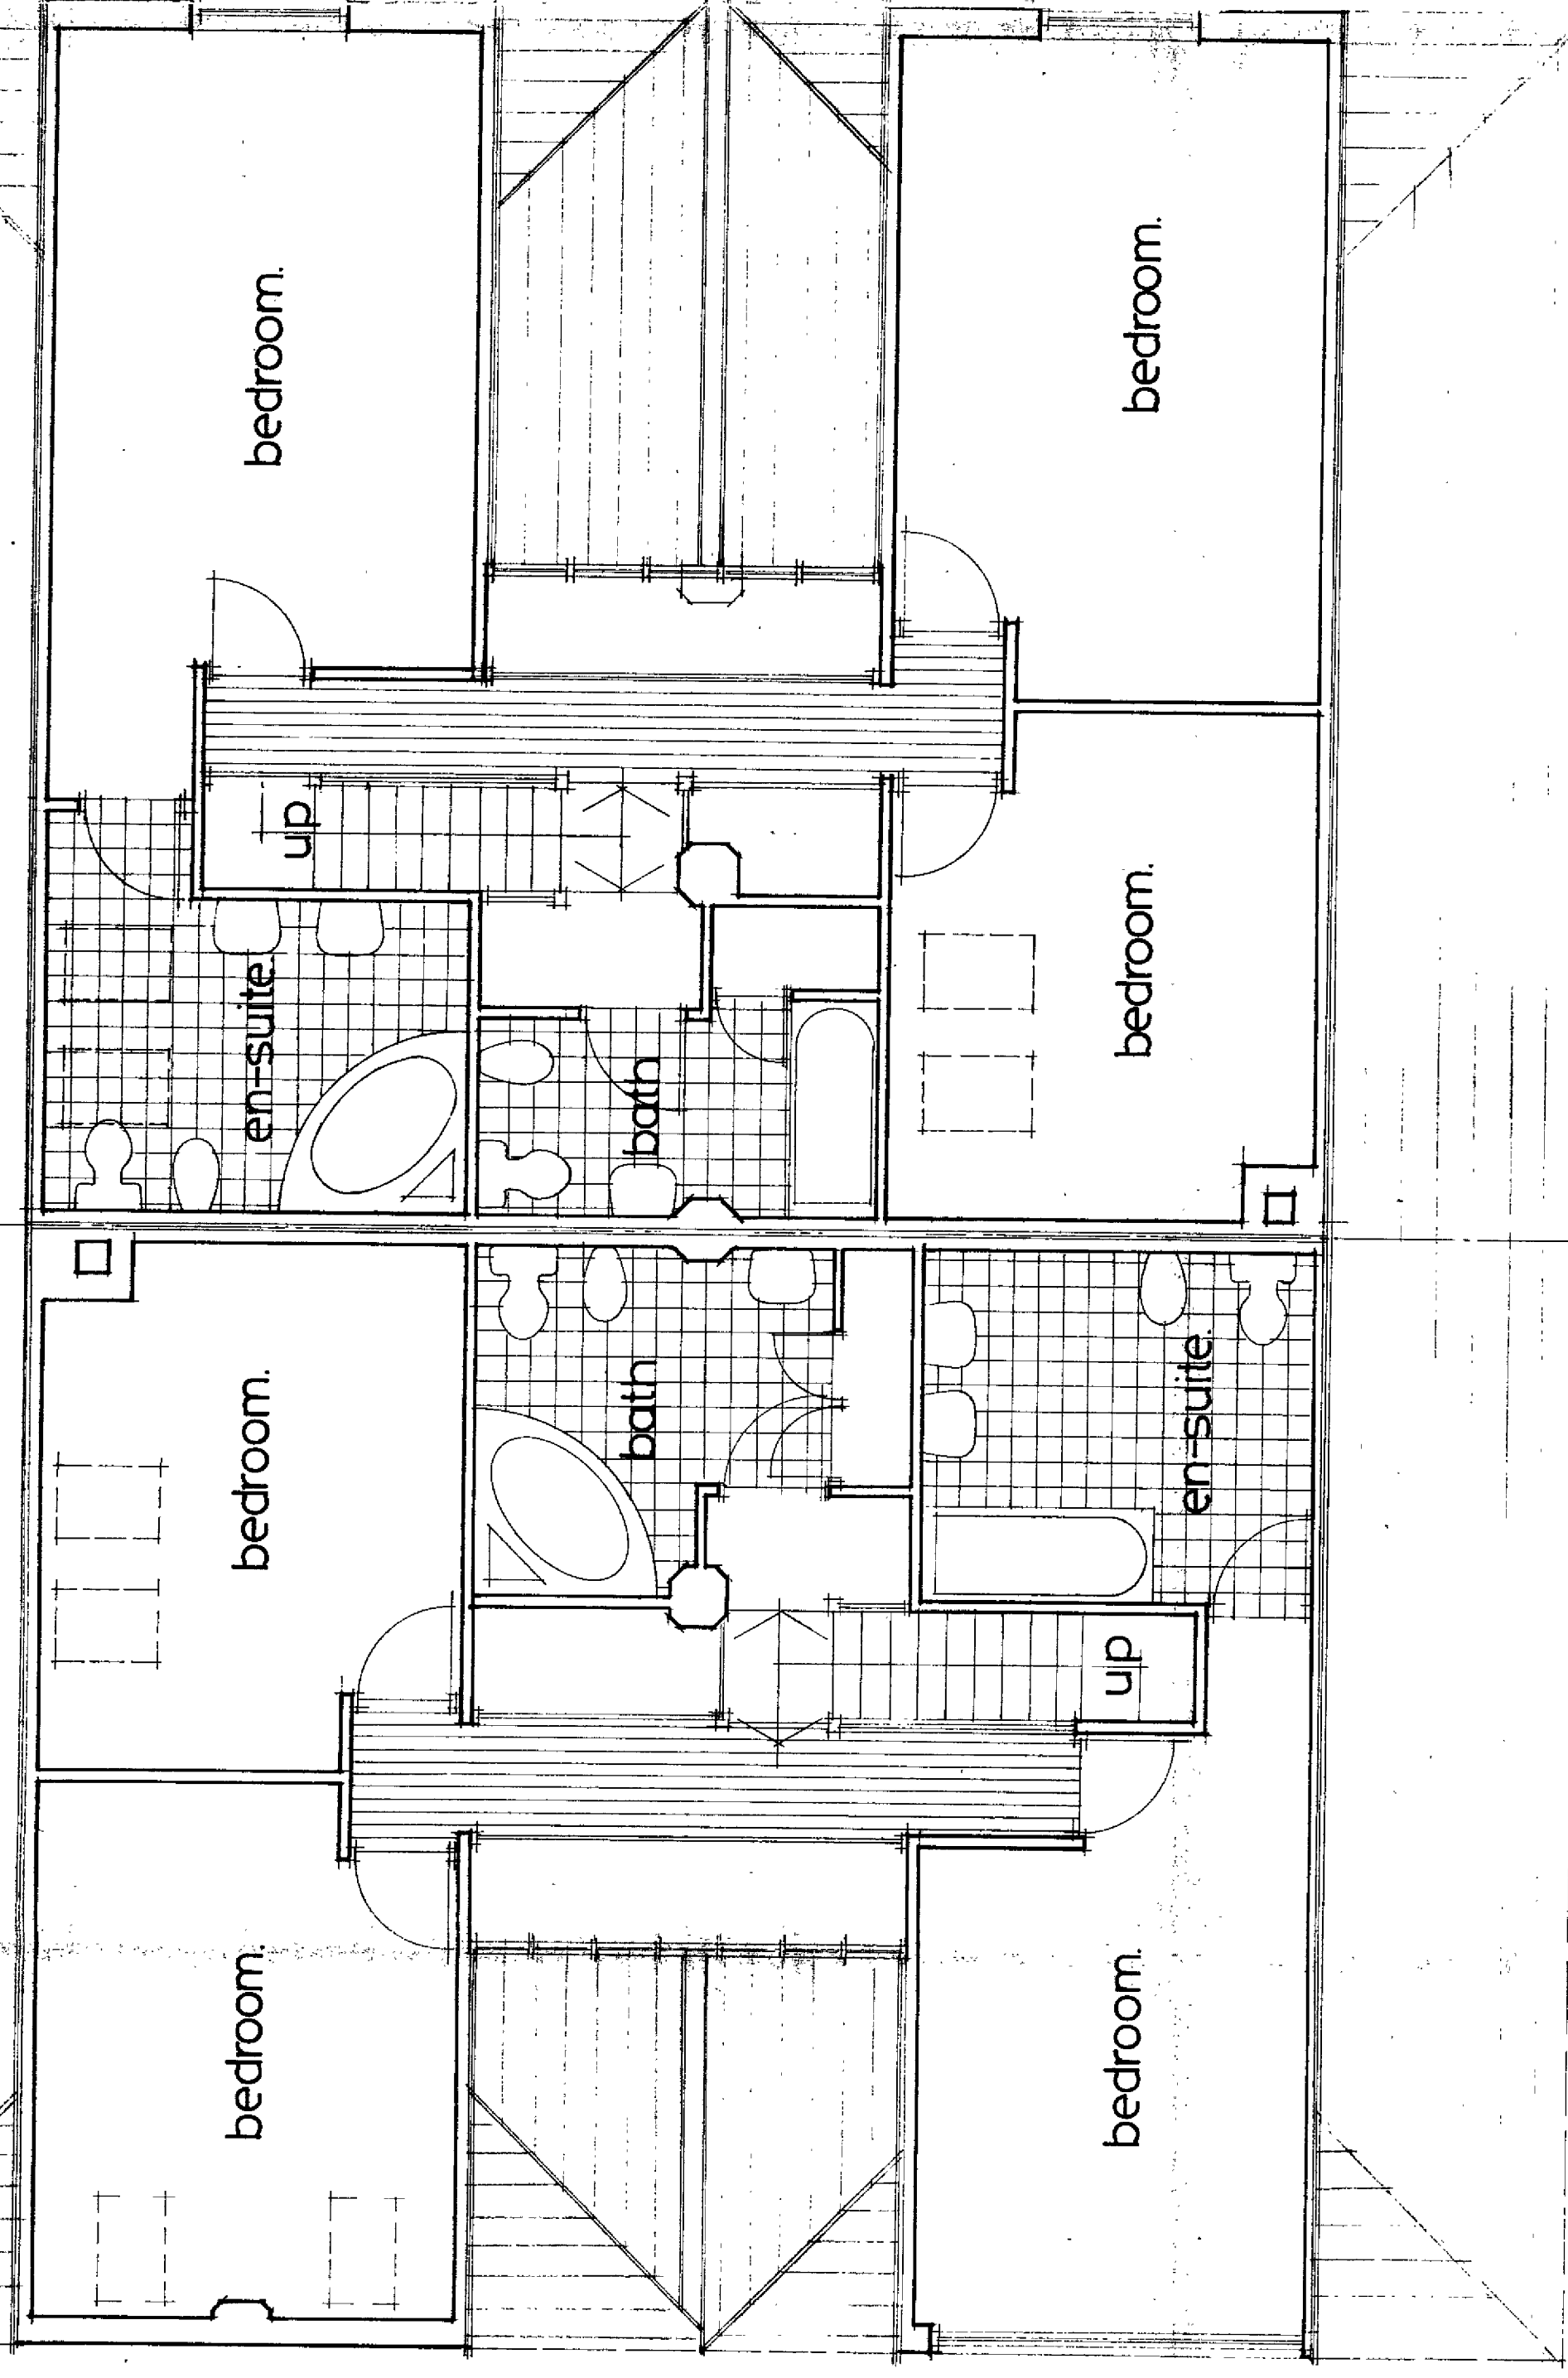


NORTH WEST ELEVATION

NORTH EAST ELEVATION

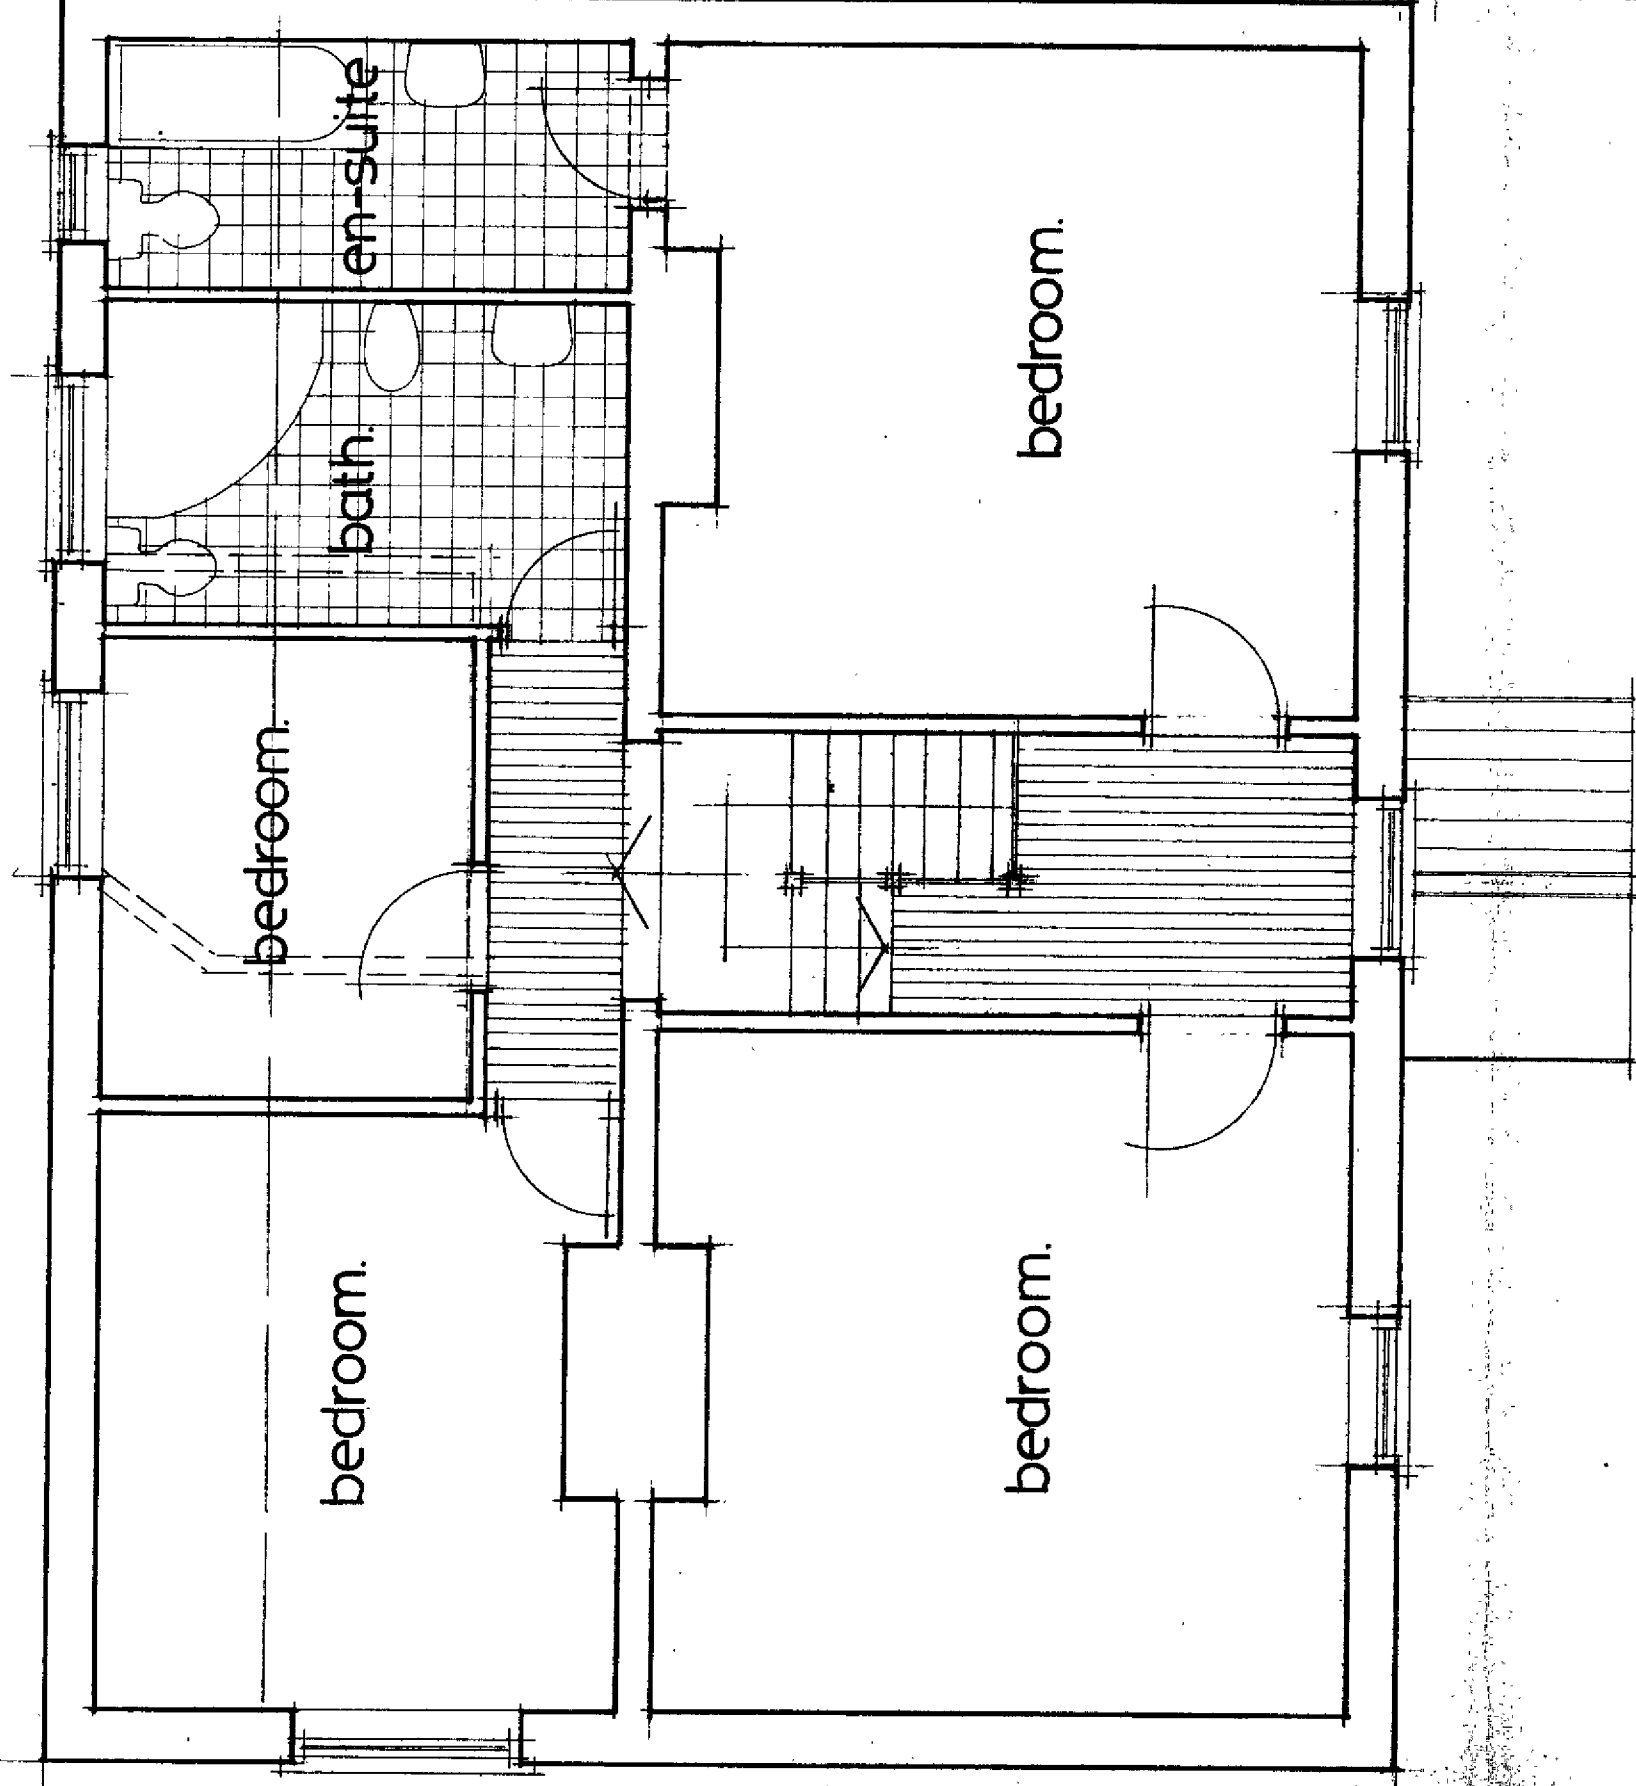

plan

TYPICAL PLAN AND ELEVATIONS

FIRST FLOOR LAYOUTS

WELWYN HATED D/C
TOWN & COUNTRY
PLANNING LTD
DATE: 12.03.97

OFFICIAL COPY

WELWYN HATED D.C.
RECEIVED 12.03.97

56/1711/87




98-100 Fore Street
Hertford
Herts. SG14 1AB
Tel: Hertford 0992 552171

**HERTFORD PLANNING
SERVICE**


Proposed Development at
Hook Estate,
Northaw,
Herts
for
Ashdale Developments Ltd

January 1987
1:100 1:50
act.


D1514.007

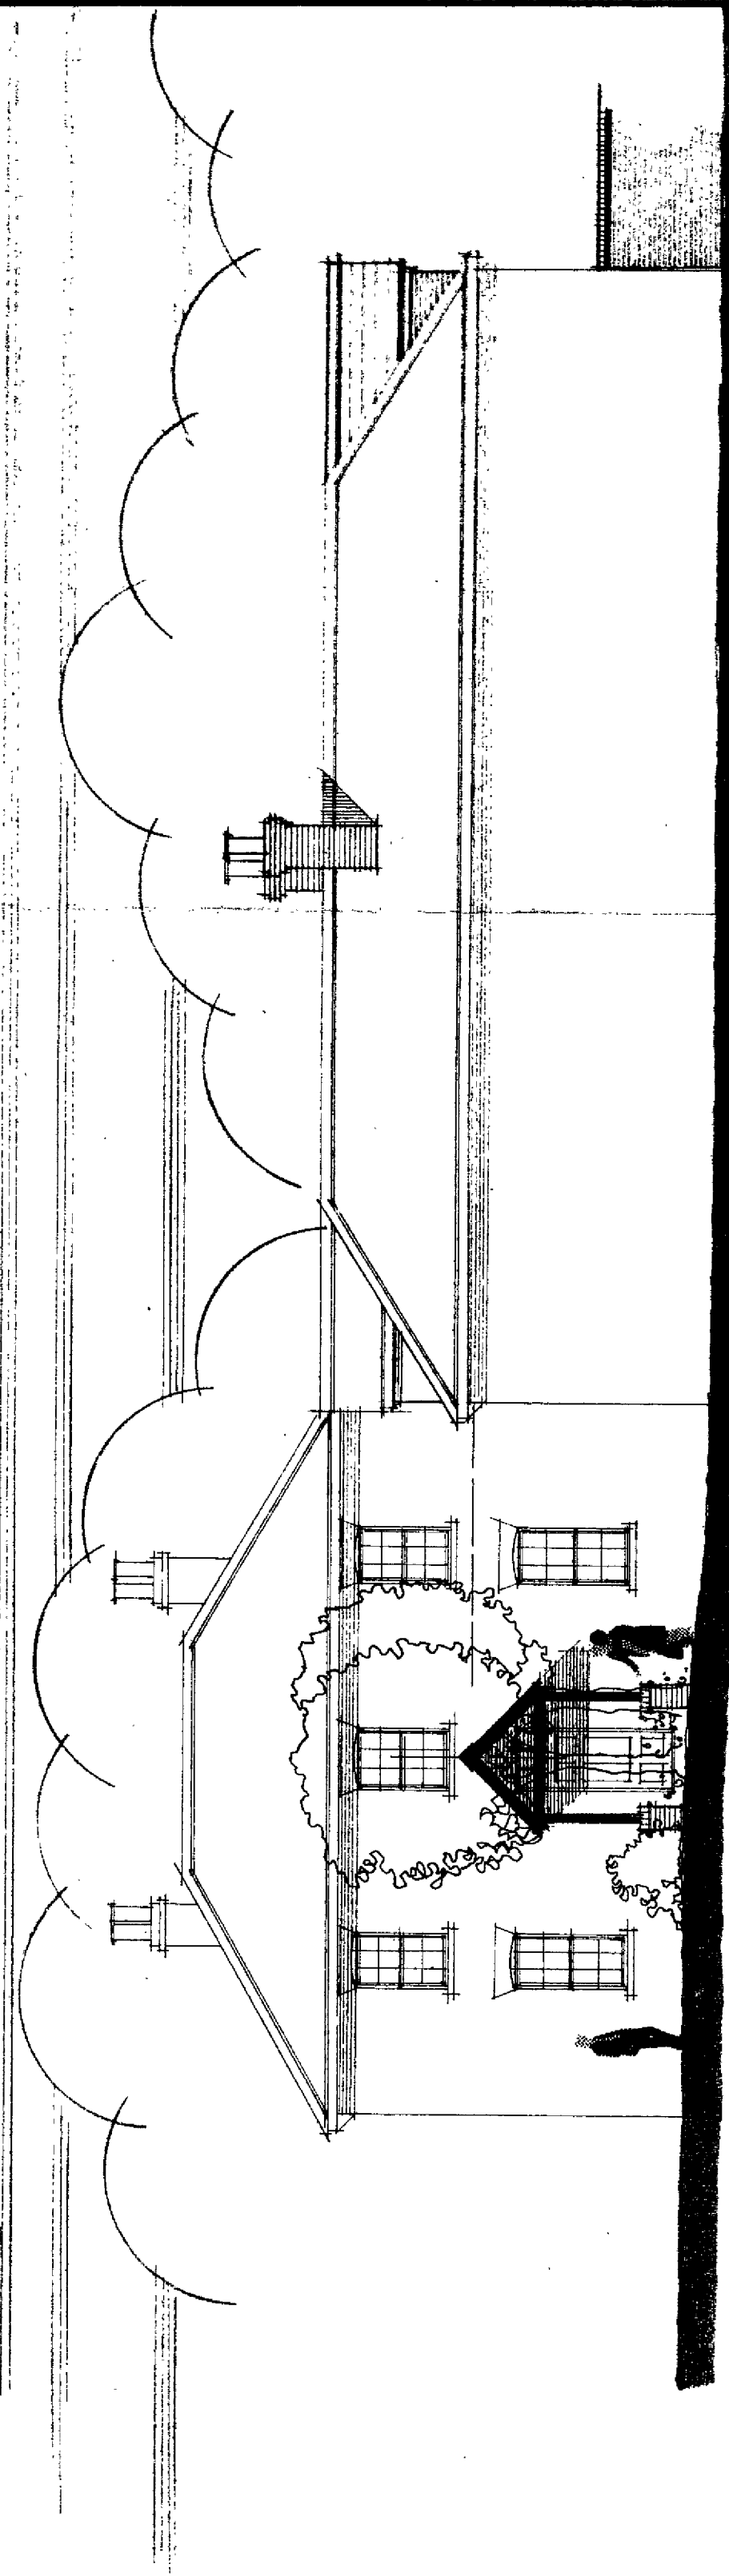

SOUTH EAST ELEVATION

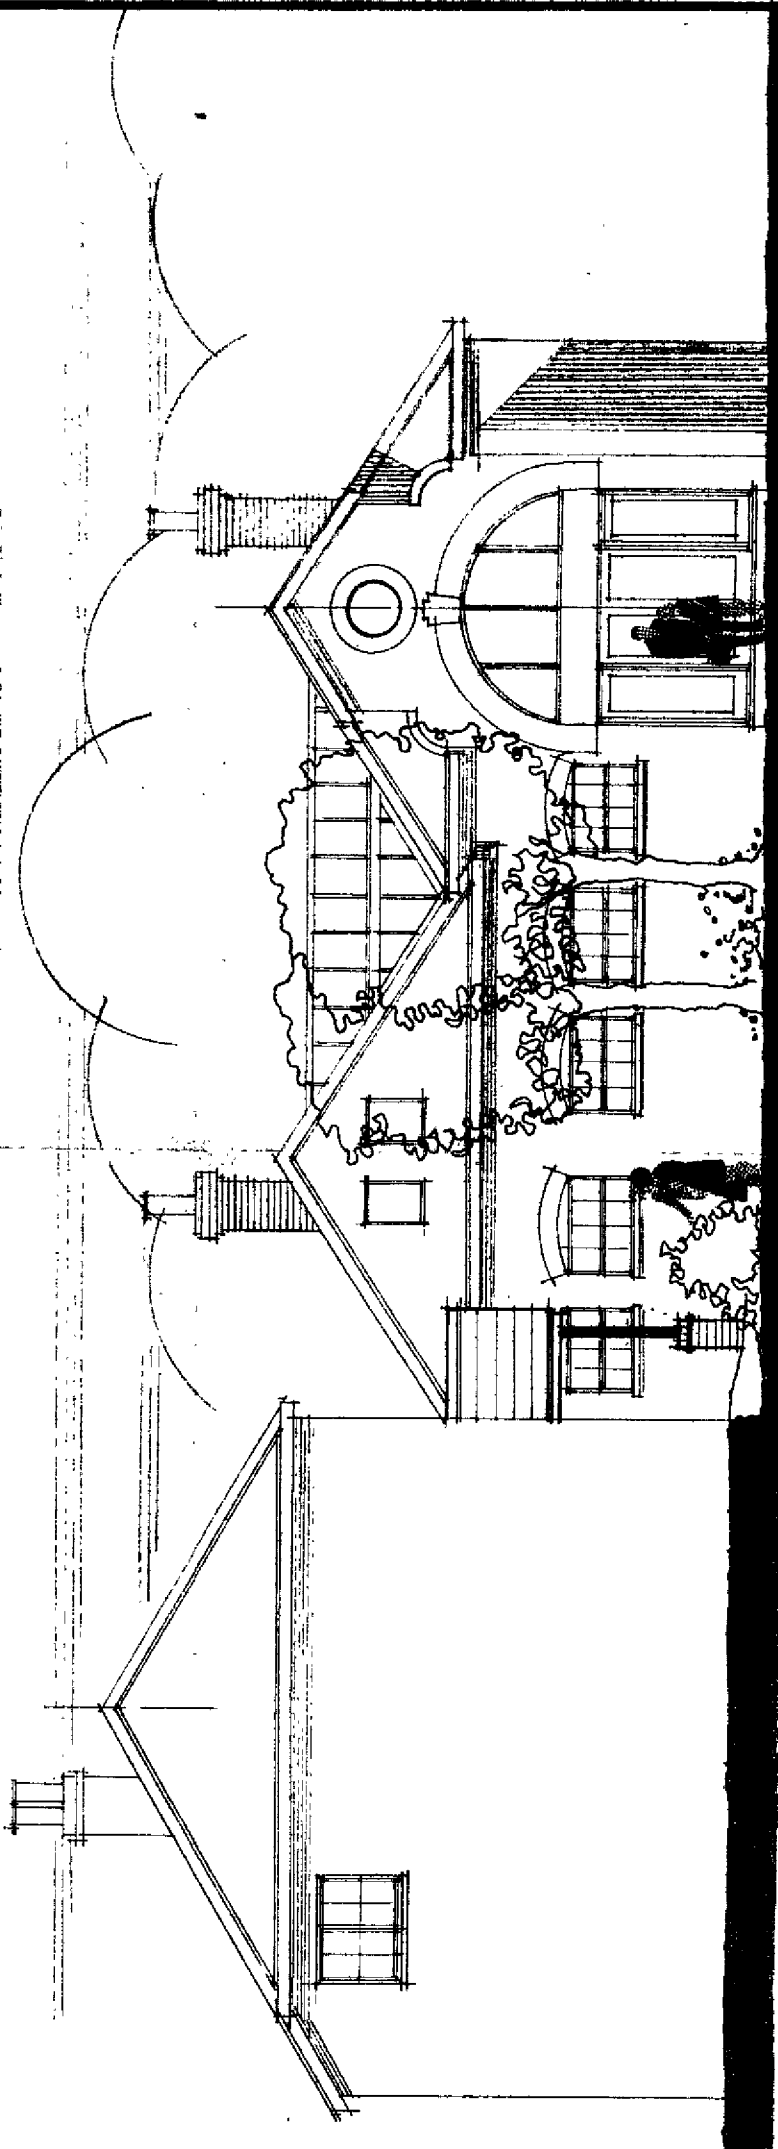

SOUTH WEST ELEVATION

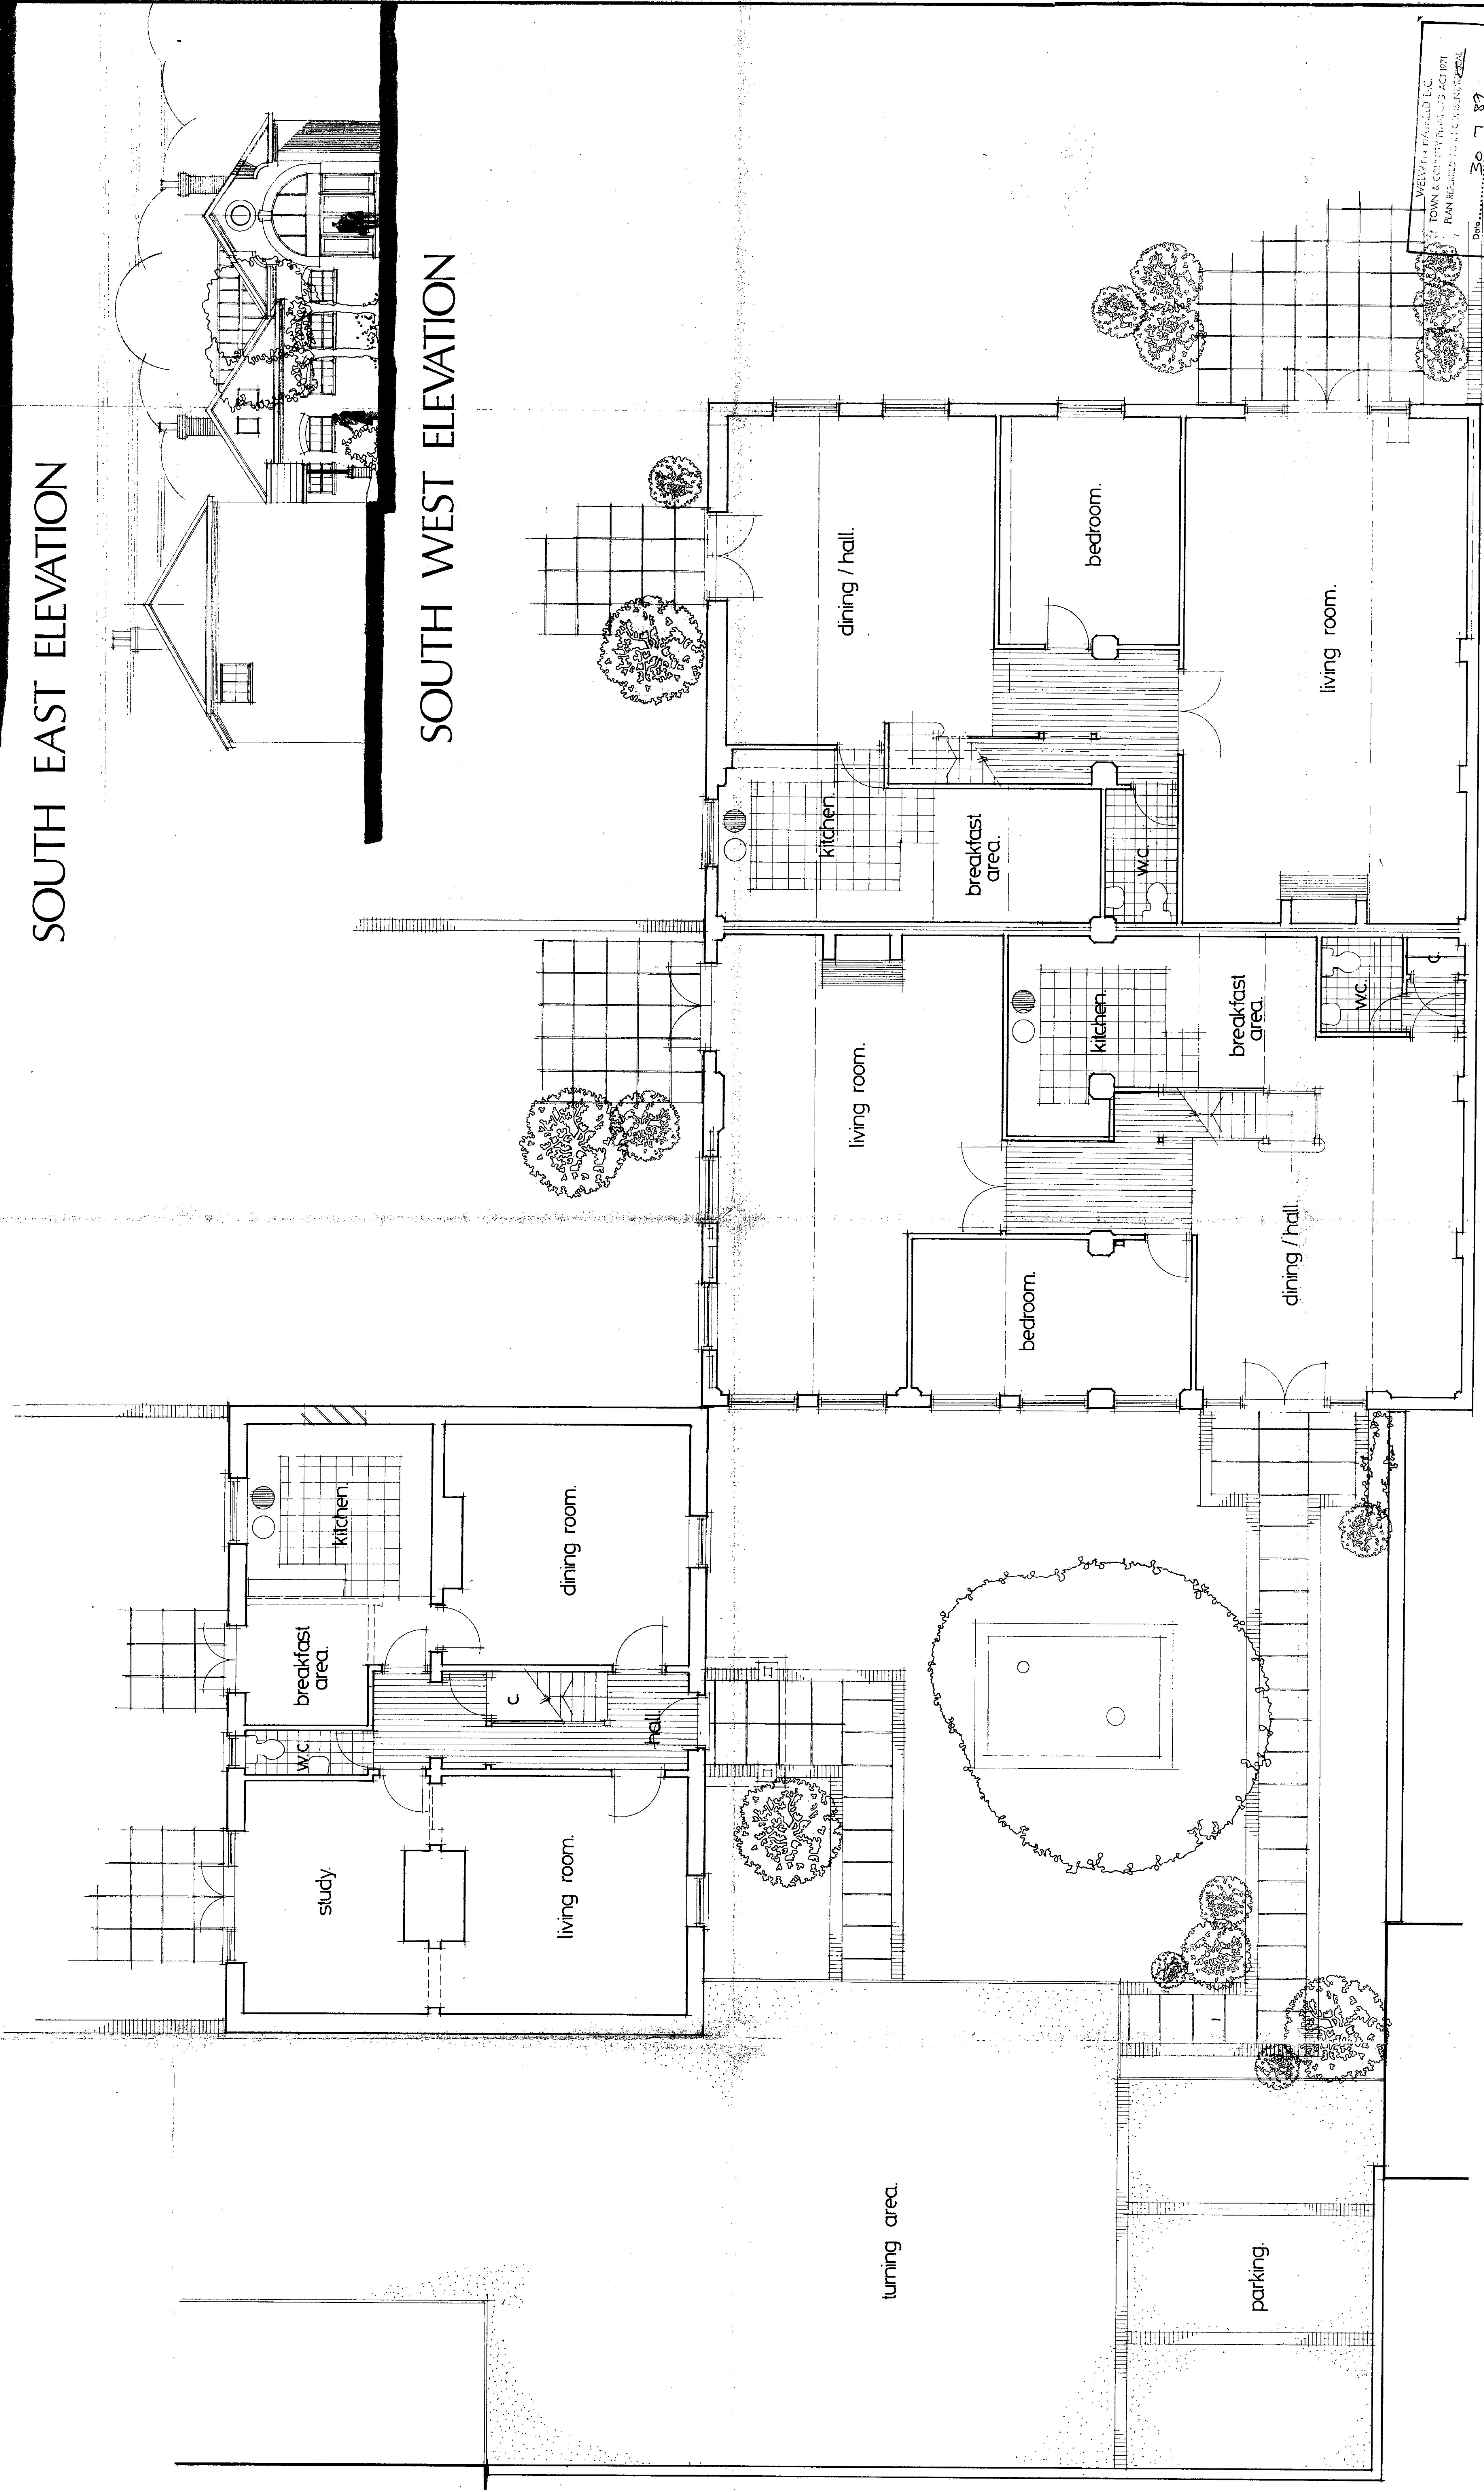

GROUND FLOOR LAYOUTS

HERTFORD PLANNING SERVICE

141 Hertford 0992 552171

Hertford

141 Hertford 0992 552171

Proposed Development at
Hook Estate,
Northaw
Herts
for
Ashdale Developments Ltd.


January 1987.
1:100, 1:50
act

OFFICE COPY


WELWYN HATFIELD D.C.
RECEIVED 09 APR 1987

56/1171/87


D154, 006

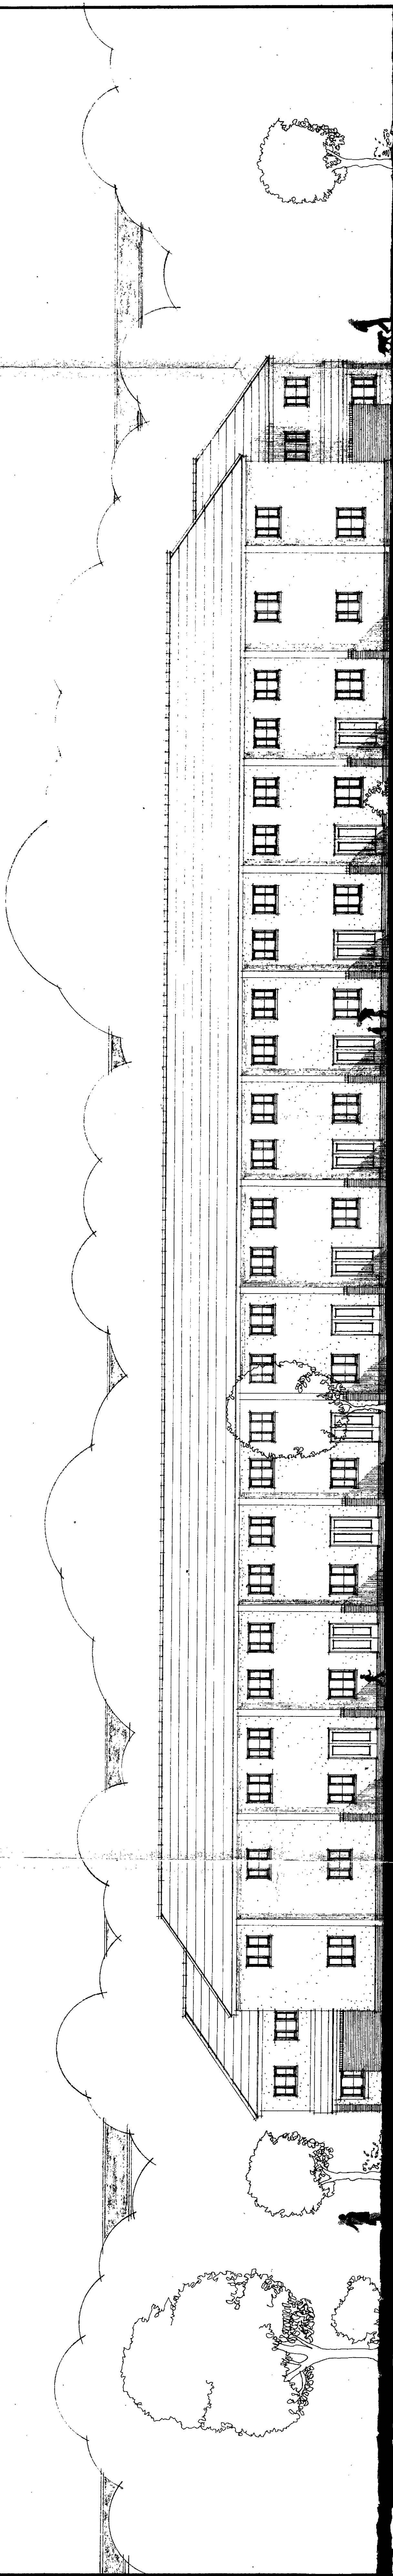

Rear.

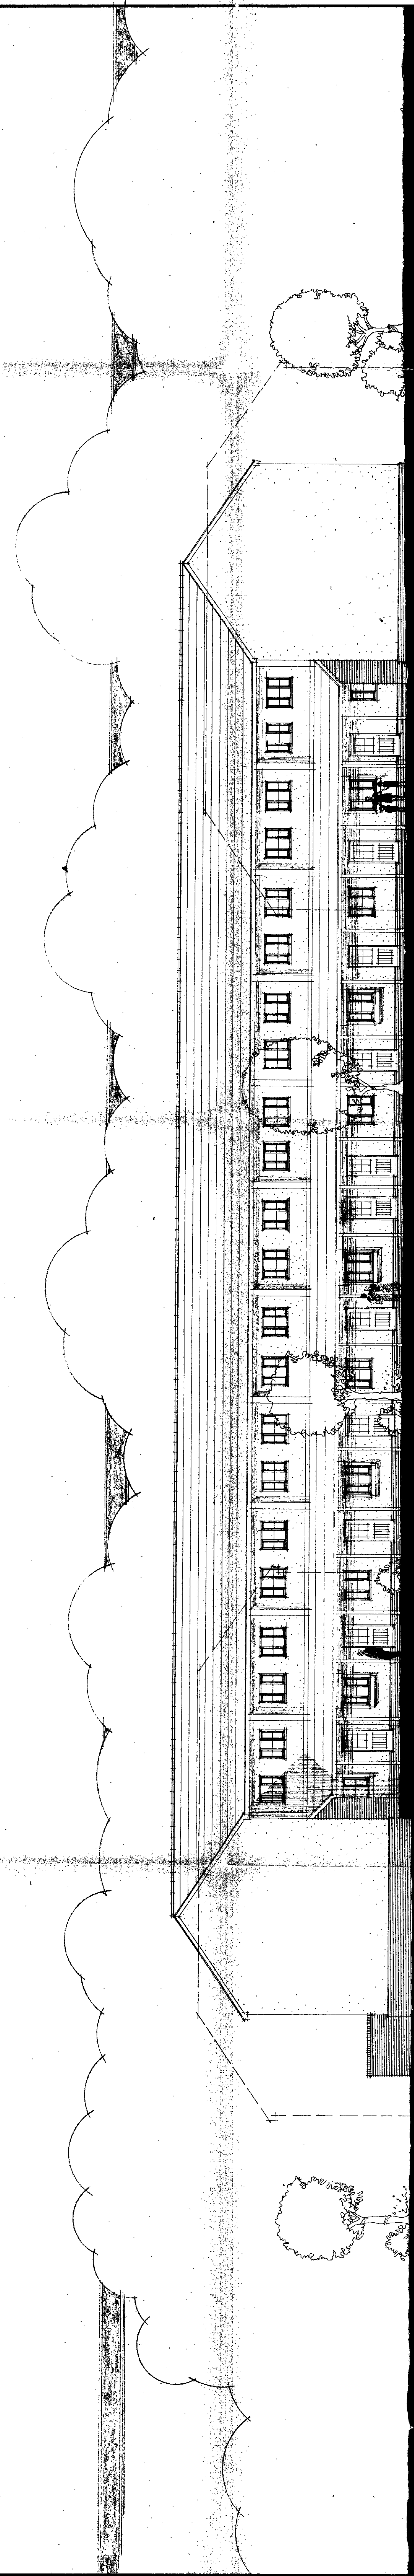

Courtyard.

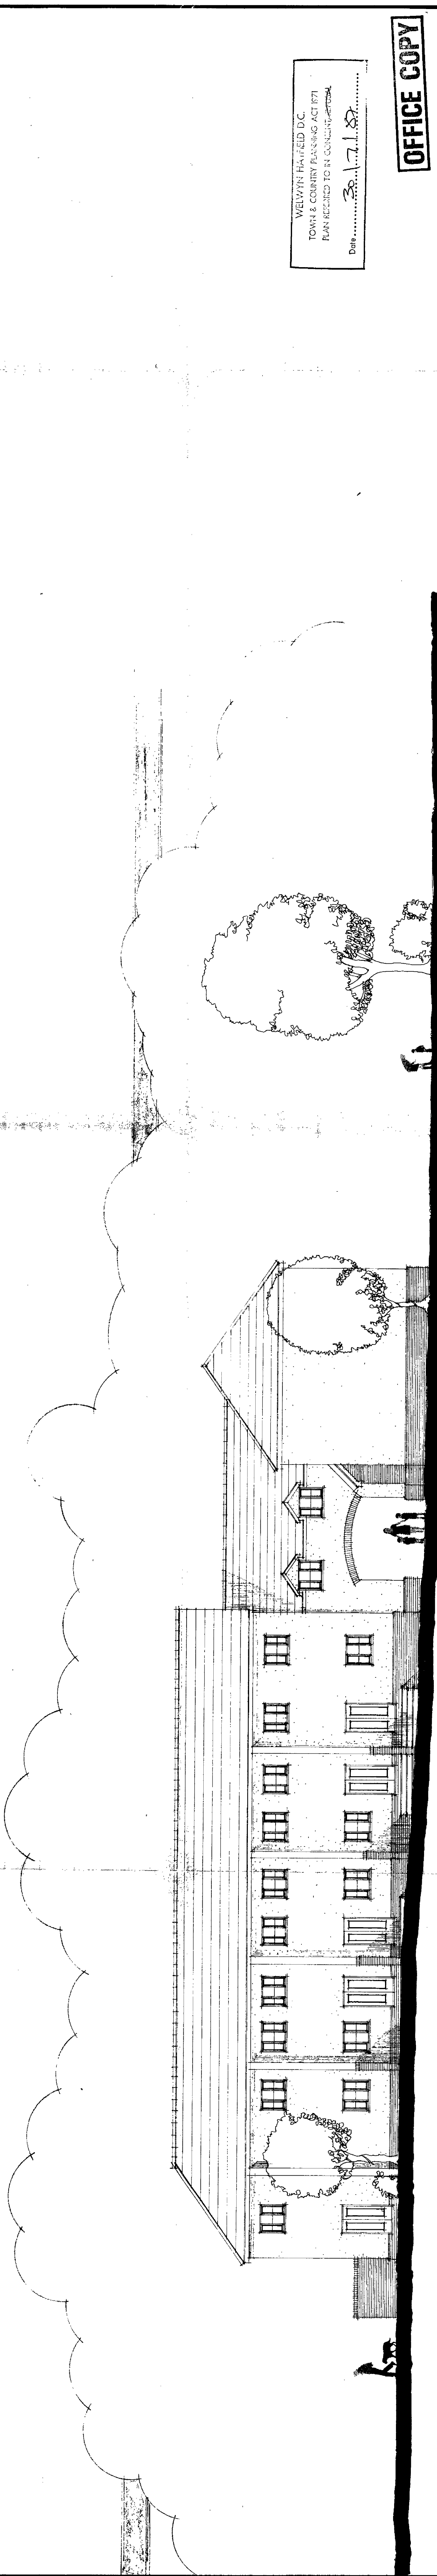

Side.



98-100 Fore Street,
Hertford,
Herts. SG14 1AB
Tel: Hertford 0992 55217 x

**HERTFORD PLANNING
SERVICE**

Proposed development at:
Hook Estate,
Northaw,
Herts. For:
Ashdale Developments Ltd.


Date: January 1987
Scale: 1/100
Drawn: NS
Drawing No: **D 154,005**

WELWYN HATFIELD D.C.
TOWN & COUNTRY PLANNING ACT 1971
FORFEITED TO H.C. 10/1/87

OFFICE COPY

WELWYN HATFIELD D.C.
RECEIVED 05 MAR 1987

6/171/87

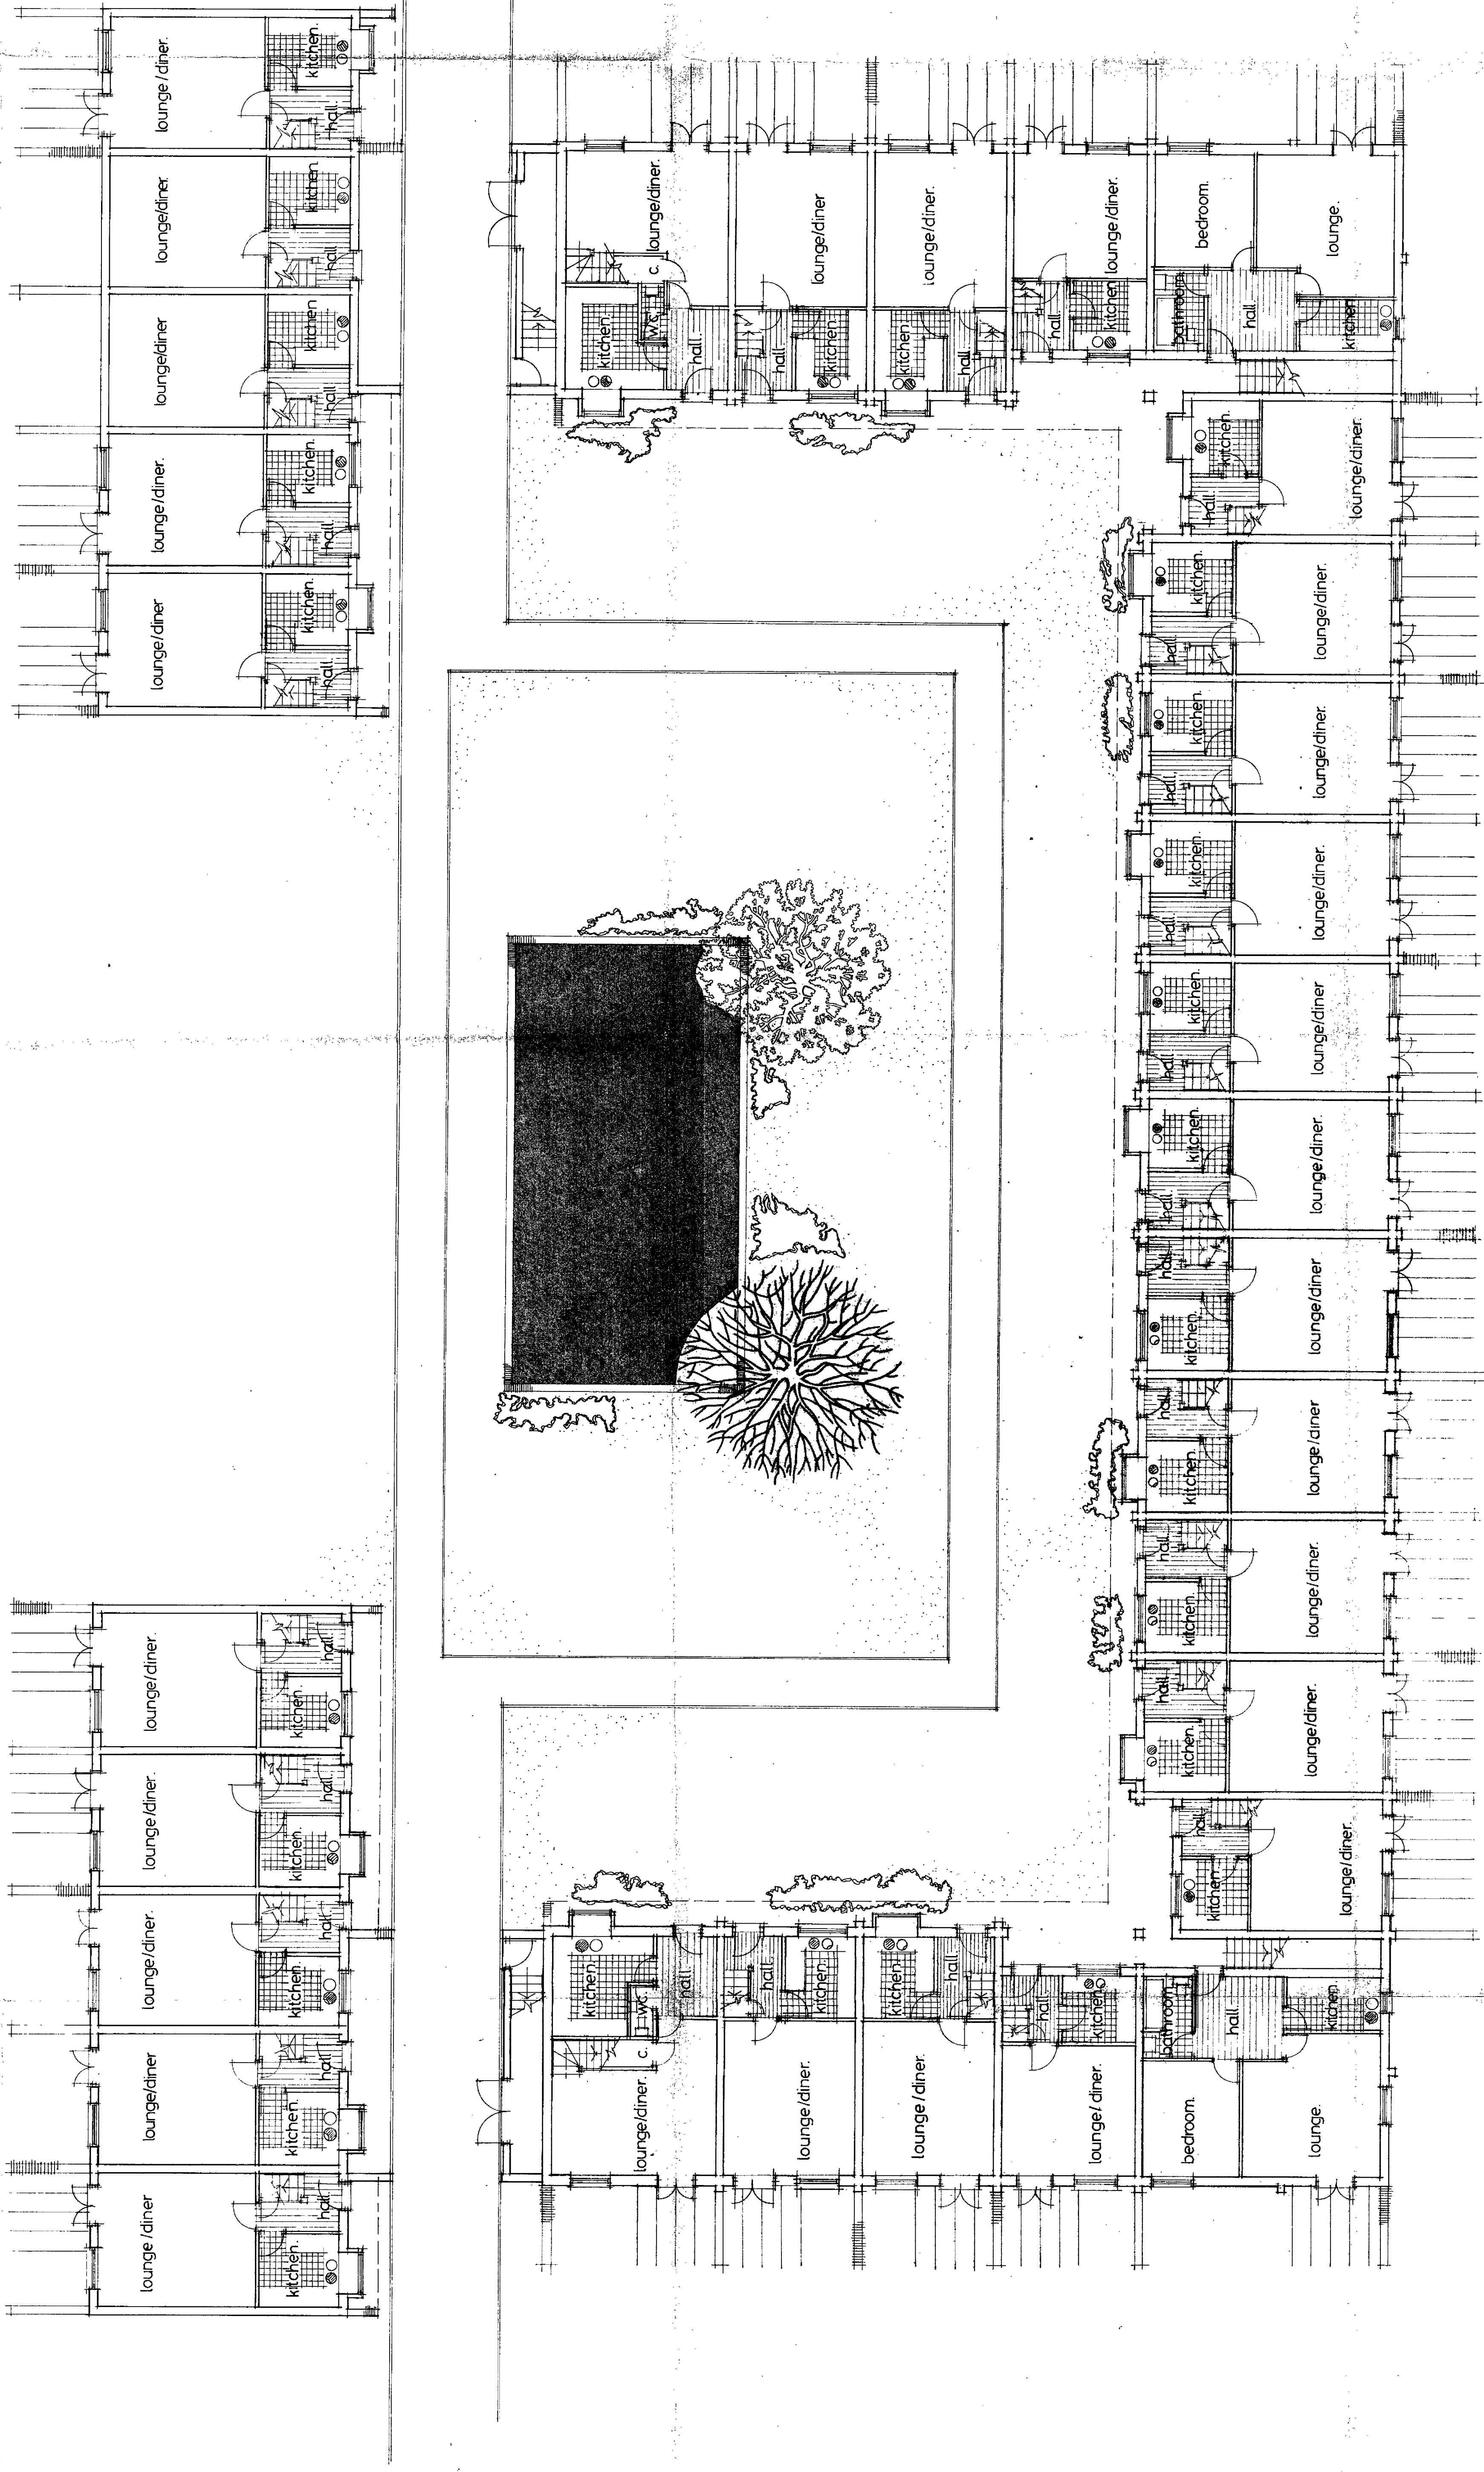


GROUND FLOOR PLAN.

WELWYN HATFIELD D.C.
TOWN & COUNTRY PLANNING
PLAN REFERRED TO L.C. 2002/14/100000
Date: 20.3.87

OFFICE COPY

WELWYN HATFIELD D.C.
RECEIVED 03 MAR 1987
\$6/171/87

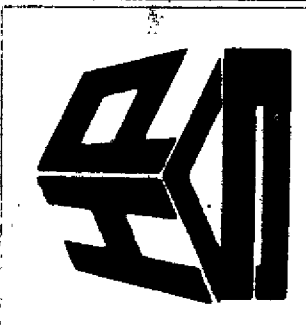


98-100 Fore Street,
Hertford,
Herts. SG14 1AB
Tel: Hertford (0992) 552173

**HERTFORD PLANNING
SERVICE**

Proposed Development at,
Hook Estate,
Northaw,
Herts for:
Ashdale Developments Ltd.

Date: January 1987.
Scale: 1:100
Drawn: N.S.
Drawing No: D/5/4-003

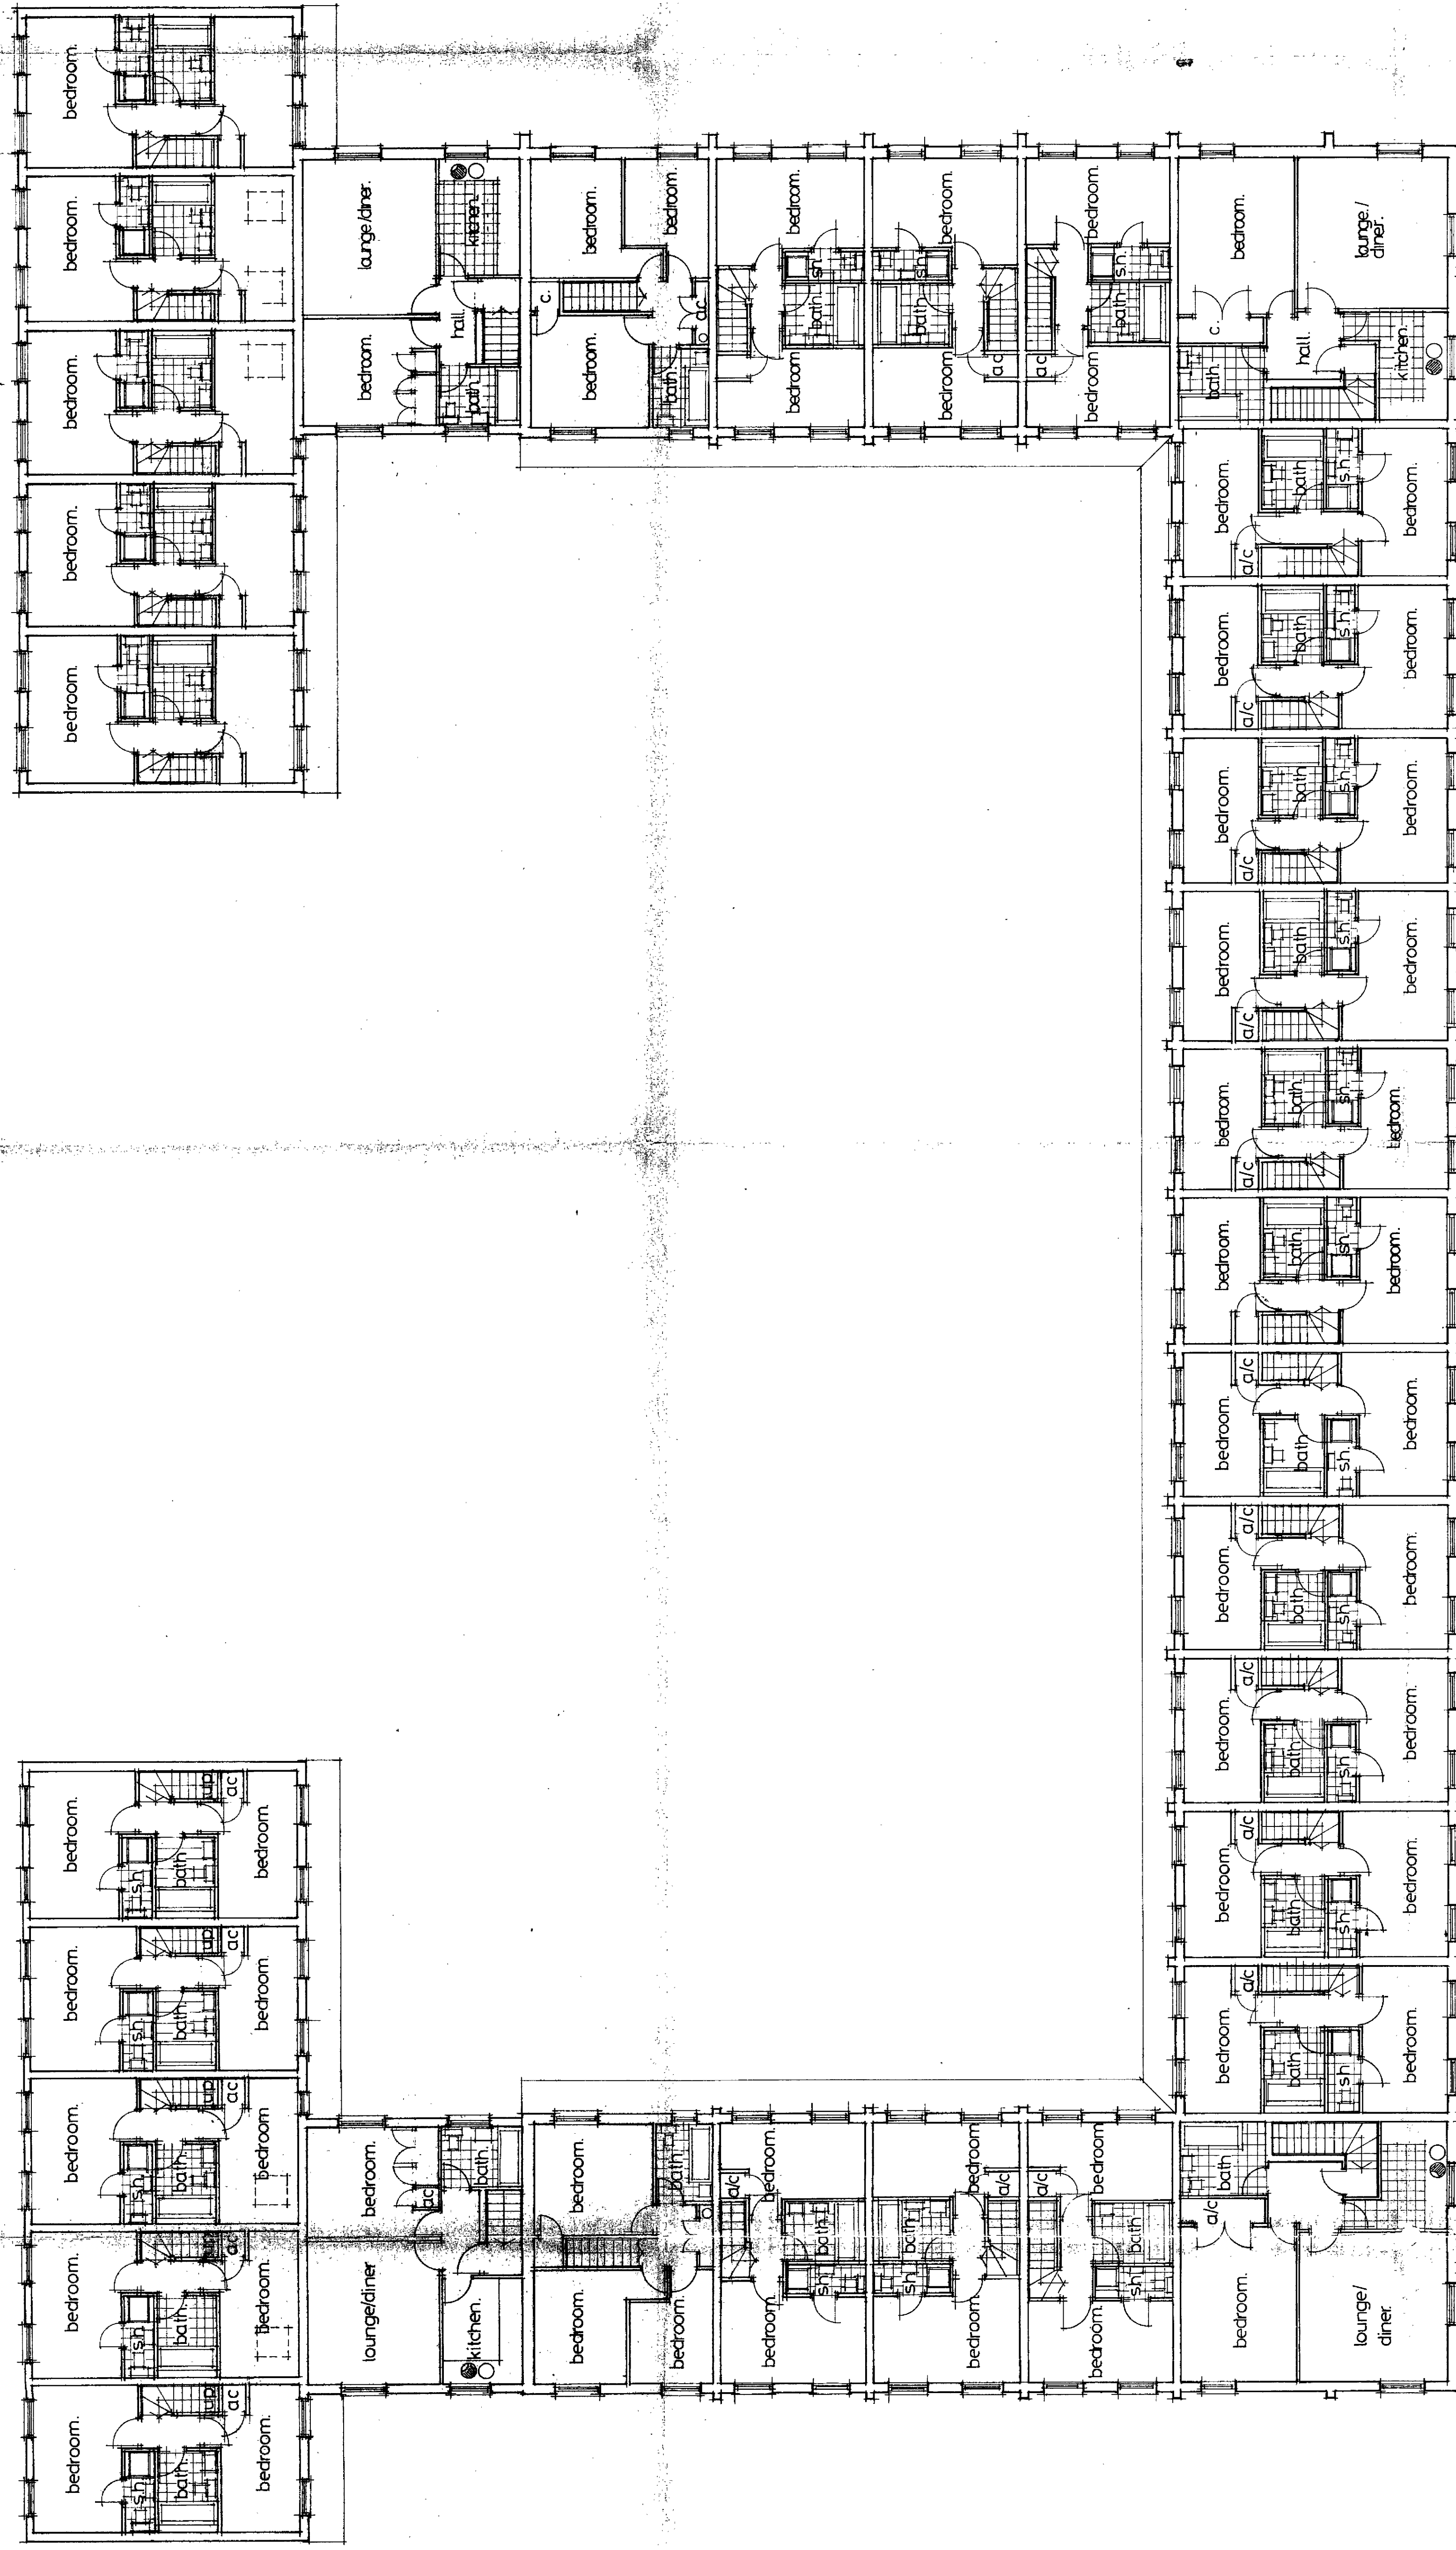


WELWYN HATFIELD D.C.
TOWN & COUNTRY PLANNING ACT 1971
PLAN REFERRED TO IN CONSULTATION
Date: 28.7.87

OFFICE COPY

WELWYN HATFIELD D.C.
RECEIVED .. 19 MAR 1987

56/171/87

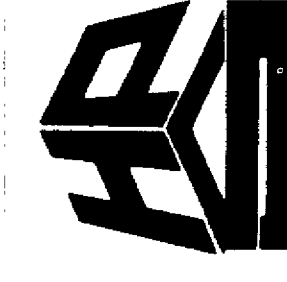

HERTFORD PLANNING SERVICE

Proposed development at:
Hook Estate,
Northaw,
Herts, For:
Ashdale Developments Ltd.

January 1987.
1:100.
NS.