




GROUND FLOOR PLAN

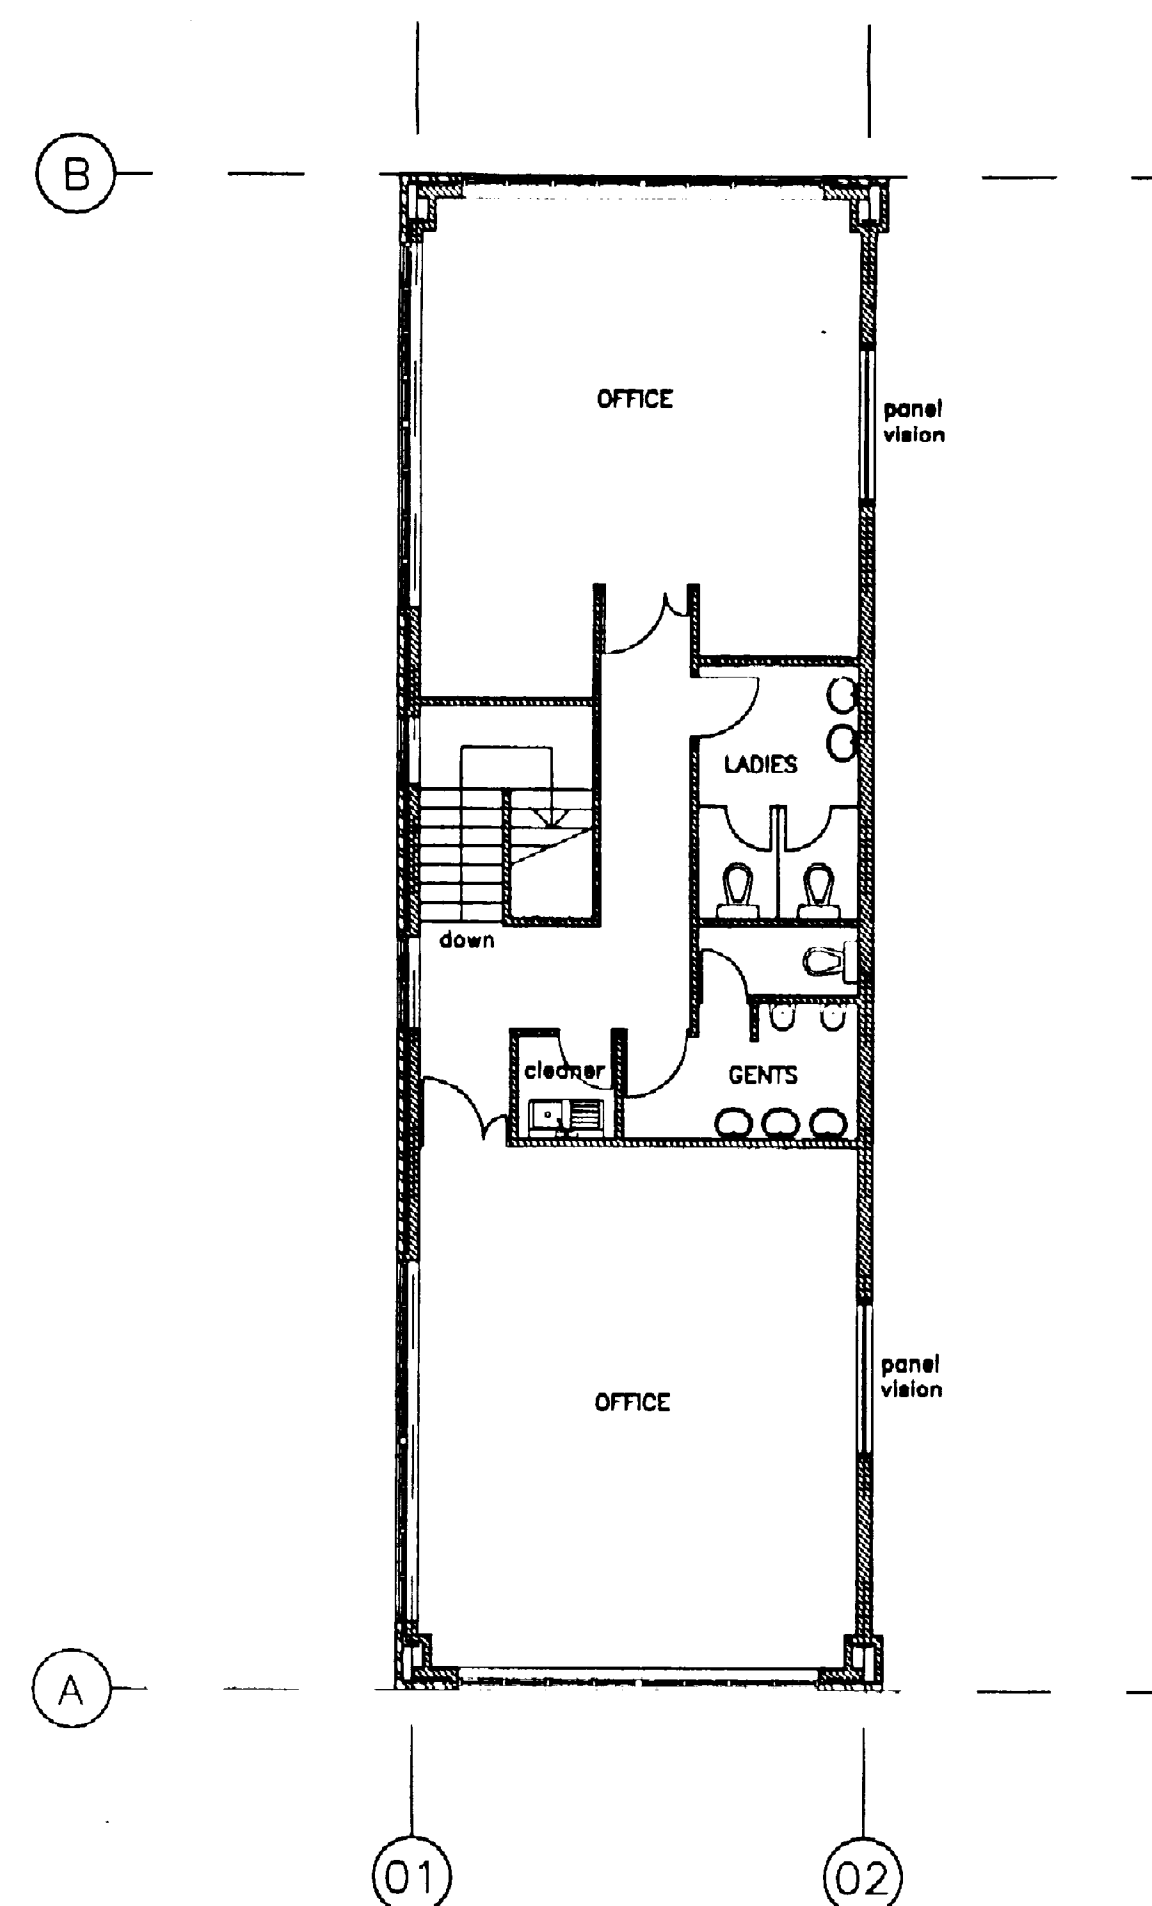

FIRST FLOOR PLAN

WELWYN HATFIELD COUNCIL
TOWN & COUNTRY PLANNING ACT 1990
PLAN REFERRED TO IN CONSENT/
DATE 17 MAR 1996

OFFICE COPY

AMENDMENT

S 6/053/96

B	4 No BAYS REMOVED	13/02/96
A	DOORS TO ONE SIDE ONLY	24/01/96

WELWYN HATFIELD D.C.
RECEIVED 15/2/96

Project ARLINGTON PROPERTY DEVELOPMENTS LTD,

Job Title HATFIELD BUSINESS PARK DISTRIBUTION CENTRE (CLASS B8) & VEHICLE REPAIR WORKSHOP (CLASS B1c/B2) PLOTS 9700, 9800 & 9900

Title WORKSHOP FLOOR PLANS

Date	OCT 95	Drawn	IW
------	--------	-------	----

Scale 1:100

Drawing No H125-9510-5/05 ^B