


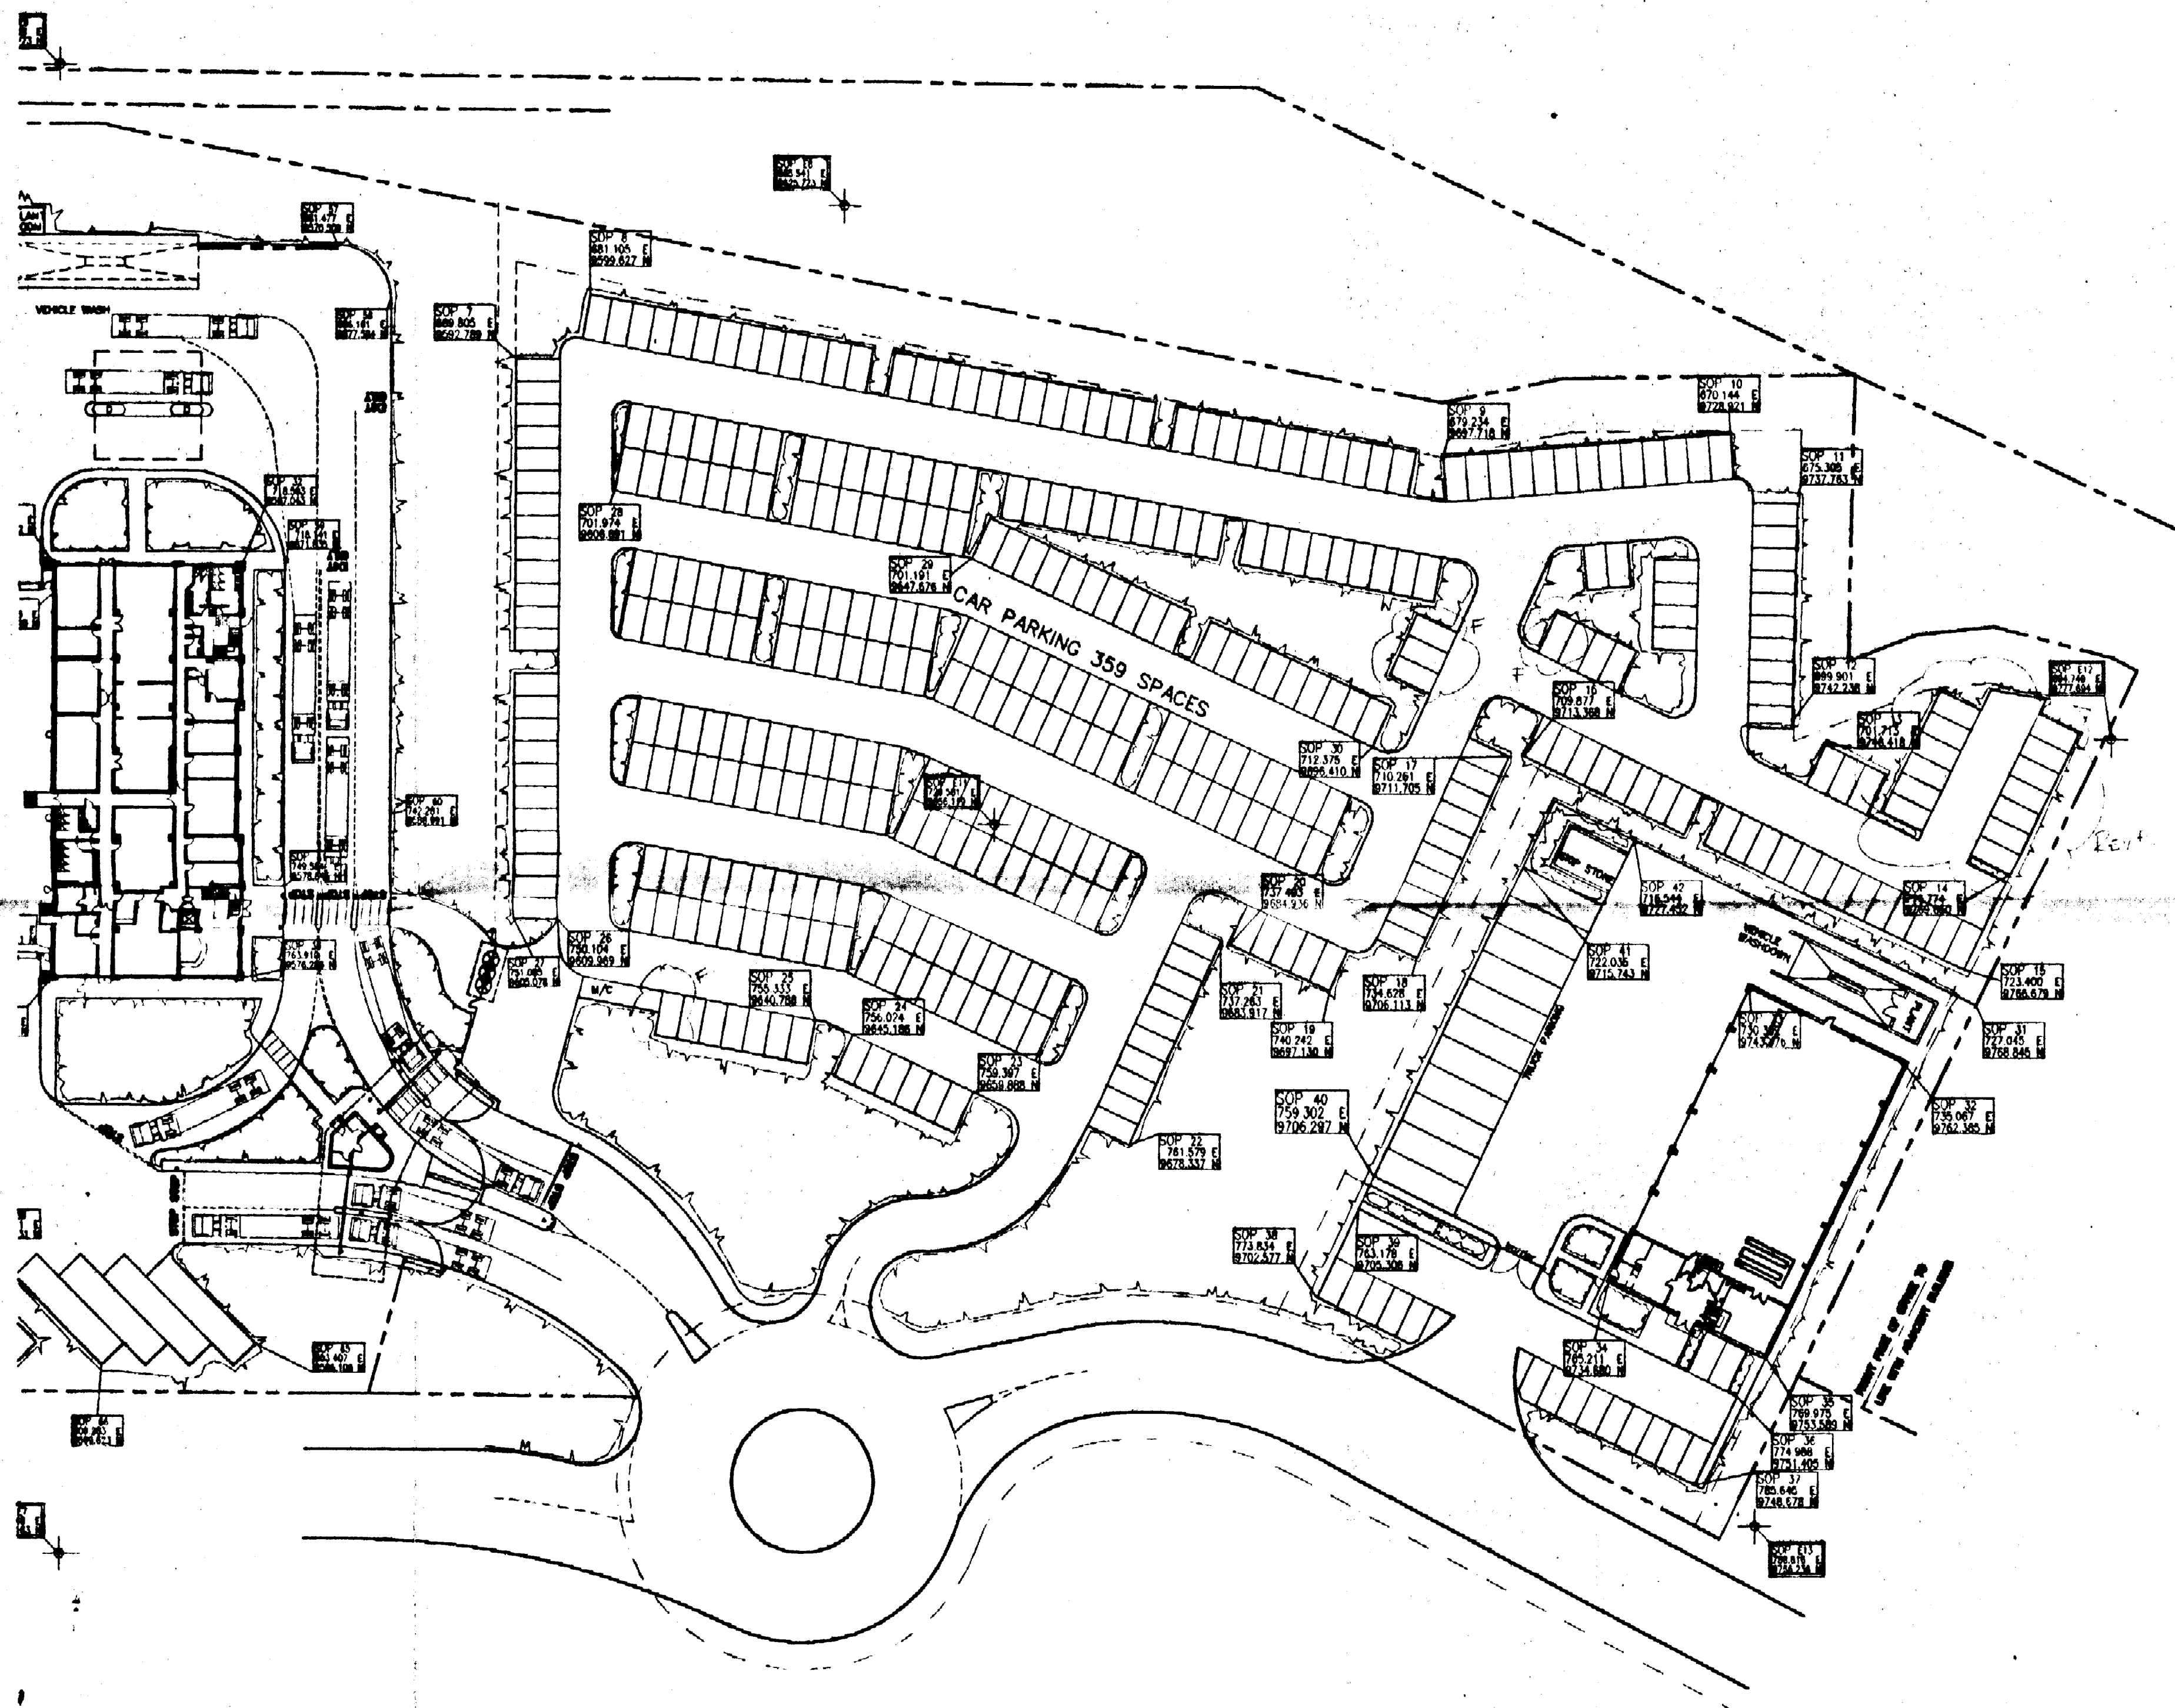


Notes

No dimensions are to be scaled from this drawing.
 All stated dimensions are to be verified on site and the
 Architect advised of any discrepancies.
 This drawing to be read in accordance with the specification
 /Bills of Materials and related drawings.

DESIGN STATUS

STAGE 1
 STAGE 2
 STAGE 3

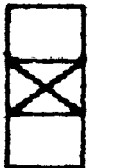

WELWYN HATFIELD D.C.
 RECEIVED 18/12/96

- REV F: ADDITIONAL CAR PARKING BAYS INTRODUCED TO REPLACE 27.11.96
- THOSE OMITTED IN FRONT OF MAIN OFFICE BLDG
- REV E: GATEHOUSE & ACCESS TO WAREHOUSE REVISED 6.11.96
- ROAD TO WORKSHOP ENTRANCE INCREASED, 2ND CAR
- PARKING SPACES REDUCED TO 300, BARRIER ADDED TO
- ACCESS, GATEHOUSE & ACCESS TO WAREHOUSE
- ENTRANCE REVISED, INTERNAL WORKSHOP LAYOUT AMENDED 16.9.96
- REV D: EXTENT OF LANDSCAPING AMENDED NEAR WAREHOUSE
- OFFICE ENTRANCE
- REV C: EXTENT OF LANDSCAPING AMENDED 11.9.96
- REV B: SETTING OUT COORDINATES ADDED 8.9.96
- REV A: DRAWING REPLOTTED 11.7.96

TURNER

DESIGN & BUILD

Skipton Road, Cross Hills, Keighley,
 West Yorkshire BD20 7BX.
 Fax (01535) 632739
 Tel (01535) 636114

SAUNDERS

■ PARTNERSHIP

ARCHITECTS

31 CHURCH STREET, WELWYN, HERTS AL6 9LW
 TEL 01438 712055 FAX 01438 712910

Project
**SECURICOR DIST.
 SUPERHUB, HATFIELD
 BUSINESS PARK**

Title **AMENDMENT**

SITE PLAN & LAYOUT

S/6/053/96/FP

Scale	Drawn	Date
1:500	IC	JUNE'96
Project No	Drawing No	Revision
9745	201	F