

Notes


No dimensions are to be scaled from this drawing.
All stated dimensions are to be verified on site and the Architect advised of any discrepancies.
This drawing to be read in accordance with the specification /Bills of Materials and related drawings.

DESIGN STATUS

STAGE 1

STAGE 2

STAGE 3

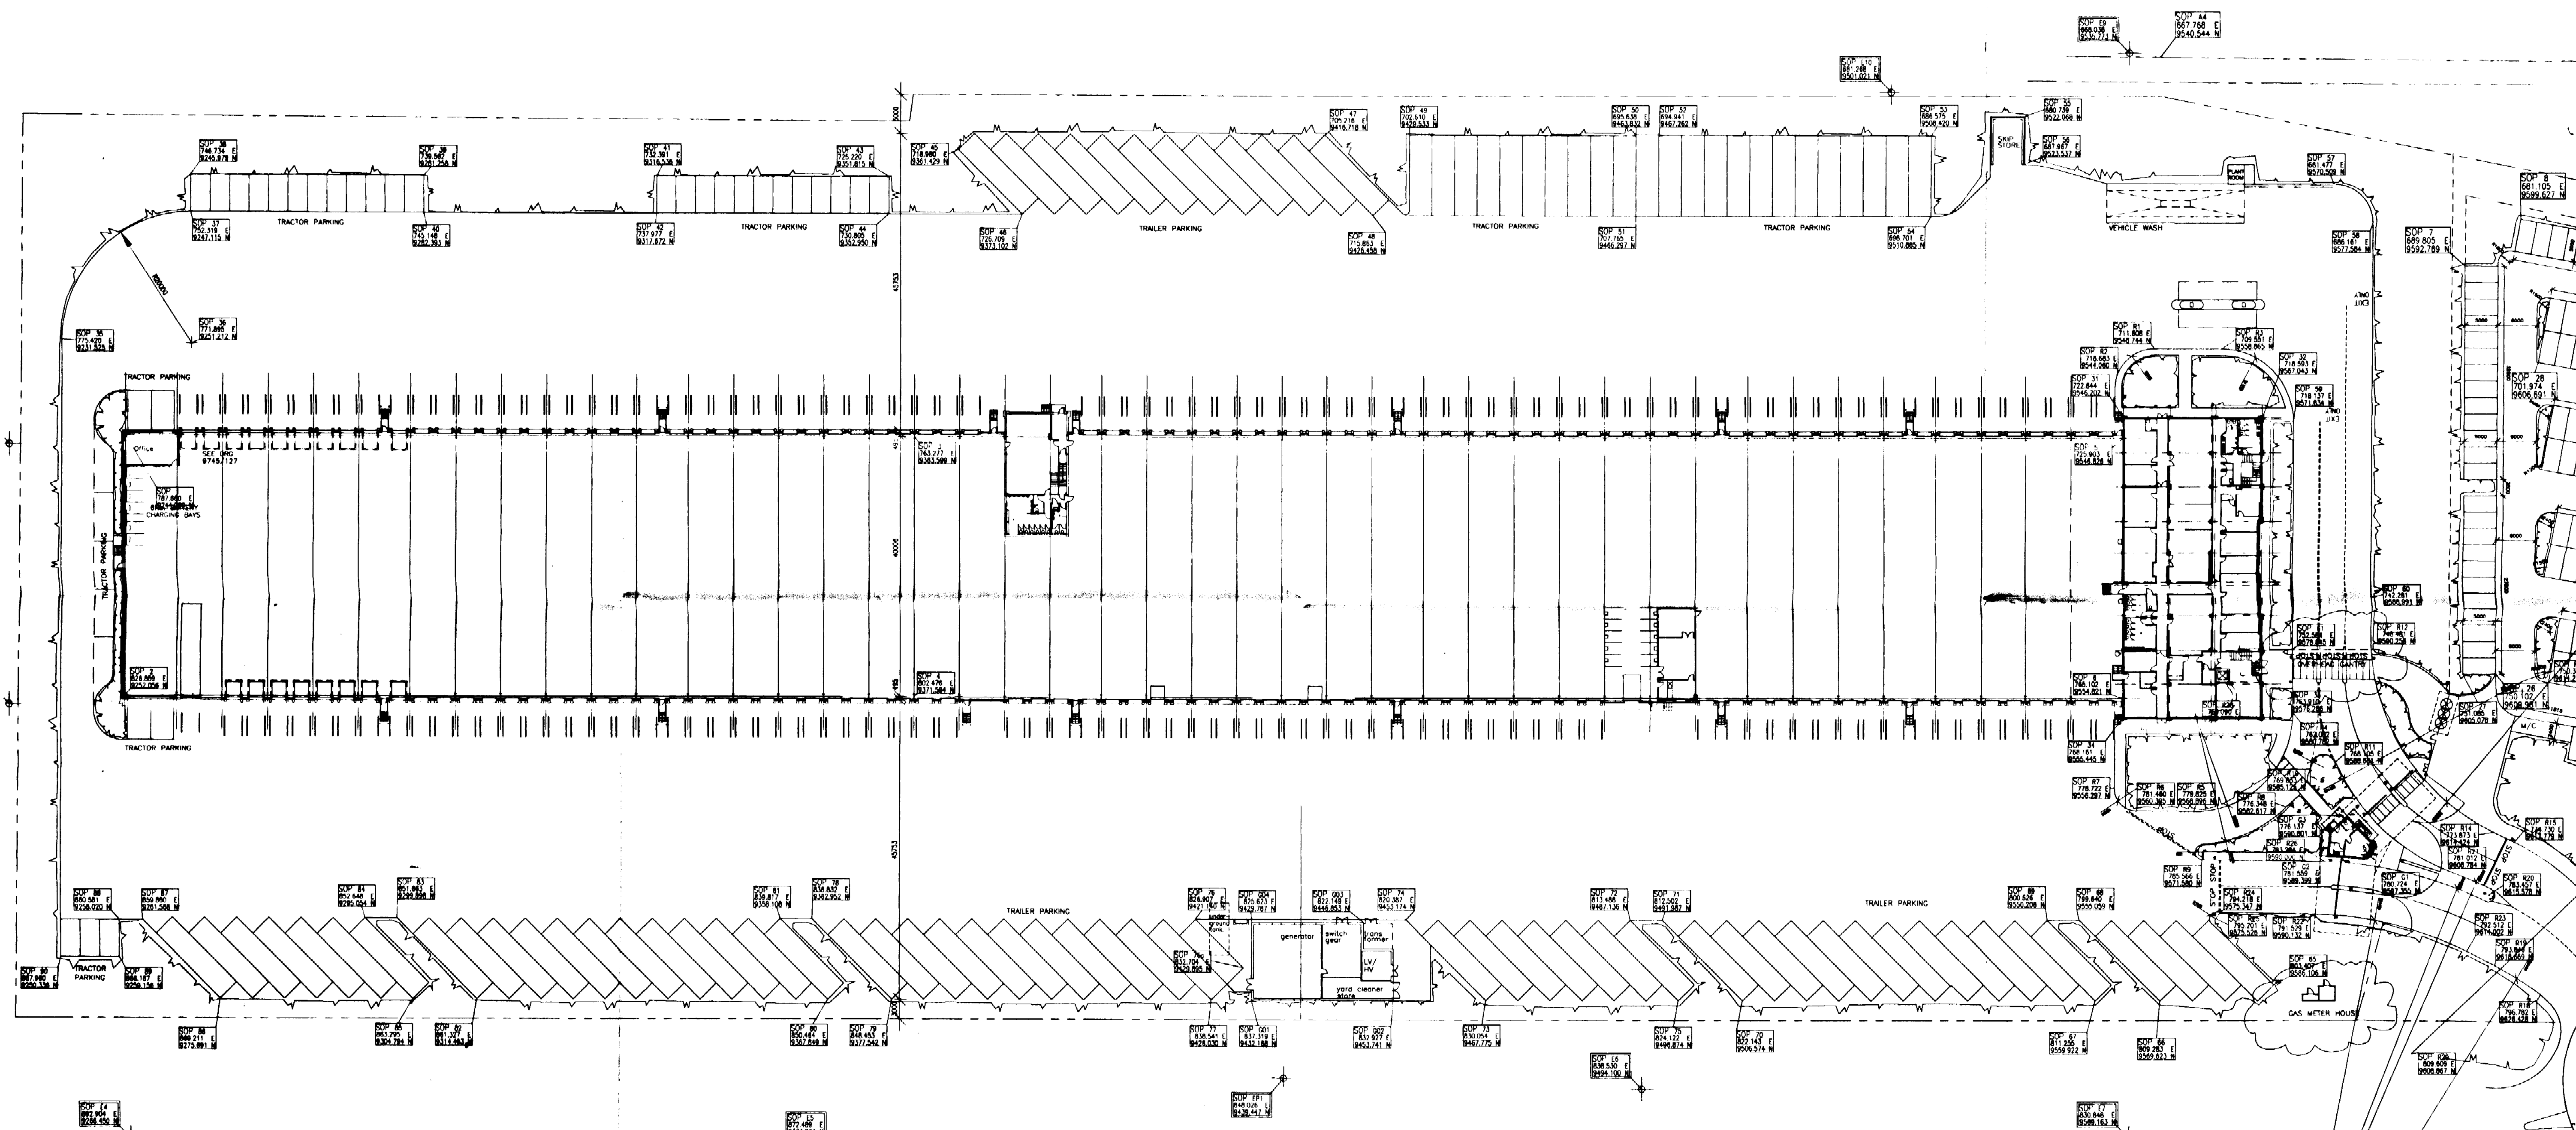

REV H: GAS METER, BOOSTER HOUSING AND OVERHEAD GANTRY ADDED	23.06.97
REV G: CO-ORDINATES AROUND GATEHOUSE KERBLINE REVIEWED TO SUIT ENG'S DRAWING	15.05.97
REV F: CO-ORDINATES REVIEWED, VEHICLE WASH, SKIP STORE, CANOPY TANK & FILL POINT ADJUSTED TO SUIT ENG'S DRAWING	13.03.97
REV E: GATEHOUSE AND WAREHOUSE SITE ENTRANCE REVISED TO PROVIDE 3 LANES TO OFFICE FRONTAGE, ELEC. SERVICES BUILDING INCREASED IN LENGTH	27.11.96
REV D: GATEHOUSE AND WAREHOUSE SITE ENTRANCE REVISED, ELECTRICAL SERVICES BUILDING REDUCED & RELOCATED 5M FROM BOUNDARY. ADDITIONAL COORDINATE SOP'S ADDED TO WAREHOUSE TRUCK PARKING.	4.11.96
REV C: BUILDING PLAN UPDATED TO SUIT LARGER SCALE PLANS, SETTING OUT POINTS TO BUILDING ADDED, PLANTING EXTENT ADJUSTED.	13.9.96
REV A: EXT. SWITCHGEAR/GENERATOR BUILDING SIZE & SHAPE REVISED, INCORPORATING YARD CLEANER STORE, GRID REVIS ADDED.	11.7.96

Project

SECURICOR DIST.
SUPERHUB,HATFIELD
BUSINESS PARK

Title

SITE PLAN & LAYOUT

Scale

1:500

Drawn

IC

Date

JUNE'96

Project No

9745

Drawing No

101

Revision

H

TURNER

DESIGN & BUILD

Skipton Road, Cross Hills, Keighley,
West Yorkshire BD20 7BX.
Fax (01535) 632739
Tel (01535) 636116

SAUNDERS

PARTNERSHIP

ARCHITECTS

GRIFFIN HOUSE, WATCHMEAD,
WELWYN GARDEN CITY, HERTS AL7 1BQ
TEL 01707 339222 FAX 01707 339333