

Notes

No dimensions are to be scaled from this drawing.
 All stated dimensions are to be verified on site and the
 Architect advised of any discrepancies.
 This drawing to be read in accordance with the specification
 /Bills of quantities and related drawings.

DESIGN STATUS


STAGE 1

STAGE 2

STAGE 3

WELWYN HATFIELD D.C.

RECEIVED 18/12/96

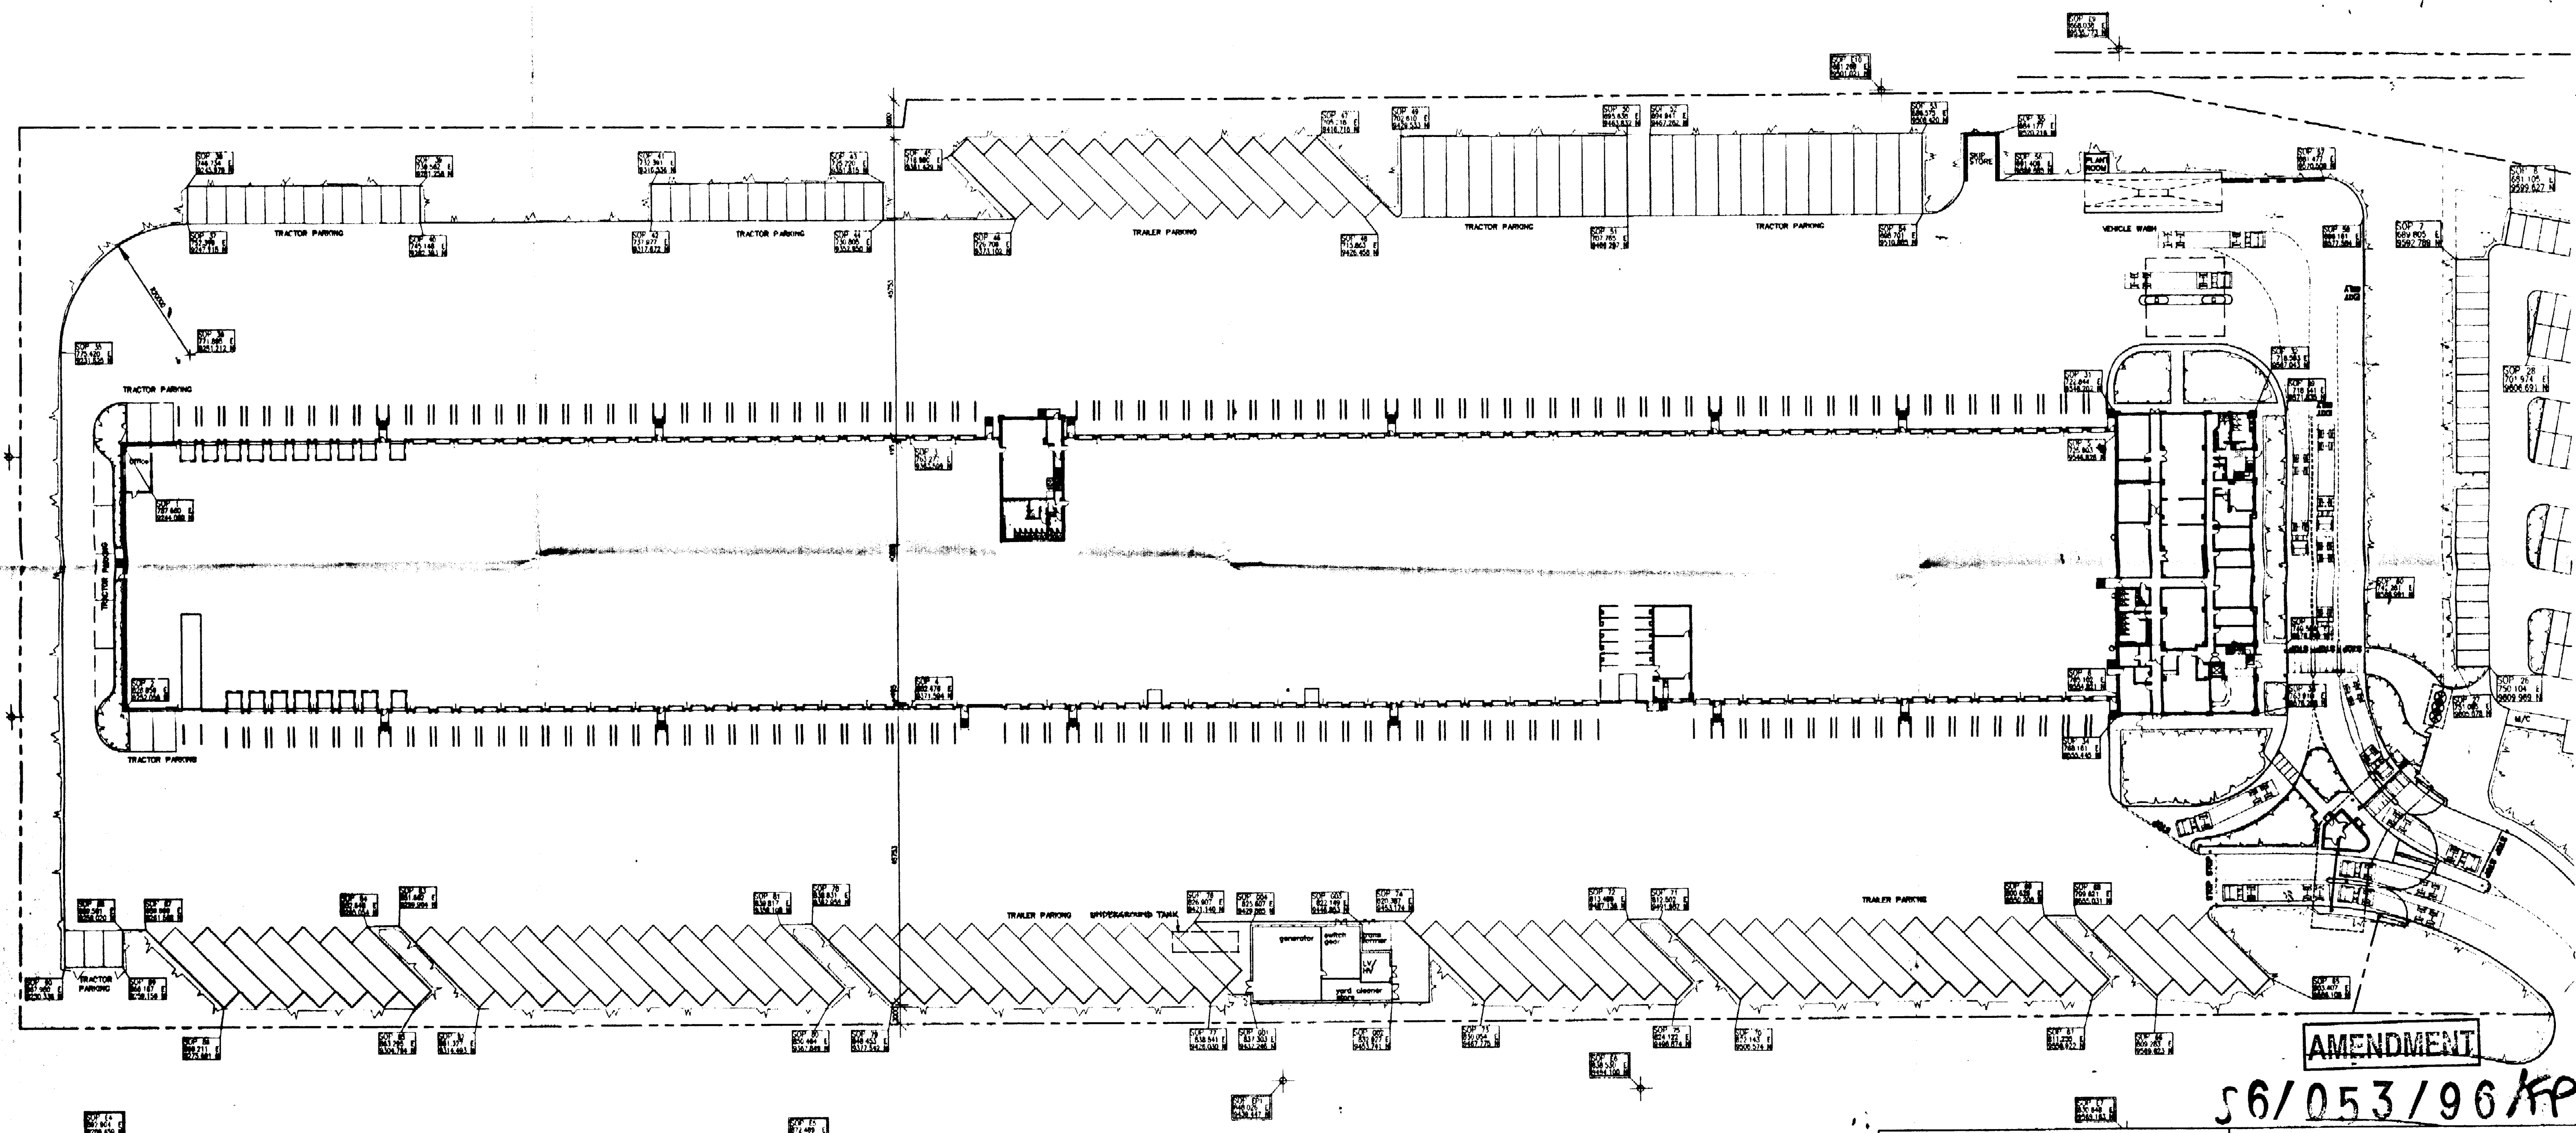

AMENDMENT

56/053/96/KP

REV E: GATEHOUSE AND WAREHOUSE SITE ENTRANCE REVISED TO PROVIDE 27.11.96
 3 LINES TO OFFICE FRONTAGE, ELEC SERVICES BUILDING INCREASED
 IN LENGTH

REV D: GATEHOUSE AND WAREHOUSE SITE ENTRANCE REVISED, ELECTRICAL
 SERVICES BUILDING REDUCED & RELOCATED 3M FROM BOUNDARY 4.11.96

REV C: ADDITIONAL COORDINATE SOPS ADDED TO WAREHOUSE TRUCK PARKING 13.9.96

REV B: BUILDING PLAN UPDATED TO SUIT LARGER SCALE PLANS, SETTING
 OUT POINTS TO BUILDING ADDED, PLANTING EXTENTMENT ADJUSTED 11.9.96

REV A: EXT. SWITCHGEAR/ GENERATOR BUILDING SIZE & SHAPE REVISED, 11.7.96
 INCORPORATING YARD CLEANER STORE, GRID REFS ADDED

Project

SECURICOR DIST.
SUPERHUB, HATFIELD
BUSINESS PARK

Title

SITE PLAN & LAYOUT

Scale

1:500

Drawn

IC

Date

JUNE '96

Project No

9745

Drawing No

101

Revision

E

TURNER

DESIGN & BUILD

Skipton Road, Cross Hills, Keighley,
 West Yorkshire BD20 7BX.
 Fax (01535) 632739
 Tel (01535) 636116

SAUNDERS

ARCHITECTS

31 CHURCH STREET, WELWYN, HERTS AL6 9LW
 TEL 01438 712055 FAX 01438 712910