


THIS DRAWING IS COPYRIGHT ©. THIS DRAWING IS NOT TO BE REPRODUCED OR TRANSMITTED IN ANY FORM OR BY ANY MEANS, ELECTRONIC OR MECHANICAL, WITHOUT PERMISSION IN WRITING FROM THE DESIGNER. THE DESIGNER'S LIABILITY IS LIMITED TO THE DESIGN OF THE WORK SHOWN HEREIN. THE USER SHALL BE RESPONSIBLE FOR OBTAINING ALL NECESSARY PERMITS AND FOR THE ACCURACY OF THE INFORMATION PROVIDED TO THE DESIGNER. THE DESIGNER'S LIABILITY IS LIMITED TO THE DESIGN OF THE WORK SHOWN HEREIN. THE USER SHALL BE RESPONSIBLE FOR OBTAINING ALL NECESSARY PERMITS AND FOR THE ACCURACY OF THE INFORMATION PROVIDED TO THE DESIGNER.

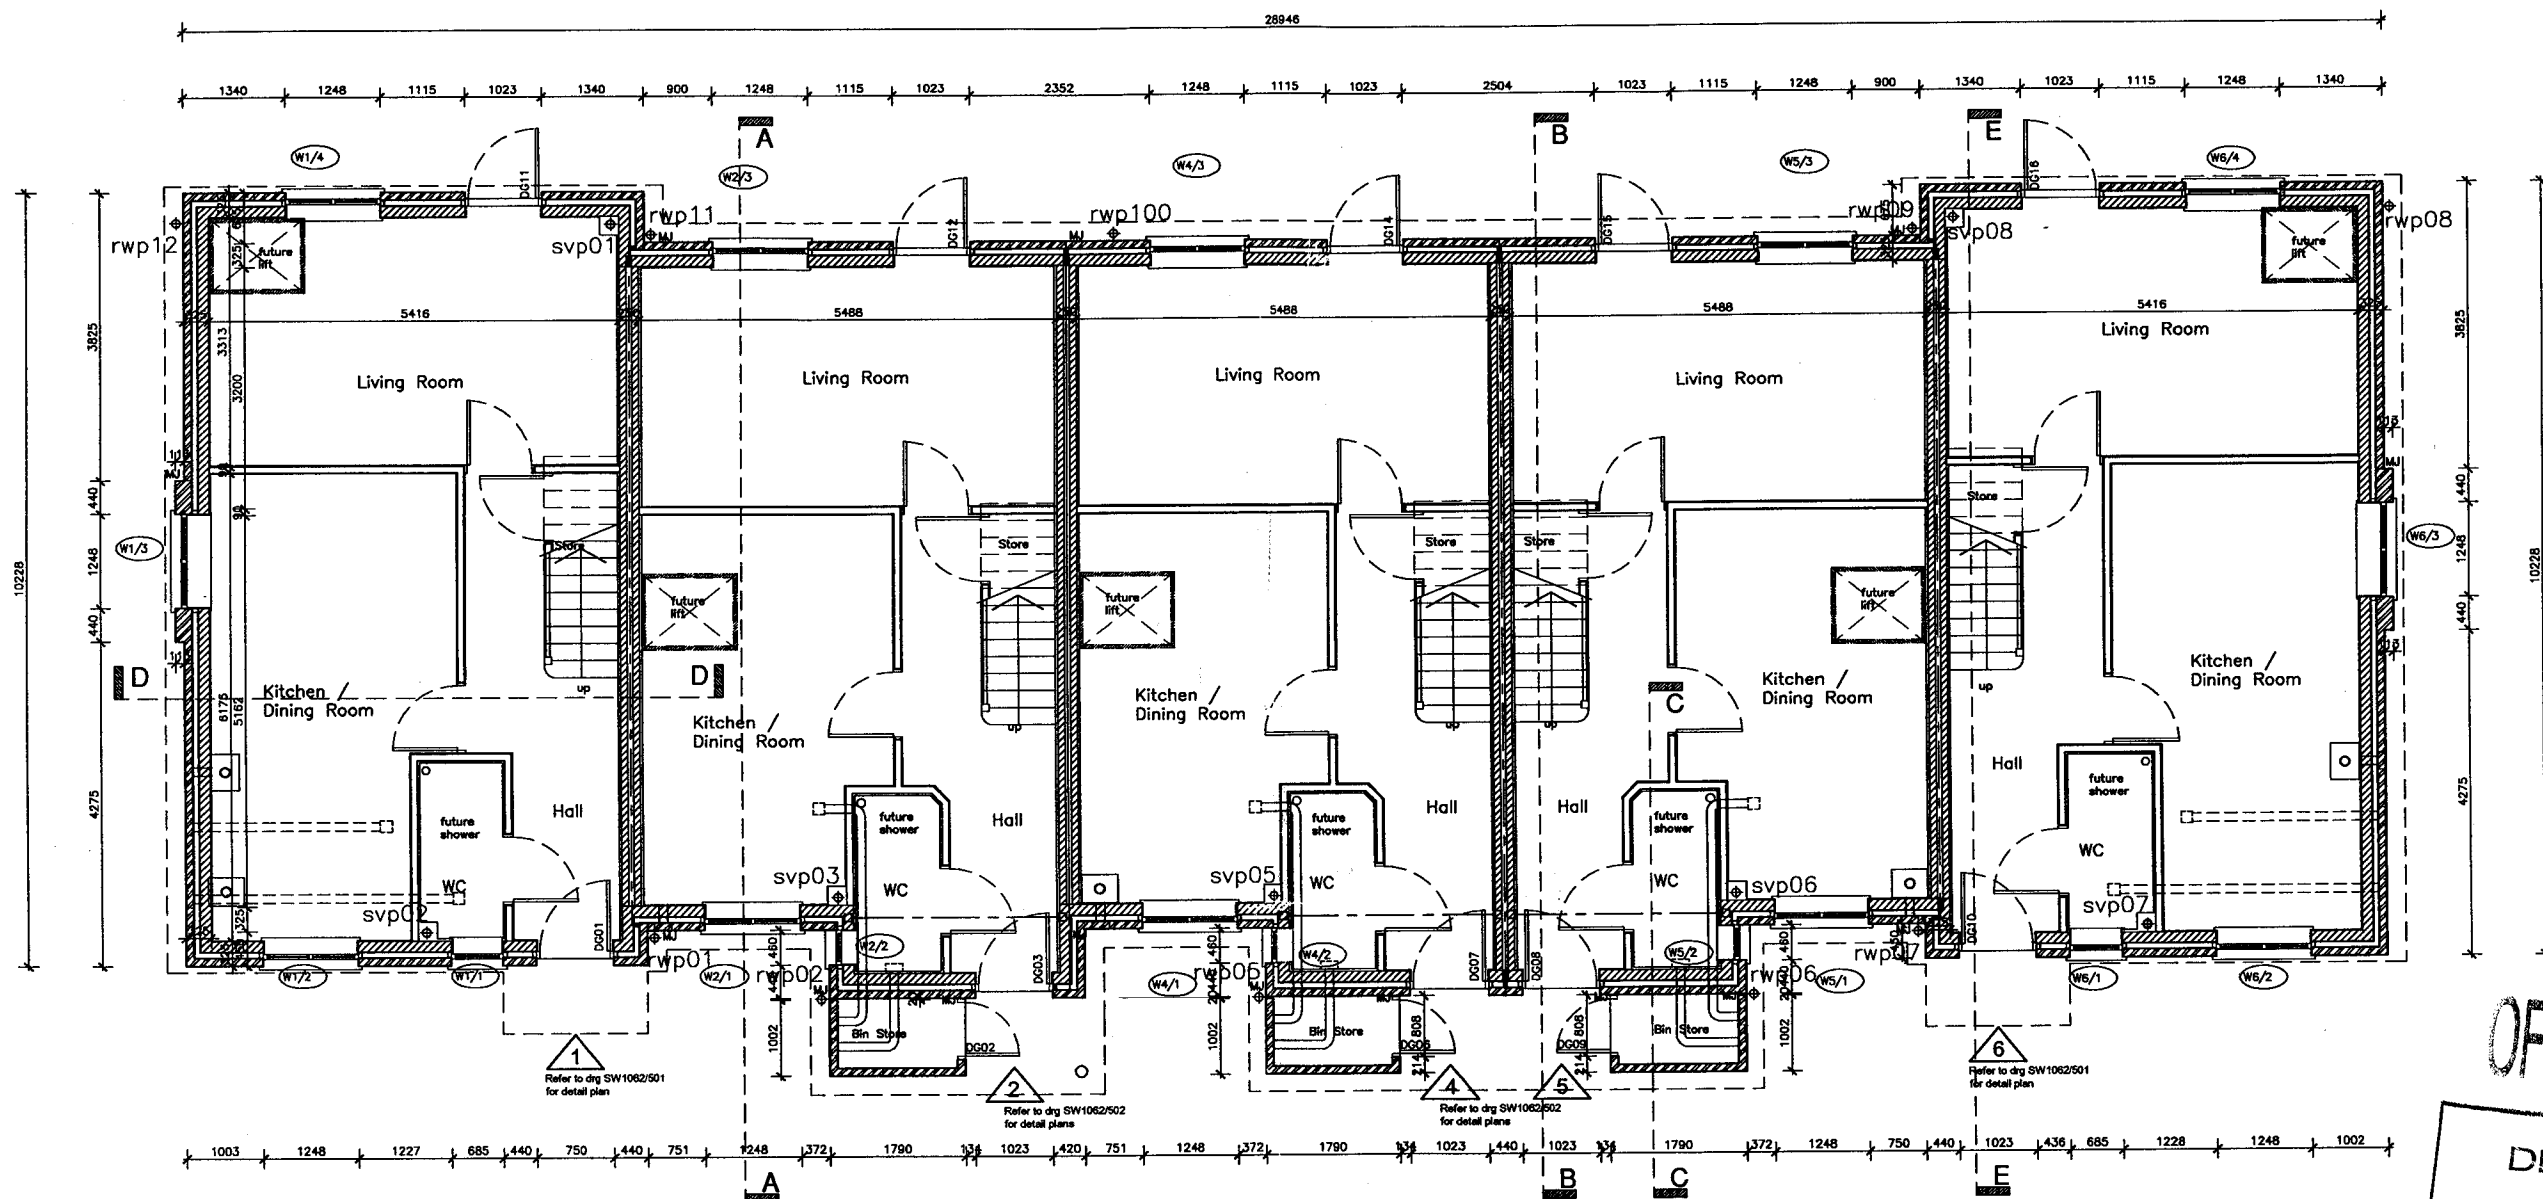

Block 1
Ground Floor Plan

OFFICE COPY
PLANNING
DEPARTMENT
- 7 DEC 2005
NO. N6 2005/1517/FP

REVISION DATE/DRAWN



PROJECT	LEMSFORD LANE
WELWYN	
DRAWING TITLE	Block 1
Ground Floor Plan	
DATE	October 2005
DRAWN	MPP
SCALE	1:100 @ A3
CHECK	em
STATUS	PLANNING
JOB NO.	SW1062
DRAWING NO.	002
REVISION	