


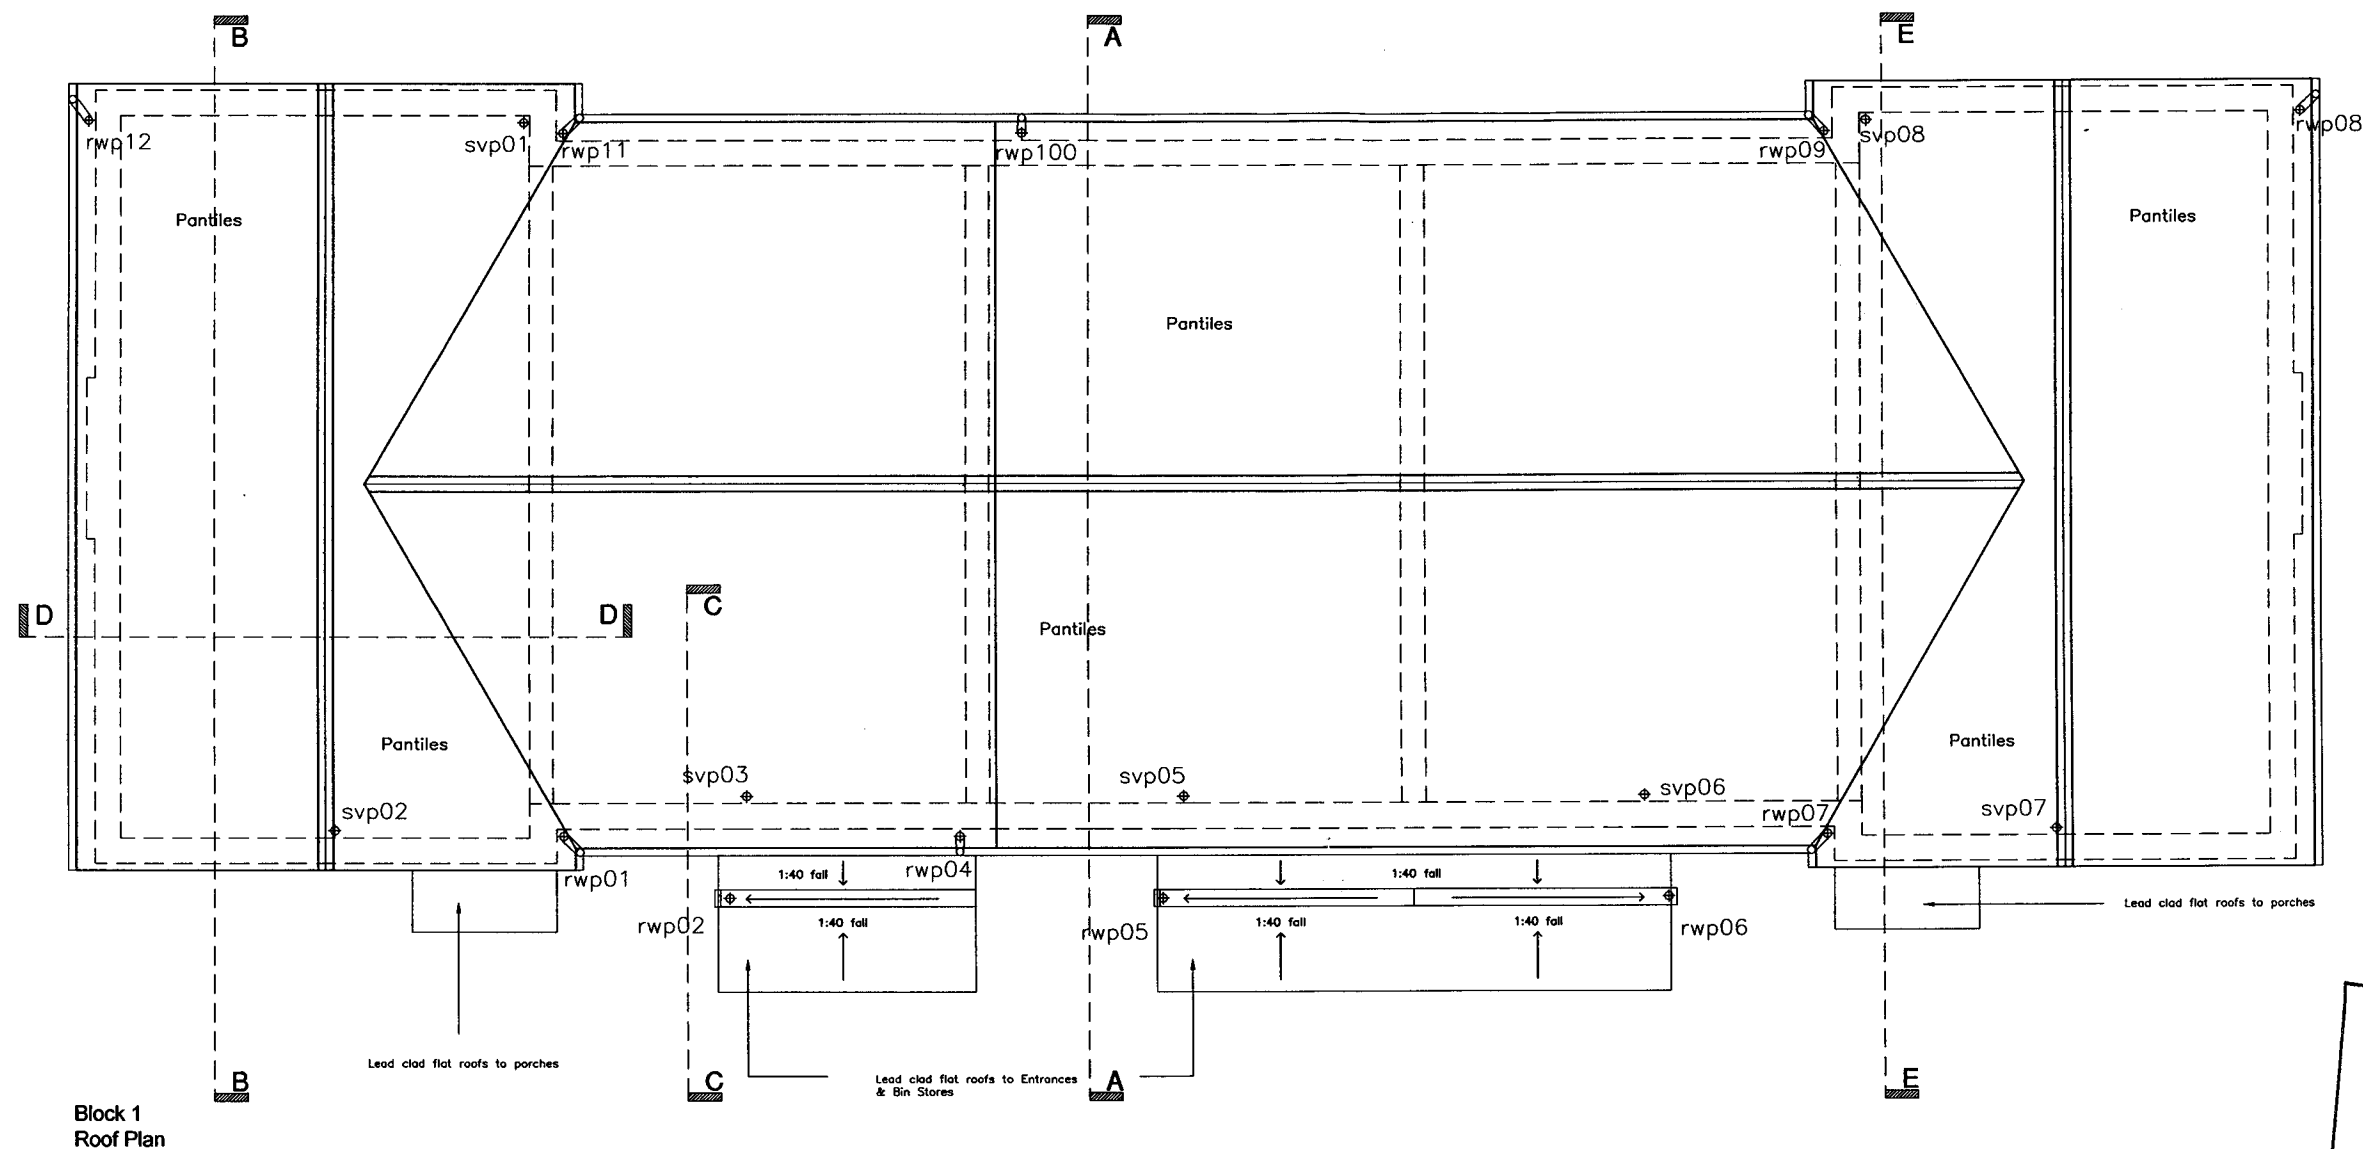

OFFICE COPY
PLANNING
DEPARTMENT
- 7 DEC 2005
NO : N6 2005 / 1517 / FP

REVISION		DATE/DRAWN	
		SHP	
		A Division of the GPM Countywide Group	
PROJECT		LEMSFORD LANE	
		WELWYN	
DRAWING TITLE		Block 1	
		Roof Plan	
DATE		October 2005	
		DRAWN MPP	
SCALE		1:100 @ A3	
		CHECK 	
STATUS		PLANNING	
JOB NO.		SW1062	
DRAWING NO.		004	
		REVISION	