


THIS DRAWING IS COPYRIGHT © THIS DRAWING IS NOT TO BE SCALED. ALL DIMENSIONS TO BE CHECKED IN SITE PRIOR TO COMMENCEMENT OF WORK. SOCIAL HOUSING PARTNERSHIP TO BE ADVISED OF ANY CHANGES OF DESIGN.

SETTING OUT - NOTE FOR CONTRACTOR

IT IS THE RESPONSIBILITY OF THE CONTRACTOR TO CHECK ALL SETTING OUT INFORMATION (LEVELS, DIMENSIONS, CO-ORDINATES, ETC) INDICATED ON THIS DRAWING FOR THE WHOLE OF THE WORKS PRIOR TO COMMENCEMENT OF THE WORKS AND RECORD THE RESULTS ON A COPY OF THIS DRAWING. ON-SITE TOLERANCES SHALL BE NOTED BY ANY DISCREPANCIES AND NO WORK SHALL BE COMMENCED UNTIL FURTHER INSTRUCTIONS ARE RECEIVED IN WRITING.

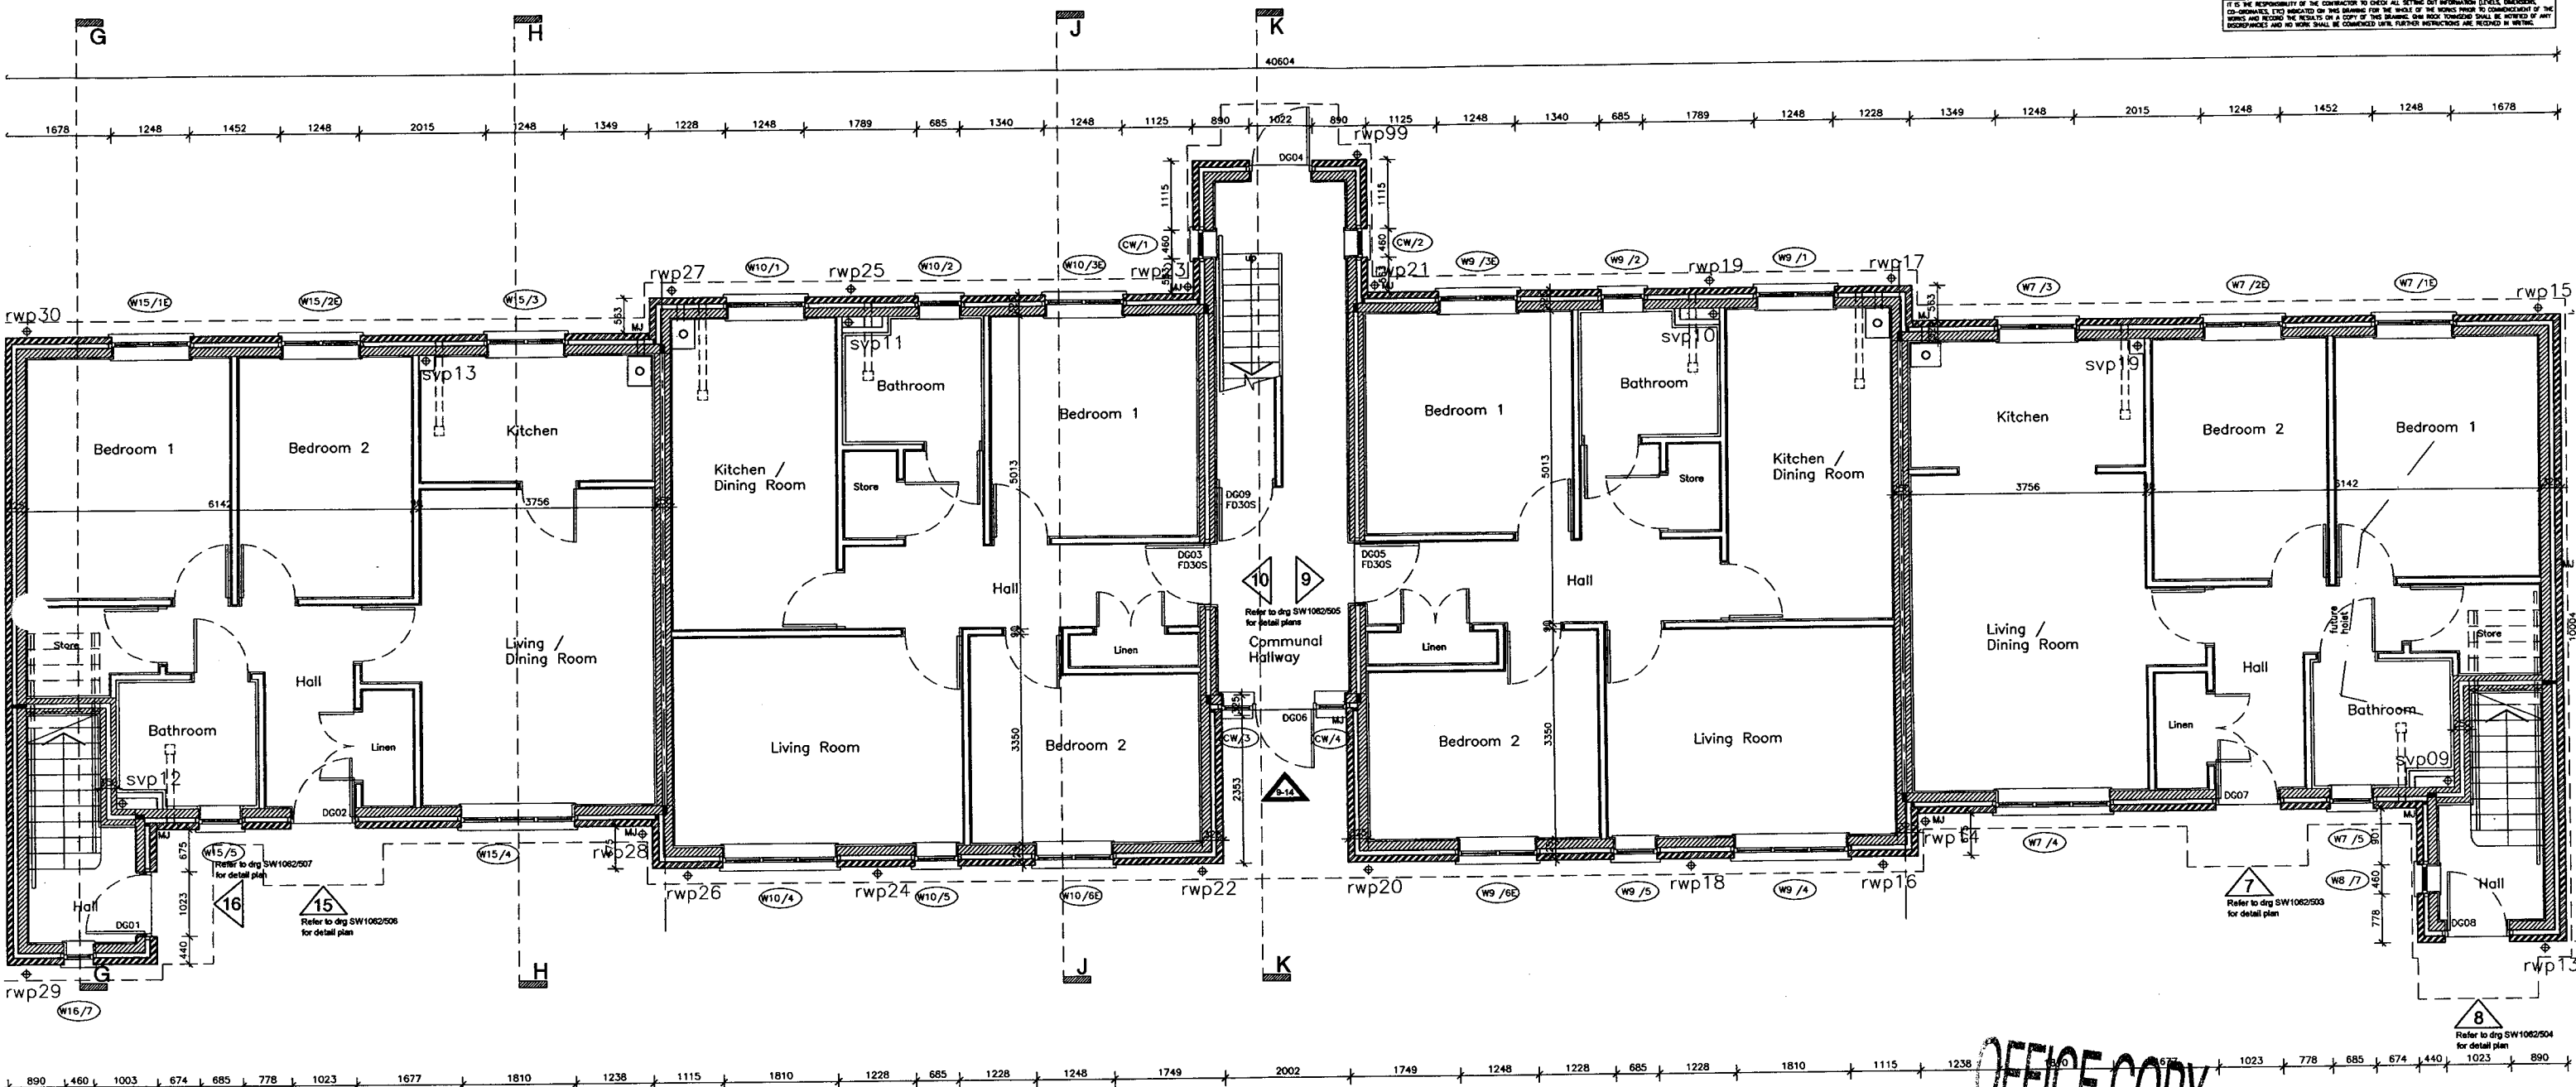

Block 2
Ground Floor Plan

OFFICE COPY
PLANNING
DEPARTMENT
- 7 DEC 2005
NO: N6 2005 / 1517 / RP



PROJECT	LEMSFORD LANE
	WELWYN
DRAWING TITLE	Block 2
	Ground Floor Plan
DATE	October 2005
SCALE	1:100 @ A3
STATUS	PLANNING
JOB NO.	SW1062
DRAWING NO.	005
REVISION	
DRAWN	MPP
CHECK	pm