


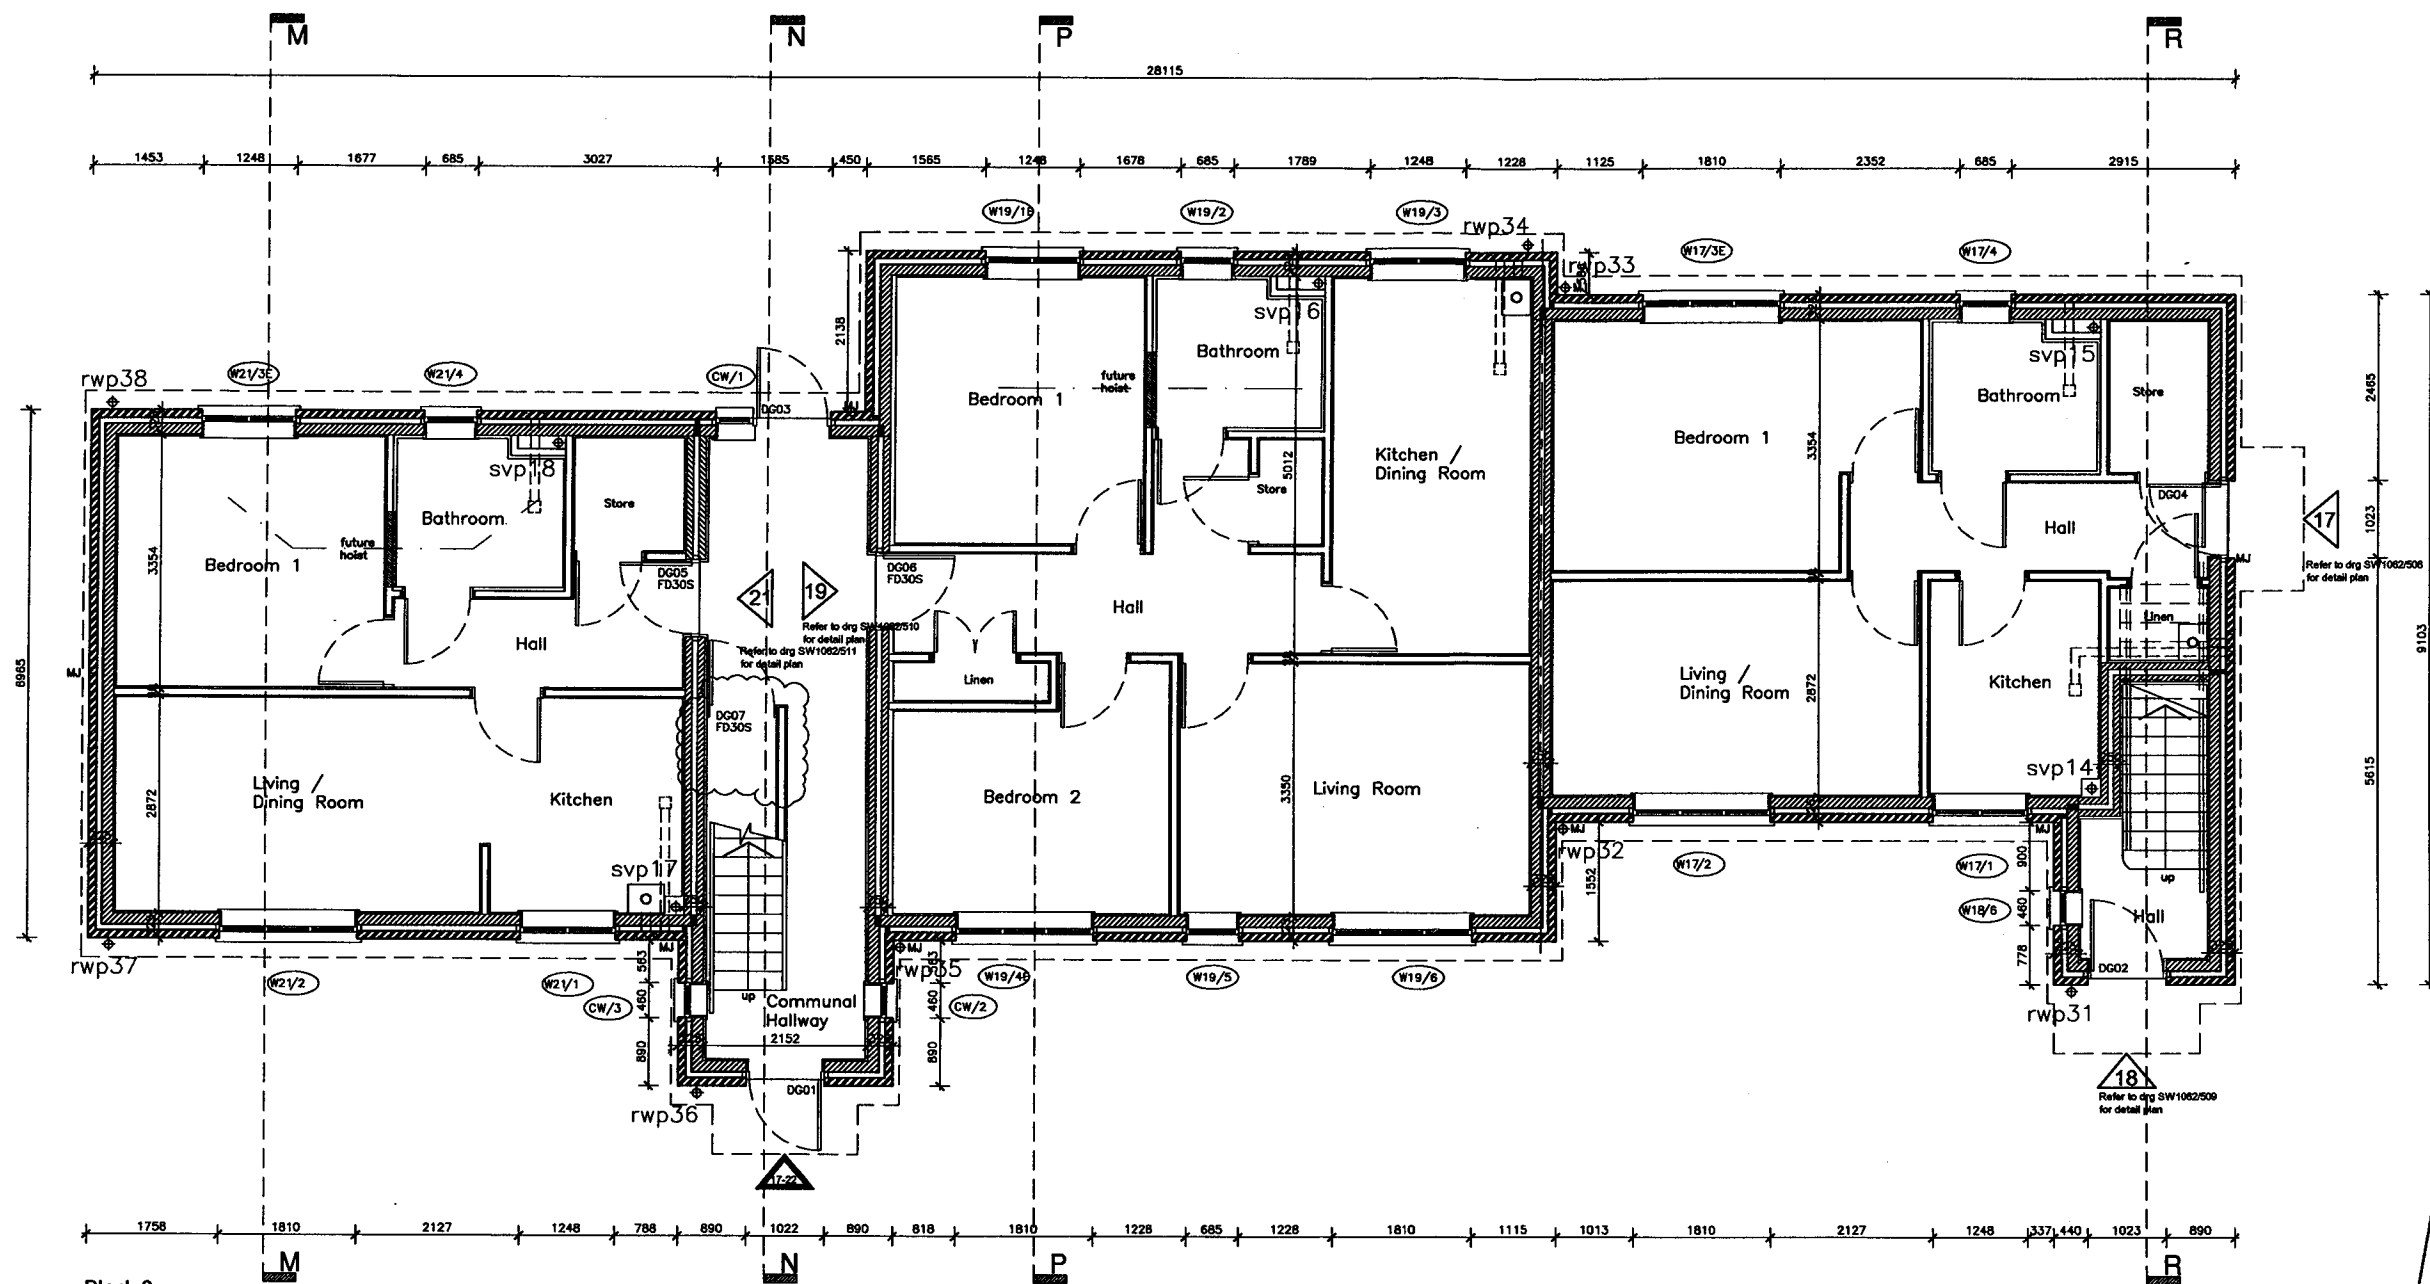

OFFICE COPY
PLANNING
DEPARTMENT
- 7 DEC 2005
NO: 1/6-2005/1517/FP

REVISION DATE/DRAWN

SHP
A Division of the CBM Community Group

PROJECT LEMS FORD LANE
WELWYN
DRAWING TITLE Block 3
Ground Floor Plan
DATE October 2005 DRAWN MPP
SCALE 1:100 @ A3 CHECK *lm*
STATUS PLANNING
JOB NO. SW1062
DRAWING NO. 009 REVISION