


THE DRAWING IS COPYRIGHT © THE DRAWING IS NOT TO BE REPRODUCED OR TRANSMITTED IN ANY FORM OR BY ANY MEANS, ELECTRONIC OR MECHANICAL, INCLUDING PHOTOCOPYING, RECORDING, OR BY ANY INFORMATION STORAGE AND RETRIEVAL SYSTEM, WITHOUT PERMISSION IN WRITING FROM THE DRAWING OFFICE. THE DRAWING IS NOT TO BE USED FOR ANY OTHER PROJECT WITHOUT PERMISSION IN WRITING FROM THE DRAWING OFFICE. THE DRAWING IS NOT TO BE USED FOR ANY OTHER PROJECT WITHOUT PERMISSION IN WRITING FROM THE DRAWING OFFICE.

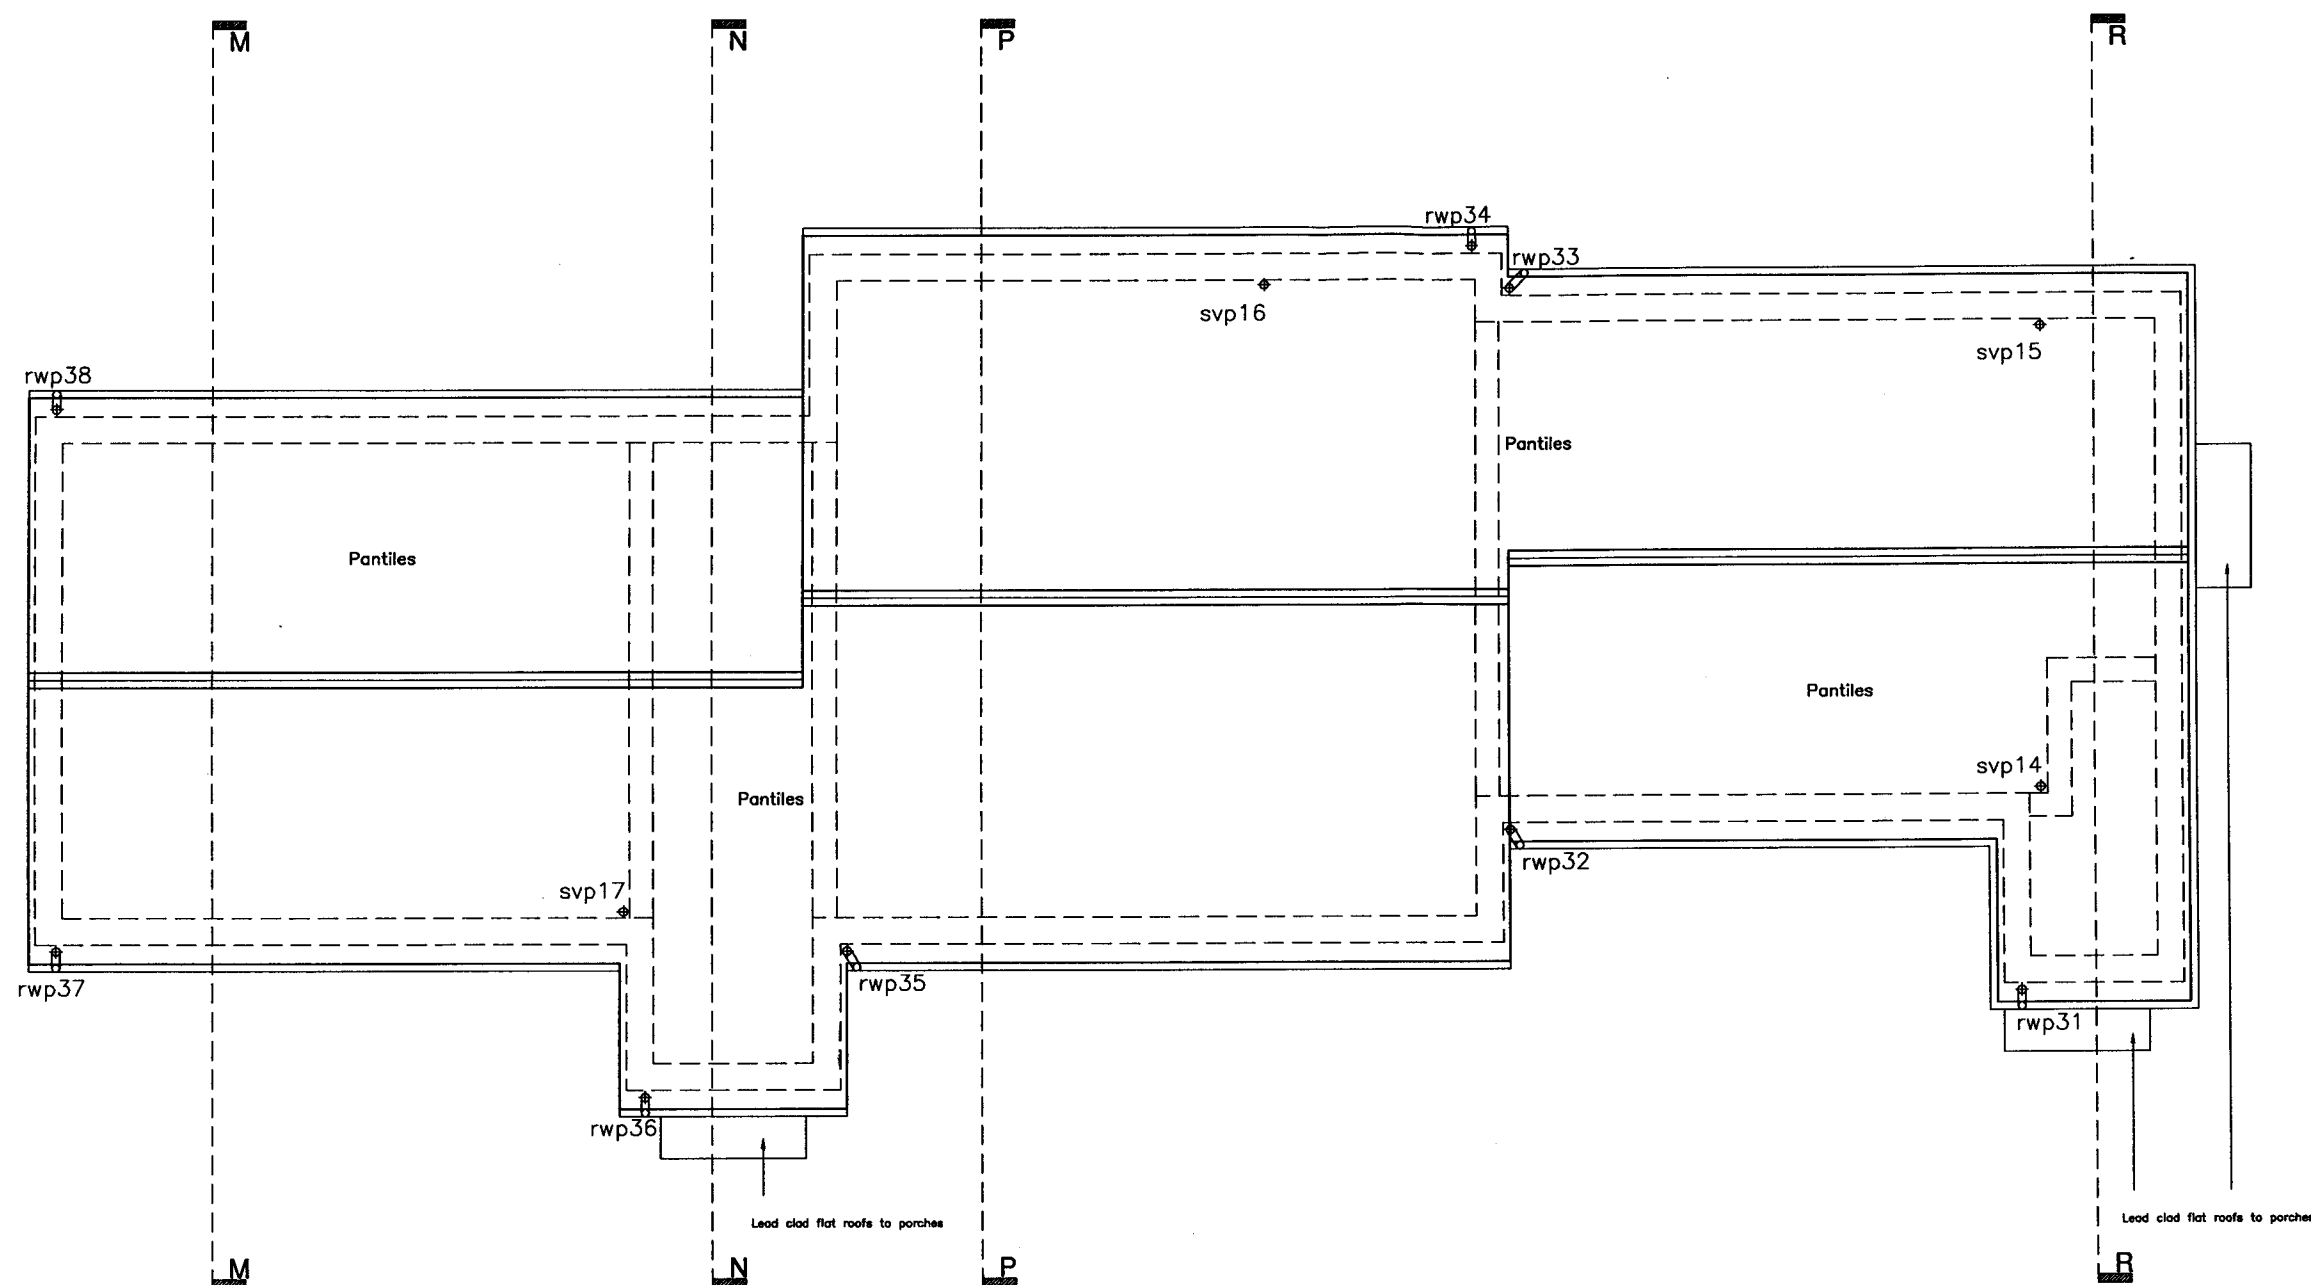

Block 3
Roof Plan

OFFICE COPY
PLANNING
DEPARTMENT
- 7 DEC 2005
NO : N6 2005 / 1517 / EP

REVISION DATE/DRAWN



PROJECT	LEMSFORD LANE
DRAWING TITLE	Block 3 Roof Plan
DATE	October 2005
SCALE	1:100 @ A3
STATUS	PLANNING
JOB NO.	SW1062
DRAWING NO.	011
REVISION	