


THIS DRAWING IS COPYRIGHT © THE DRAWING IS NOT TO BE REPRODUCED OR TRANSMITTED IN ANY FORM OR BY ANY MEANS, ELECTRONIC OR MECHANICAL, WITHOUT PERMISSION IN WRITING FROM THE DESIGNER. THE DESIGNER IS NOT RESPONSIBLE FOR ANY CONSEQUENCES OF THE USE OF THIS DRAWING FOR ANY PURPOSE OTHER THAN THAT FOR WHICH IT WAS PREPARED. THE DESIGNER IS NOT RESPONSIBLE FOR ANY CONSEQUENCES OF THE USE OF THIS DRAWING FOR ANY PURPOSE OTHER THAN THAT FOR WHICH IT WAS PREPARED.

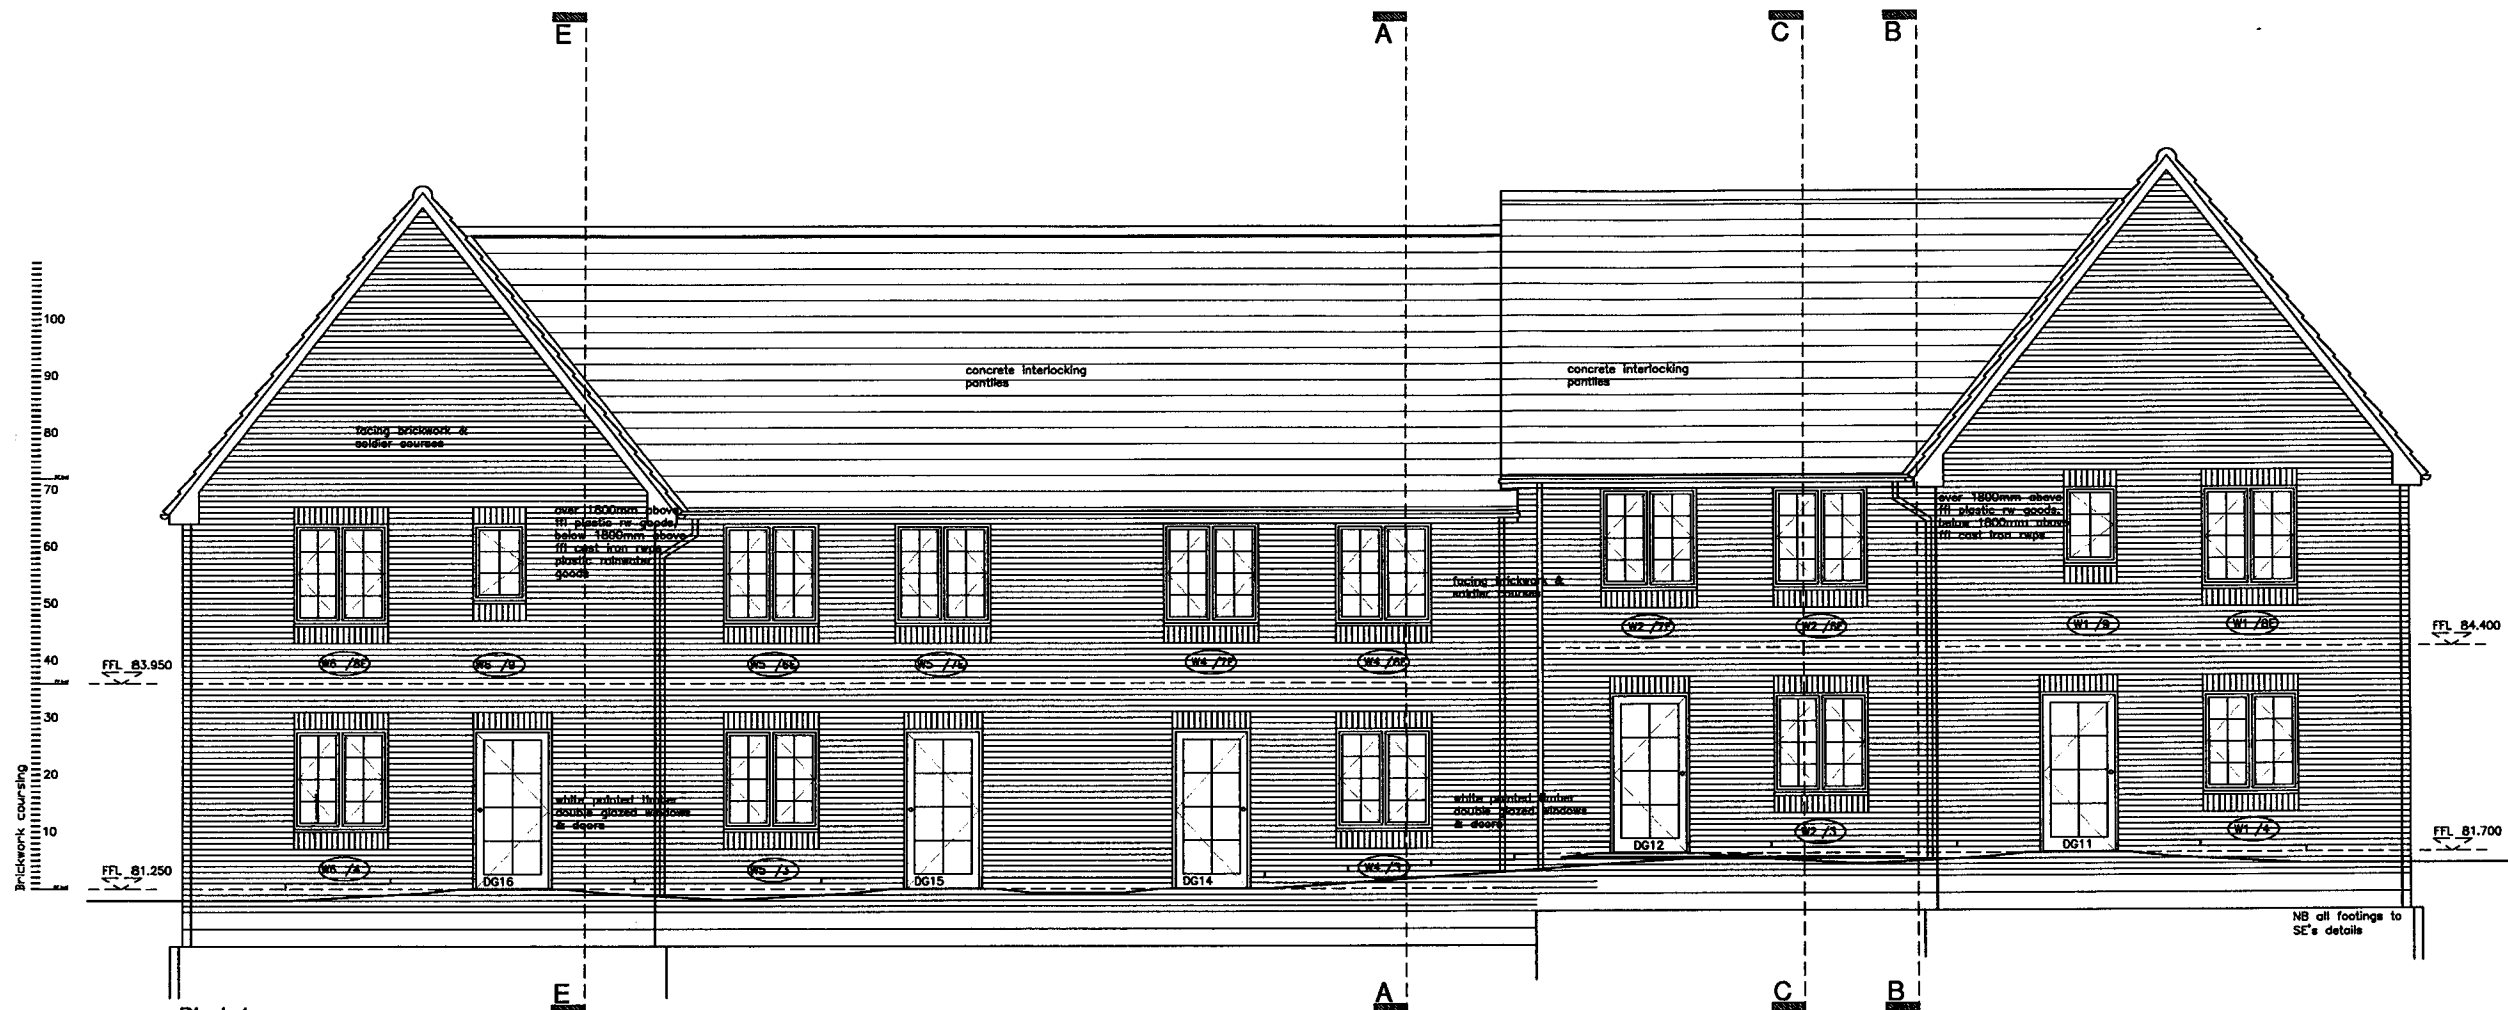

Block 1
East Elevation

OFFICE COPY
PLANNING
DEPARTMENT
- 7 DEC 2005
NO N6.2005/1517/FP

REVISION	DATE/DRAWN
SHP A Division of the CRBM Consultancy Group	
PROJECT	LEMSFORD LANE
DRAWING TITLE	Block 1
DATE	October 2005
SCALE	1:100 @ A3
STATUS	PLANNING
JOB NO.	SW1062
DRAWING NO.	013
DATE/DRAWN	October 2005 MPP
CHECK	em
REVISION	