


THIS DRAWING IS COPYRIGHT © THIS DRAWING IS NOT TO BE SCALED. ALL DIMENSIONS TO BE CHECKED ON THE
PRIOR TO COMMENCEMENT OF WORK. SOCIAL HOUSING PARTNERSHIP TO BE NOTIFIED OF ANY OMISSIONS OR ERRORS.
SETTING OUT - NOTE FOR CONTRACTOR
IT IS THE RESPONSIBILITY OF THE CONTRACTOR TO CHECK ALL SETTING OUT INFORMATION BEFORE DIMENSIONS.
DIMENSIONS ARE TO BE CHECKED ON THE WHOLE OF THE WORK PRIOR TO COMMENCEMENT OF THE
WORK AND RECORD THE RESULTS IN A COPY OF THIS DRAWING. ANY DISCREPANCIES SHALL BE NOTIFIED BY THE
CONTRACTOR AND NO WORK SHALL BE COMPLETED UNTIL FURTHER INSTRUCTIONS ARE RECEIVED IN WRITING.

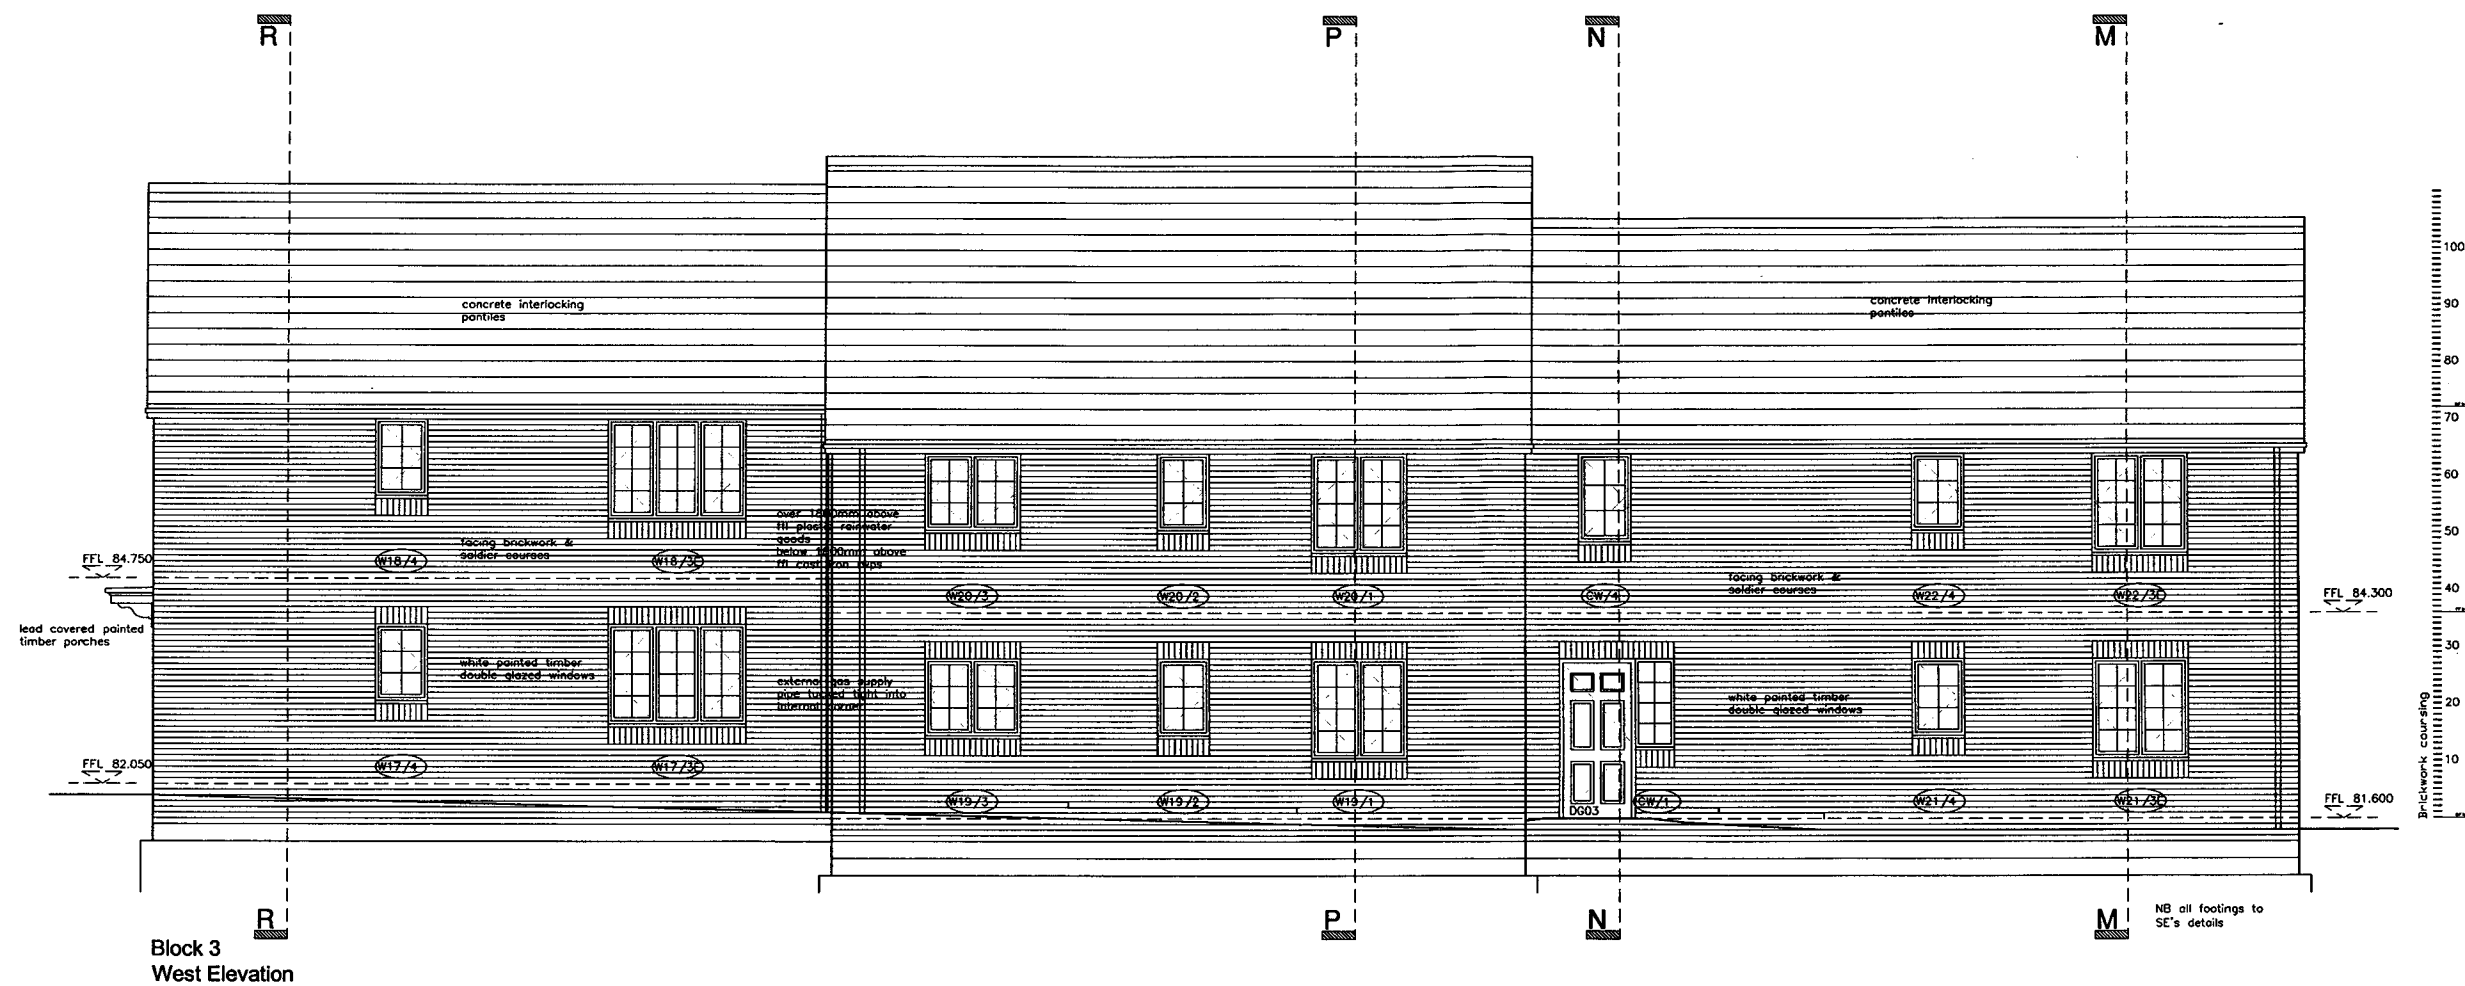

OFFICE COPY
PLANNING
DEPARTMENT
- 7 DEC 2005
NO: N/6 2005/1517/FP

REVISION DATE/DRAWN

SHP
A Division of the CREM Consultancy Group

PROJECT LEMS FORD LANE
WELWYN
DRAWING TITLE Block 3
West Elevation - Rear
DATE October 2005 DRAWN MPP
SCALE 1:100 @ A3 CHECK
STATUS PLANNING
JOB NO. SW1062
DRAWING NO. 020 REVISION