



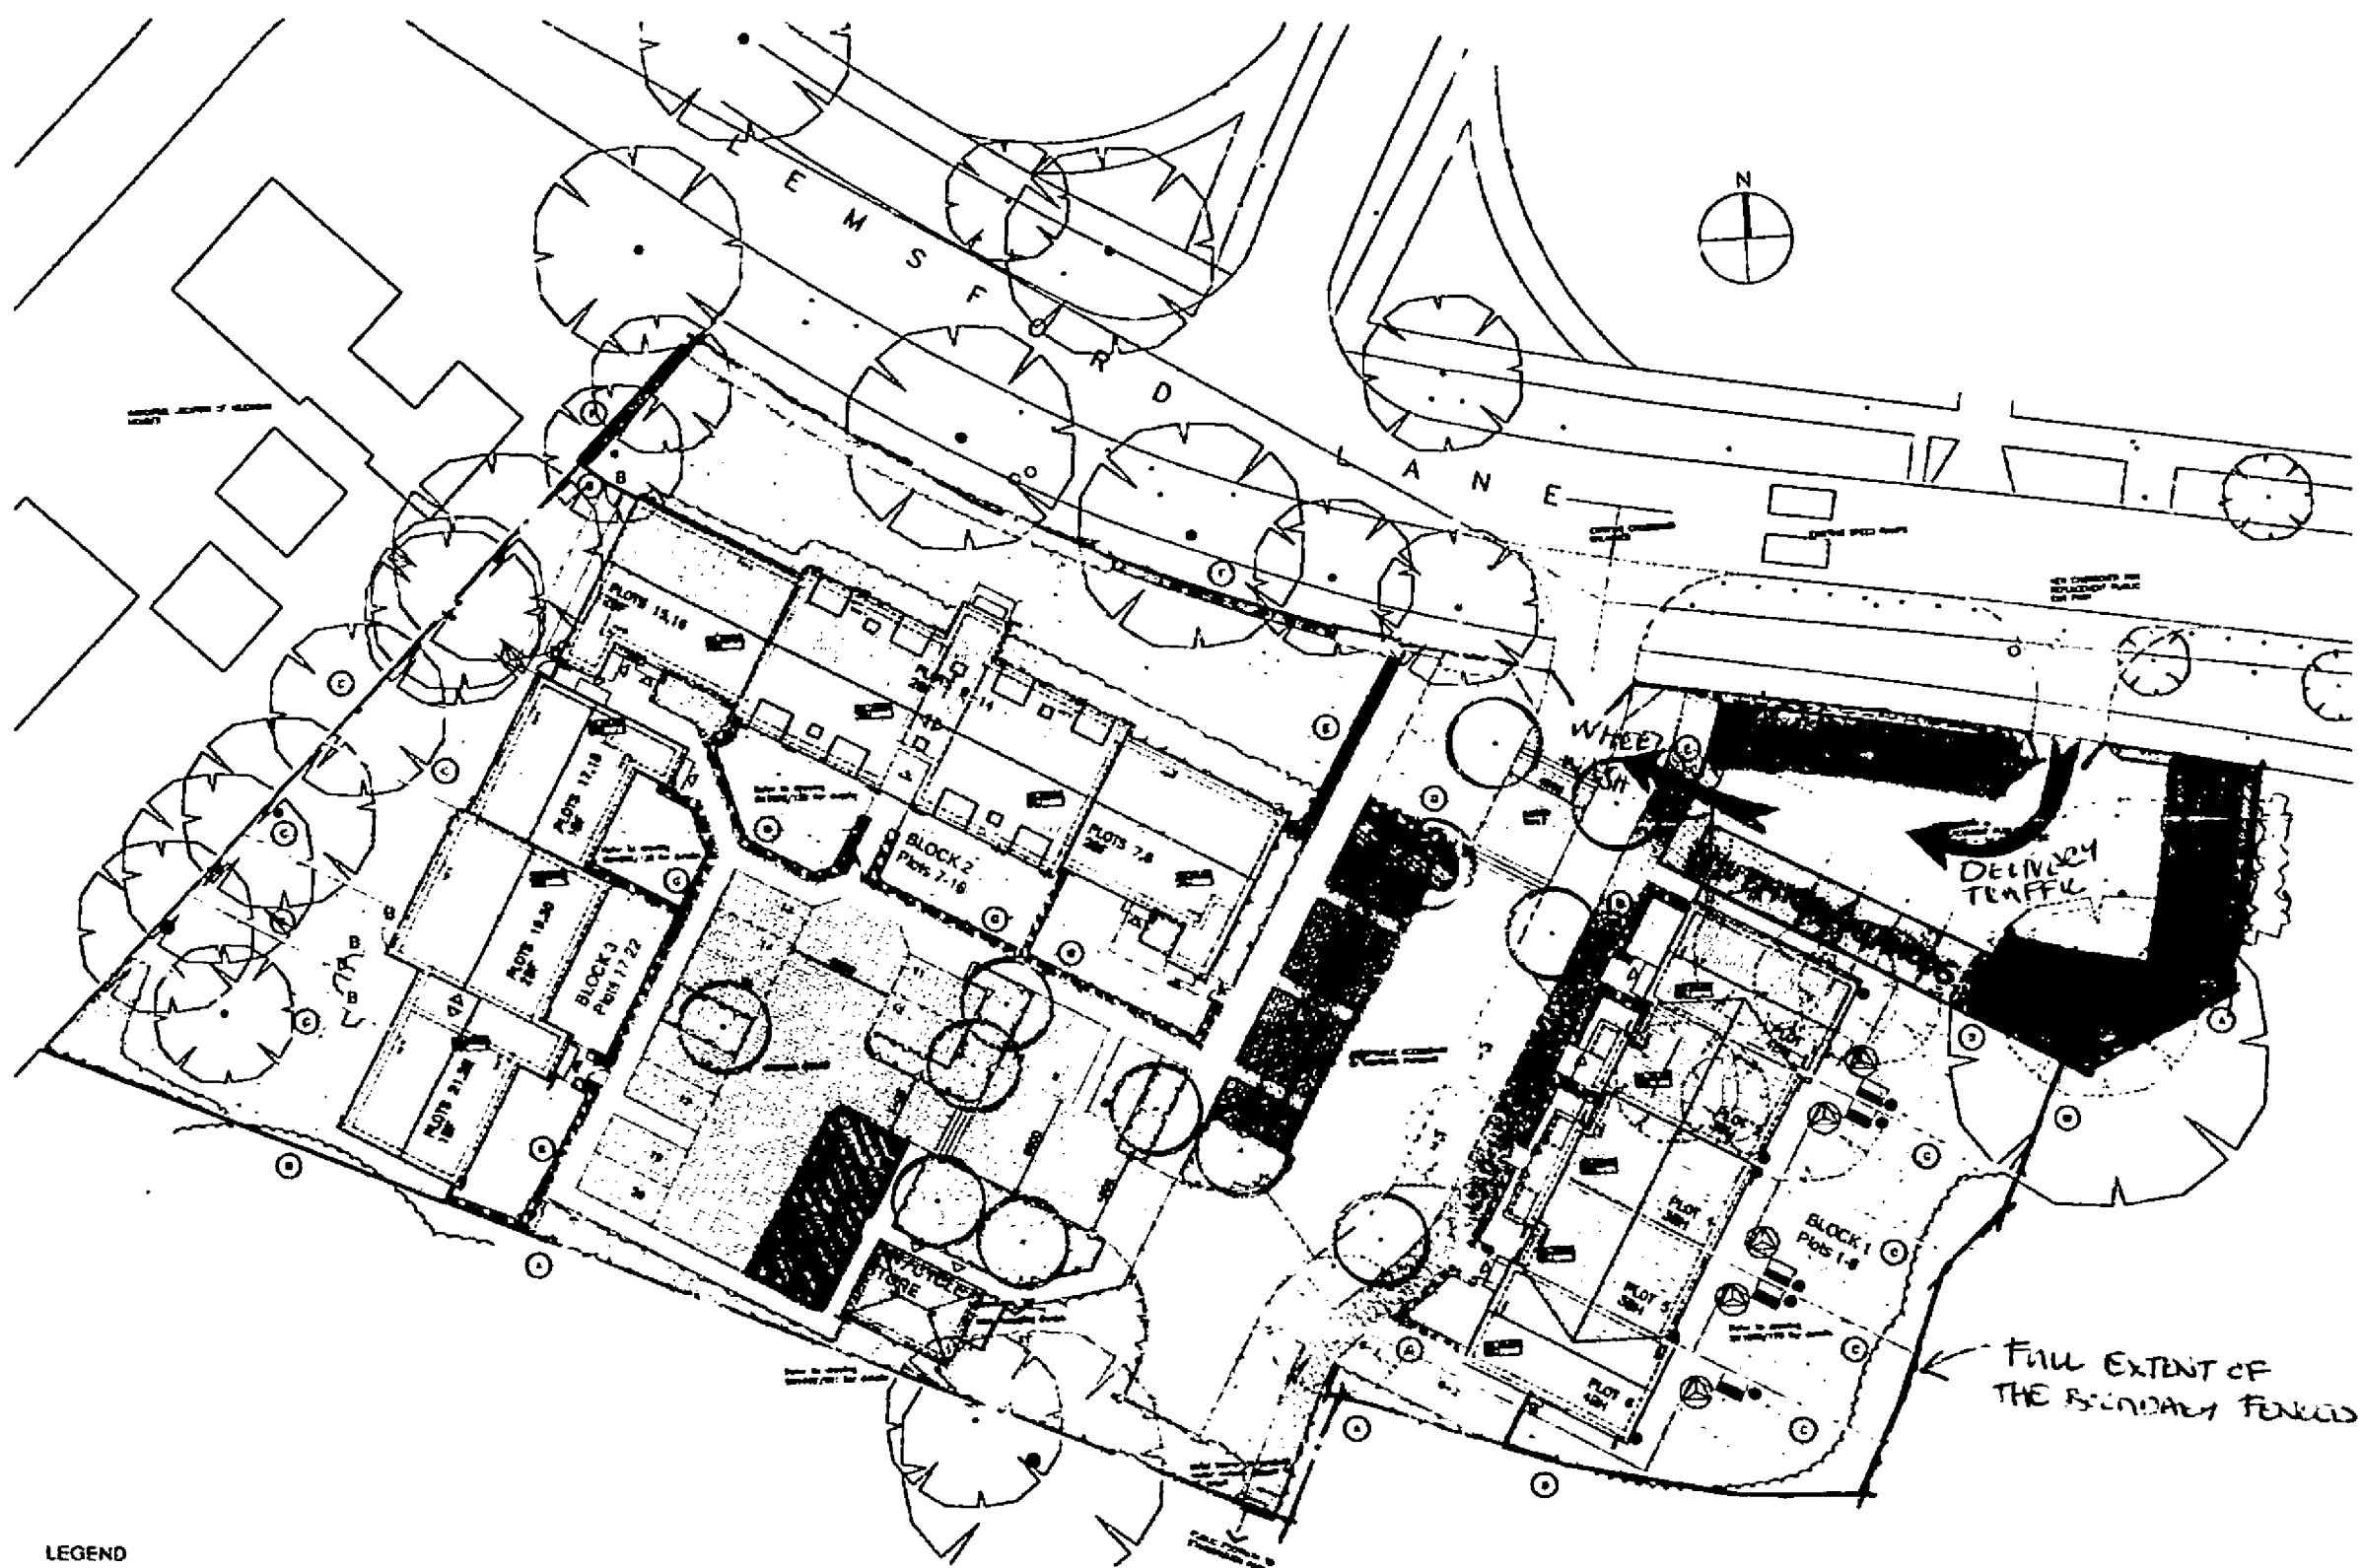


NOTES:

1 ACCOMMODATION

 

2 CAR PARKING

 

SITE SET UP

REV. A. - STORAGE BEHIND TREES MOVED, IN ACCORDANCE WITH PLANNING CONDITIONS.




A. Planning permission - Type 1 & 2 - 20/04/2007
Planning permission - 20/04/2007




PROJECT: LEMS福德 LANE
WELWYN
DRAWING TITLE: Site Plan
Fencing Layout


DATE: March 2006
SCALE: 1:200 @ A1
STATUS: PRELIMINARY
JOB NO: SW1062
DRAWING NO: 118
REVISION: A

LEGEND

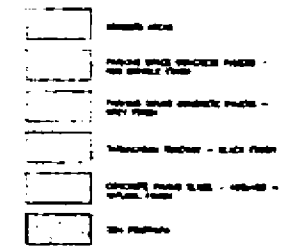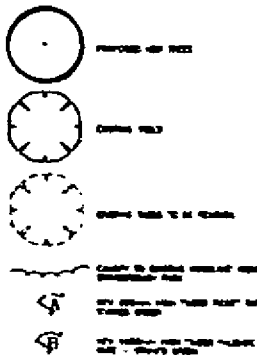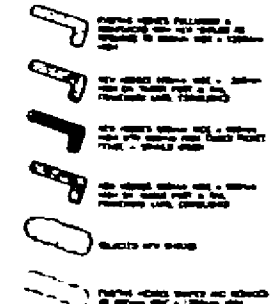


Fencing Legend

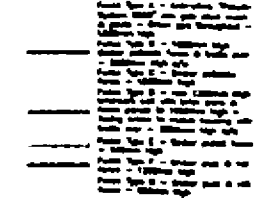

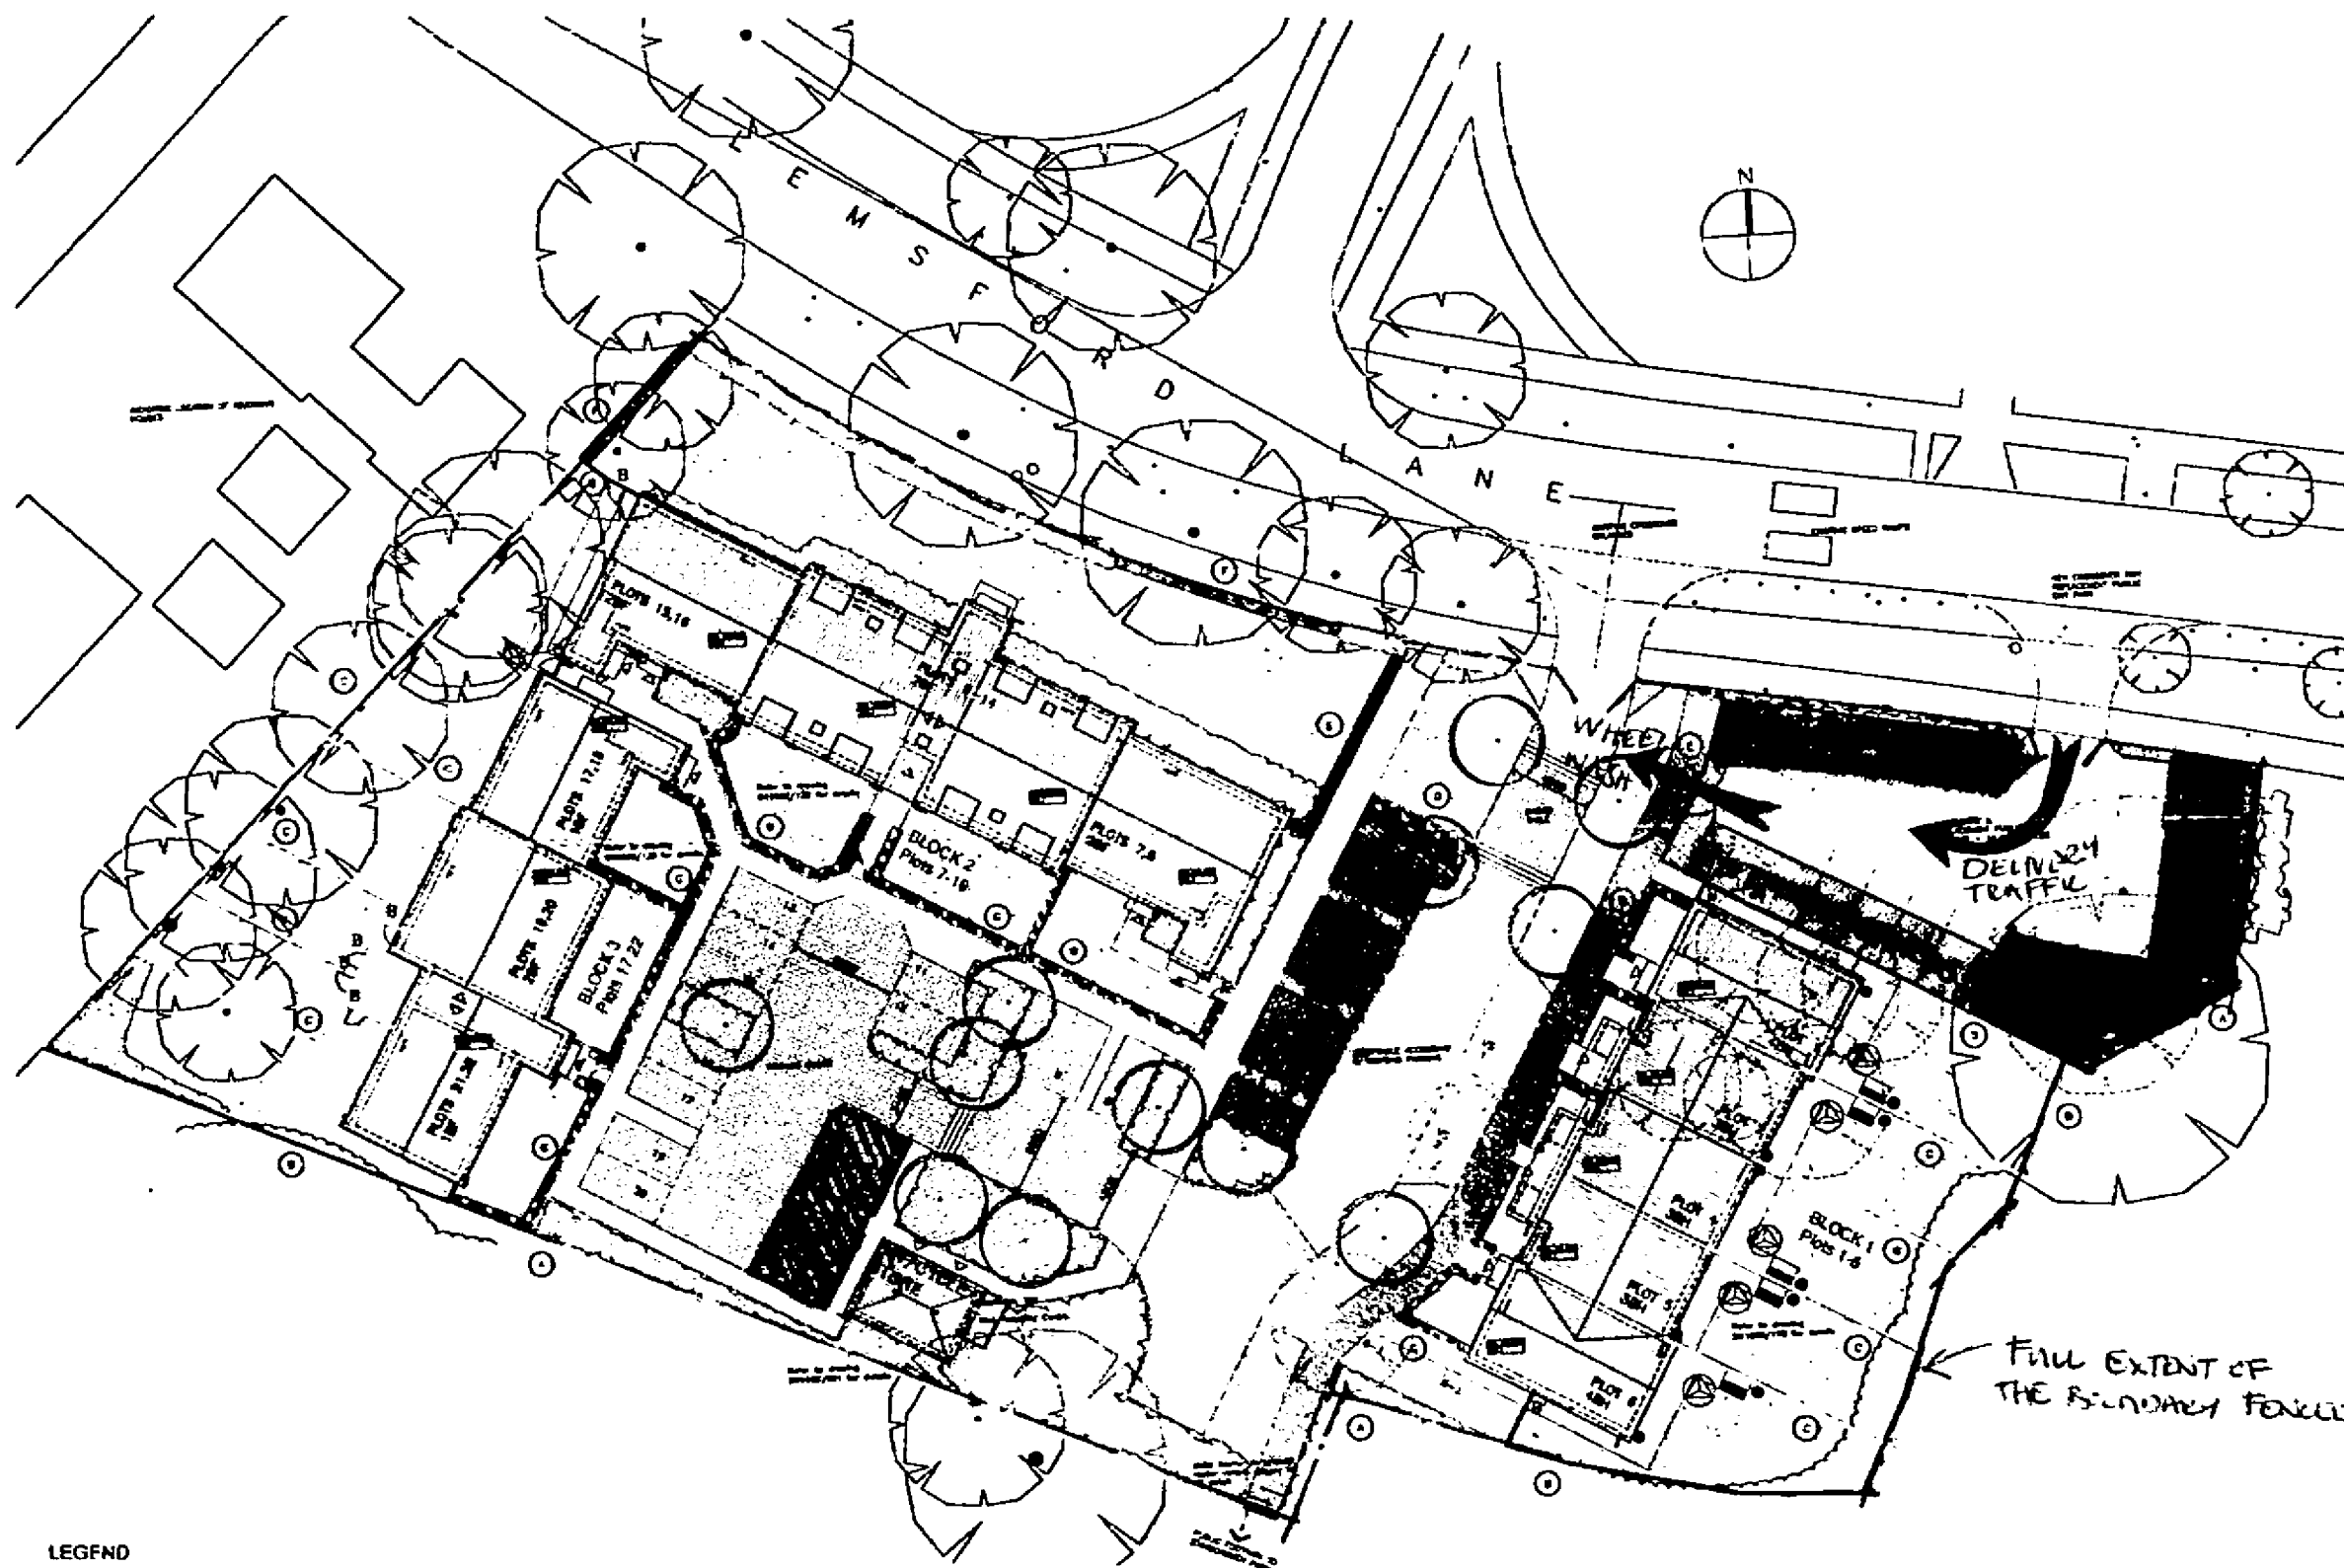


NOTES:

1 ACCOMMODATION

 

2 CAR PARKING

 

SITE SET UP

REV. A - STORAGE BELOW TREES
MOVED, IN ACCORDANCE
WITH PLANNING CONDITIONS.

1. The site is shown in Type A & is intended to be used as a
Planning for immediate use.

REVISION: 1/1/2000



PROJECT: LENSFORD LANE
WELWYN
Drawing No: Site Plan
Fencing Layout

DATE: March 2000

SCALE: 1:200 @ A1




STATUS: PRELIMINARY

JOB NO: SW1062

Drawing No: 118

REVISED: A

LEGEND

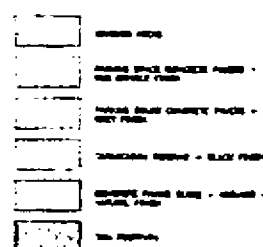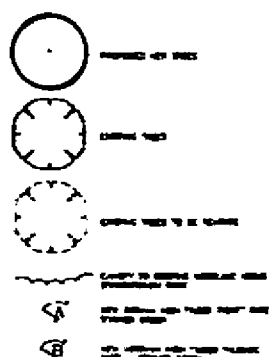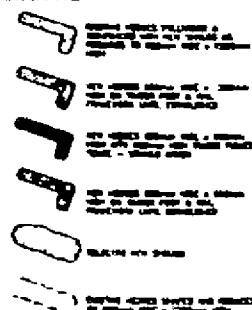

Fencing Layout

